

DEFINITIVE PLANNED UNIT DEVELOPMENT
CONCORD MEADOWS
365 CONCORD STREET
ROCKLAND, MA 02370

SITE SUMMARY:

OWNERS AND PARCEL
INFORMATION:

DANIEL G. & CHRISTINE M.
DELPRETE
365 CONCORD STREET
ROCKLAND, MA 02370
ASSESSOR'S PARCEL: 62-35
DEED BOOK:16754, PAGE: 267

DELPRETE REALTY CORP.
365 CONCORD STREET
ROCKLAND, MA 02370
ASSESSOR'S PARCEL: 62-46
BOOK:28919, PAGE: 257
ASSESSOR'S PARCEL: 62-36
DEED BOOK:28919, PAGE: 245

DANIEL DELPRETE
365 CONCORD STREET
ROCKLAND, MA 02370
ASSESSOR'S PARCEL: 62-41&42
BOOK: 48716, PAGE: 32
ASSESSOR'S PARCEL: 62-43&44
BOOK: 37548, PAGE: 217

DEVELOPER:

CONROCK LLC
PO BOX 1414
DUXBURY, MA 02331

APPLICANT:


SULLIVAN & COMERFORD, P.C.
80 WASHINGTON STREET
BUILDING B, SUITE 7
NORWELL, MA 02061

ENGINEER AND SURVEYOR:

CAVANARO CONSULTING
687 MAIN STREET
P.O. BOX 5175
NORWELL, MA 02061

ZONING DISTRICT:

RESIDENCE DISTRICT R-1

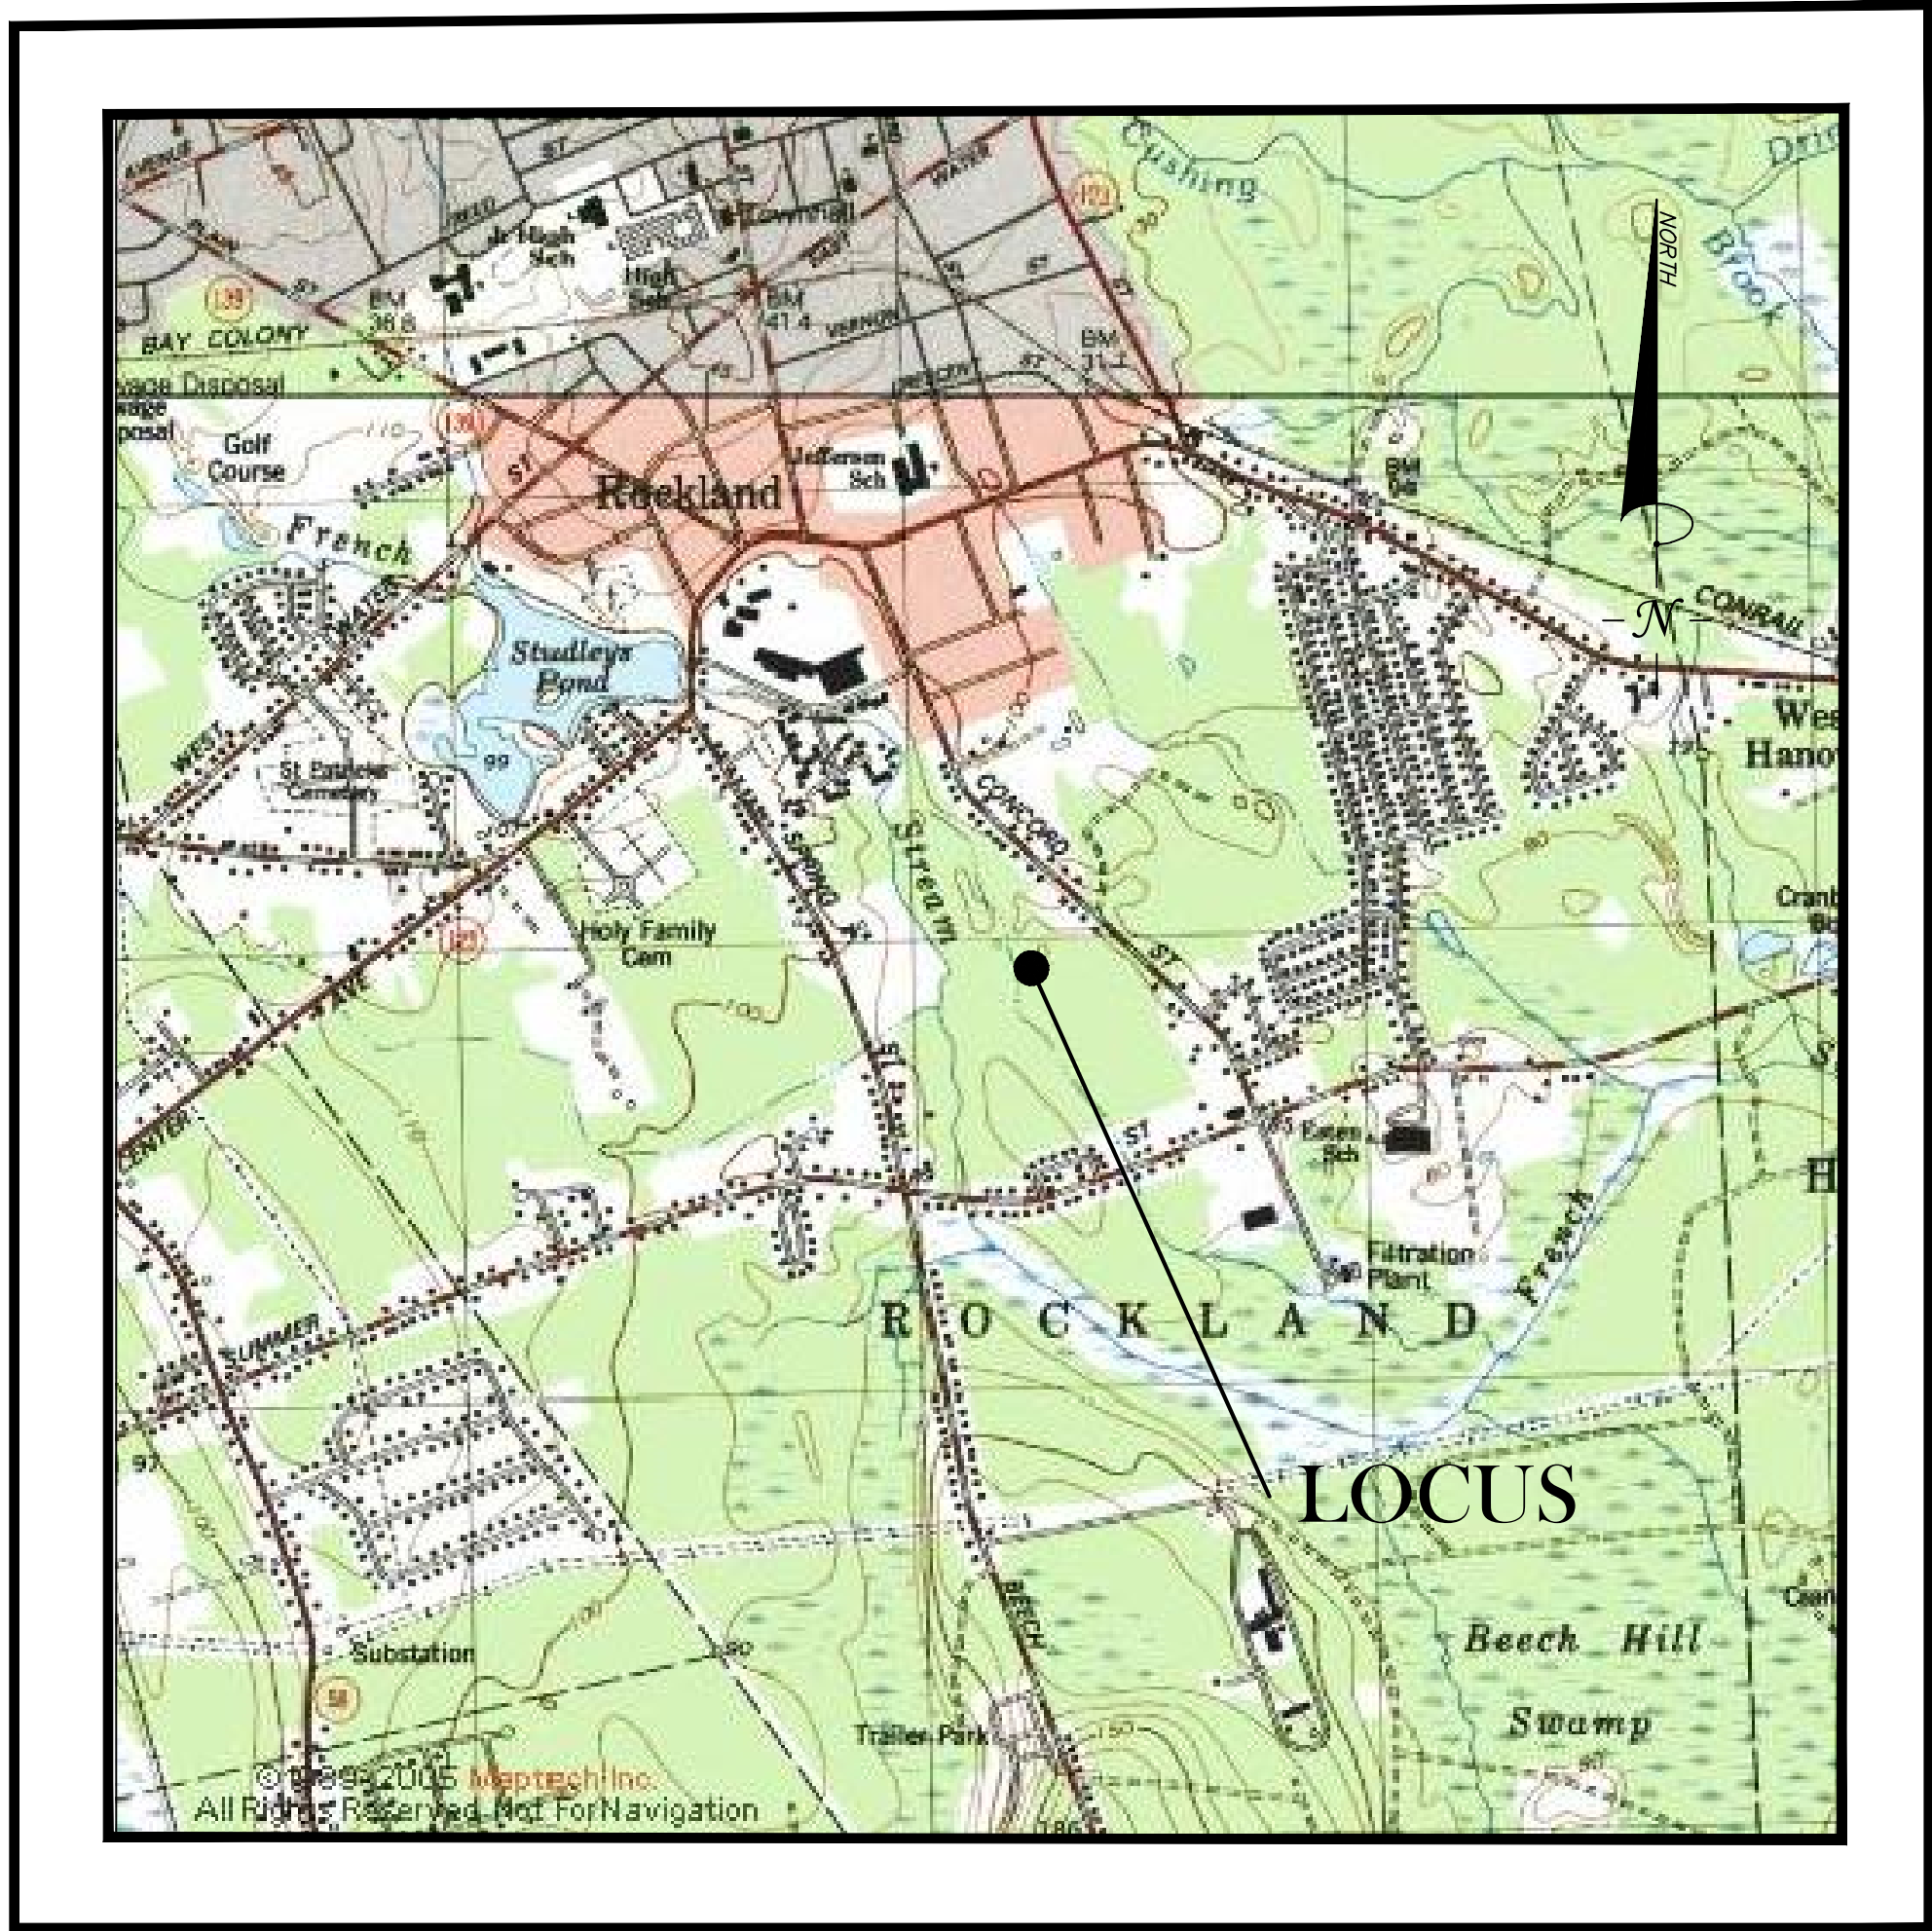

LOCUS PLAN:

(N.T.S.)

SHEET INDEX:

- TITLE SHEET - TS (SHEET 1 OF 14)
EXISTING CONDITIONS PLAN 1 - EC1 (SHEET 2 OF 14)
EXISTING CONDITIONS PLAN 2 - EC2 (SHEET 3 OF 14)
PLANNED UNIT DEVELOPMENT 1 - PUD (SHEET 4 OF 14)
LAYOUT & GRADING - LG (SHEET 5 OF 14)
UTILITIES - UT (SHEET 6 OF 14)
ROADWAY LAYOUT AND PROFILE - RLP (SHEET 7 OF 14)
EROSION CONTROL - ER (SHEET 8 OF 14)
DETAIL SHEET 1 - DT1 (SHEET 9 OF 14)
DETAIL SHEET 2 - DT2 (SHEET 10 OF 14)
DETAIL SHEET 3 - DT3 (SHEET 11 OF 14)
DETAIL SHEET 4 - DT4 (SHEET 12 OF 14)
DETAIL SHEET 5 - DT5 (SHEET 13 OF 14)
OVERALL OPEN SPACE - OA (SHEET 14 OF 14)

FOR REGISTRY USE ONLY

Planning Rcvd 1.7.22

WAIVERS REQUESTED:

TOWN OF ROCKLAND PLANNING BOARD RULES AND
REGULATIONS:

- SECTION I.H.2.A - BUFFER ZONE - MIN. OF 50' FROM ALL EXTERNAL LOT LINES, EXCEPT WHERE FRONTS AN EXTERNAL STREET TO BE KEPT IN NATURAL STATE IF WOODED.
- SECTION I.H.5 - DISTANCE BETWEEN BUILDINGS CALCULATION.
- SECTION III.B.1.F - STREETS - PROPOSED STREETS SHALL INTERSECT EXISTING AND OTHER PROPOSED STREETS AT RIGHT ANGLES FOR A DISTANCE OF 100'.
- TABLE 1, APPENDIX B, STREET DIMENSIONAL REQUIREMENTS- FOR RESIDENTIAL FEEDER STREETS (RES. FEEDER ST. REQUIREMENTS PER DESIGN STD. SECTION III.B.E).
- SECTION III.C.2.E.1 - DRAINAGE STRUCTURES - MINIMUM 2.5 FEET OF COVER SHALL BE REQUIRED OVER DRAIN PIPES.
- SECTION III.B.4.A - DEAD END STREET SHALL NOT PROVIDE ACCESS TO MORE THAN 8 DWELLING UNITS.
- SECTION III.B.4.B - LENGTH OF DEAD-END ROADS SHALL NOT EXCEED 600'.
- SECTION III.C.2.F.10 - BASINS FOR STORMWATER MANAGEMENT SHALL BE LOCATED ON SEPARATE LAND PARCELS.
- SECTION III.C.2.F.12 - BASINS FOR STORMWATER MANAGEMENT SHALL BE LOCATED 50' FROM ADJACENT USES, STRUCTURES AND PROPERTY LINES; AND 30' FROM WETLANDS.
- SECTION IV.H REQUIRES AT LEAST THREE TREES FOR EVERY ONE HUNDRED FEET ON EACH SIDE OF THE ROADWAY.
- SECTION III.C.2.F.8 REQUIRES A MAXIMUM BASIN SIDE SLOPE OF 3:1 (HORIZONTAL TO VERTICAL).
- SECTION III.C.2.F.4 REQUIRES A MINIMUM OF ONE FOOT OF FREEBOARD IN BASINS DURING THE 100-YEAR STORM.

LEGEND		
NOT TO SCALE		
— w — w —	PROPOSED WATER MAIN	
— g — g —	PROPOSED GAS MAIN	
— s — s —	PROPOSED SEWER MAIN	
— t/e/c —	PROPOSED TELEPHONE/ ELECTRIC/CABLE	
----	FEMA FLOOD ZONE	
W	WETLAND	
①	PROPOSED LOT	
--- 88 ---	EXISTING CONTOUR LINE	
⊕ HYD	PROPOSED HYDRANT	
○ SMH	PROPOSED SEWER MANHOLE	

DRAWING REVISIONS		
7	1/7/22	CONSERVATION REVIEW COMMENTS
6	12/23/21	CONSERVATION REVIEW COMMENTS
5	11/30/21	CONSERVATION REVIEW COMMENTS
4	9/23/21	CONSERVATION REVIEW COMMENTS
3	8/9/21	REVIEW COMMENTS
2	7/15/21	CONSERVATION
1	6/21/21	REVIEW ENGINEER COMMENTS
ACTION	DATE	DESCRIPTION

SURVEY NOTES:

- LOCUS LIES IN F.I.R.M. ZONE A, AE AND X AS SHOWN ON COMMUNITY PANEL NO. 25023C0181K DATED JULY 6, 2021.
- SURVEY WAS CONDUCTED FROM JANUARY 2012 THRU SEPTEMBER 2021 USING BOTH LEICA ROBOTIC TOTAL STATION AND SOKKIA GPS UNIT.
- VERTICAL CONTROL DATUM NAVD 88 AND HORIZONTAL CONTROL IS MASSACHUSETTS STATE PLANE COORDINATES NAD83.


WETLANDS NOTES:

- RESOURCE AREAS SHOWN HEREON WERE APPROVED BY AN ORDER OF RESOURCE AREA DELINEATION BY THE ROCKLAND CONSERVATION COMMISSION, SE 273-0400 ISSUED ON JANUARY 11, 2019.

I CERTIFY THAT THE SURVEY PERFORMED CONFORMS TO THE TECHNICAL AND PROCEDURAL STANDARDS FOR THE PRACTICE OF LAND SURVEYING SET FORTH IN 250 CMR SECTION 6.01 AND 6.02.

I CERTIFY THAT THIS PLAN CONFORMS WITH THE RULES AND REGULATIONS OF THE REGISTRY OF DEEDS AND MASSACHUSETTS LAND COURT.

I CERTIFY THAT THIS PLAN WITH THE WAIVERS HEREIN REQUESTED CONFORMS WITH THE RULES AND REGULATIONS OF THE PLANNING BOARD OF THE TOWN OF ROCKLAND, MASSACHUSETTS UNDER THE SUBDIVISION CONTROL LAW AND ZONING BYLAWS OF THE TOWN OF ROCKLAND.

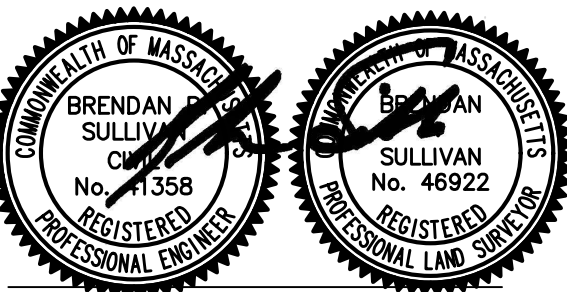

BRENDAN P. SULLIVAN, P.E., P.L.S.

1/7/22

DATE

APPROVED BY
ROCKLAND PLANNING BOARD

DATE: _____

SIGNED: _____

I HEREBY CERTIFY THAT 20 DAYS HAVE ELAPSED SINCE PLANNING BOARD APPROVAL AND THAT NO APPEAL HAS BEEN FILED IN THIS OFFICE.


ROCKLAND TOWN CLERK

DATE

TITLE SHEET

CAVANARO CONSULTING

687 MAIN STREET
P.O. BOX 5175
NORWELL, MASSACHUSETTS 02061
PHONE: 781.659.8187
FAX: 781.659.8186

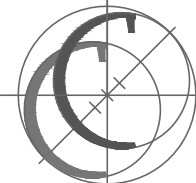

CONCORD MEADOWS
DEFINITIVE PUD PLAN
365 CONCORD STREET
ROCKLAND, MA 02370

PREPARED FOR:

CONROCK LLC
P.O. BOX 1414
DUXBURY, MA 02331

PROJECT NO. : 19.103

SCALE : AS SHOWN

DATE : 6/1/21

DESIGNED BY : CCH

DRAWN BY : CCH/MCM

CHECKED BY : BPS/JCC

DRAWING NO.

TS

SHEET NO. 1 OF 14

FILENAME:

W:\PRJ\2019\19.103\DWG\DEF.SUB\DEF.ECON.DWG

ZONING REQUIREMENTS

RESIDENCE DISTRICT "R1"

REQUIRED

AREA	32,670 SF
MAX. UNITS PER/32,670	1
BUILDING COVERAGE	25%
*MIN. CONTIGUOUS UPLAND	22,000 SF
INCL. RIVERFRONT	
MIN. LOT WIDTH	110' AT REQ. SETBACK/40' MIN. AT ANY POINT
MIN. FRONTAGE	110'
MINIMUM YARDS:	
FRONT	25'
SIDE	15'
REAR	50'




**PLANNED UNIT DEVELOPEMENT:

MIN. TRACT AREA	10 ACRES (ZONING) 20 ACRES (PB RULES)
SETBACK ALONG STREET	25 FEET
RIVERS PROTECTION ACT	10,890 SF MAX.
OPEN SPACE	35% GROSS LAND MIN. 1 SF/1 SF TOTAL GROSS FLOOR AREA (30% WETLANDS MAX.)
MAX. UNITS	4 UNIT/ACRE SINGLE-FAMILY MAX. DWELLING UNITS IN NON-WETLAND PART OF TRADITIONAL/GRID SUBDIVISION
COMMON RECREATION	1SF/2 SF RES. FLOOR AREA (21,780 SF MIN.)

*LOTS IN ANY DISTRICT MUST CONTAIN A MINIMUM OF 22,000 SQUARE FEET OF CONTIGUOUS LAND THAT IS NOT AN AREA PROTECTED UNDER MGL C. 131, § 40 (THE WETLANDS PROTECTION ACT), NOT INCLUDING RIVERFRONT AREAS.

*RETREAT LOTS MUST CONTAIN A MINIMUM OF 32,670 SQUARE FEET OF CONTIGUOUS LAND THAT IS NOT AN AREA PROTECTED UNDER MGL C. 131, § 40 (THE WETLANDS PROTECTION ACT), NOT INCLUDING RIVERFRONT AREAS.

**NO MORE THAN 10,890 SQUARE FEET OF THE LAND MAY BE SUBJECT TO THE RIVERS PROTECTION ACT.

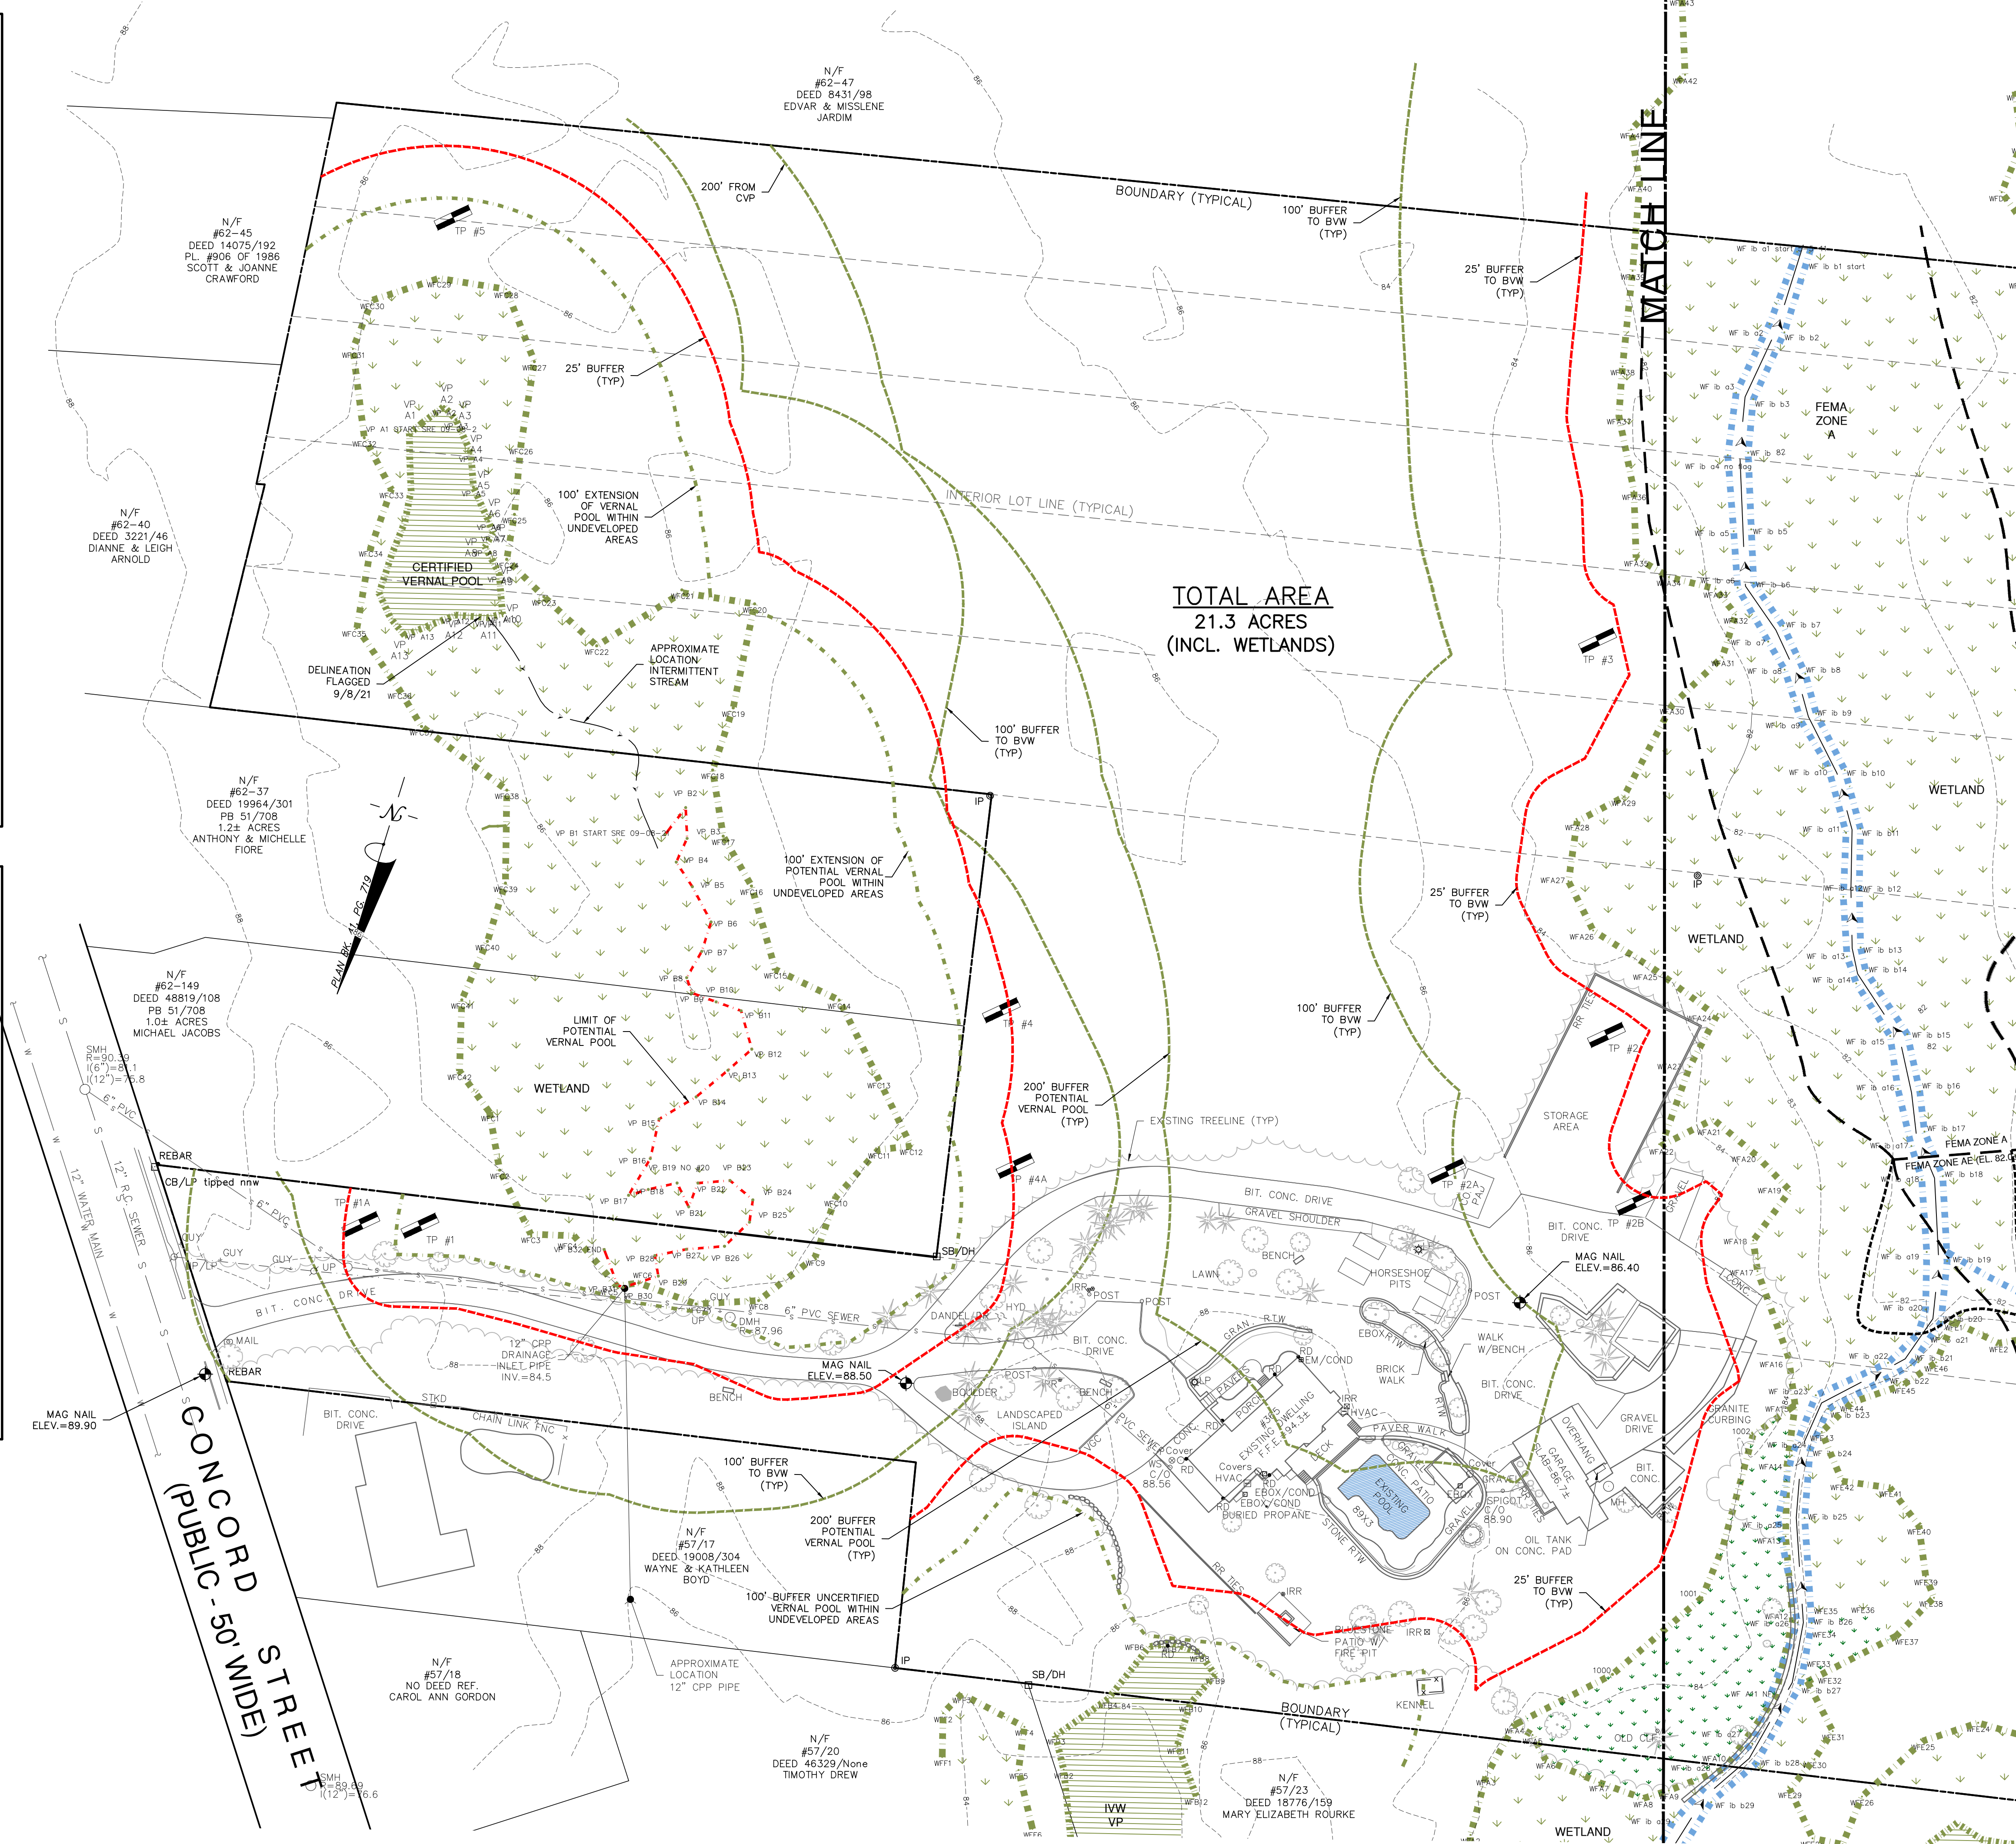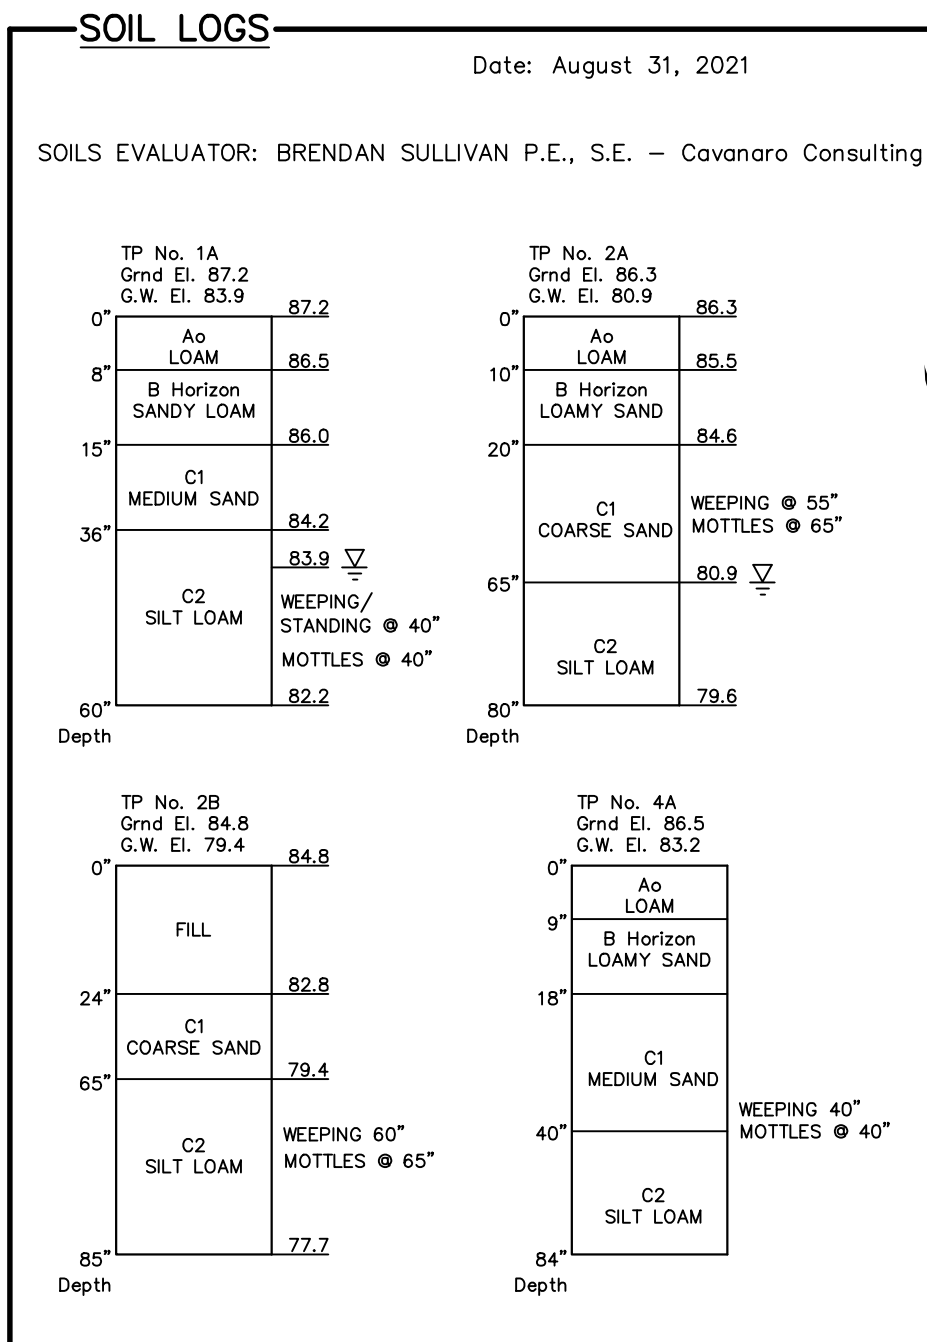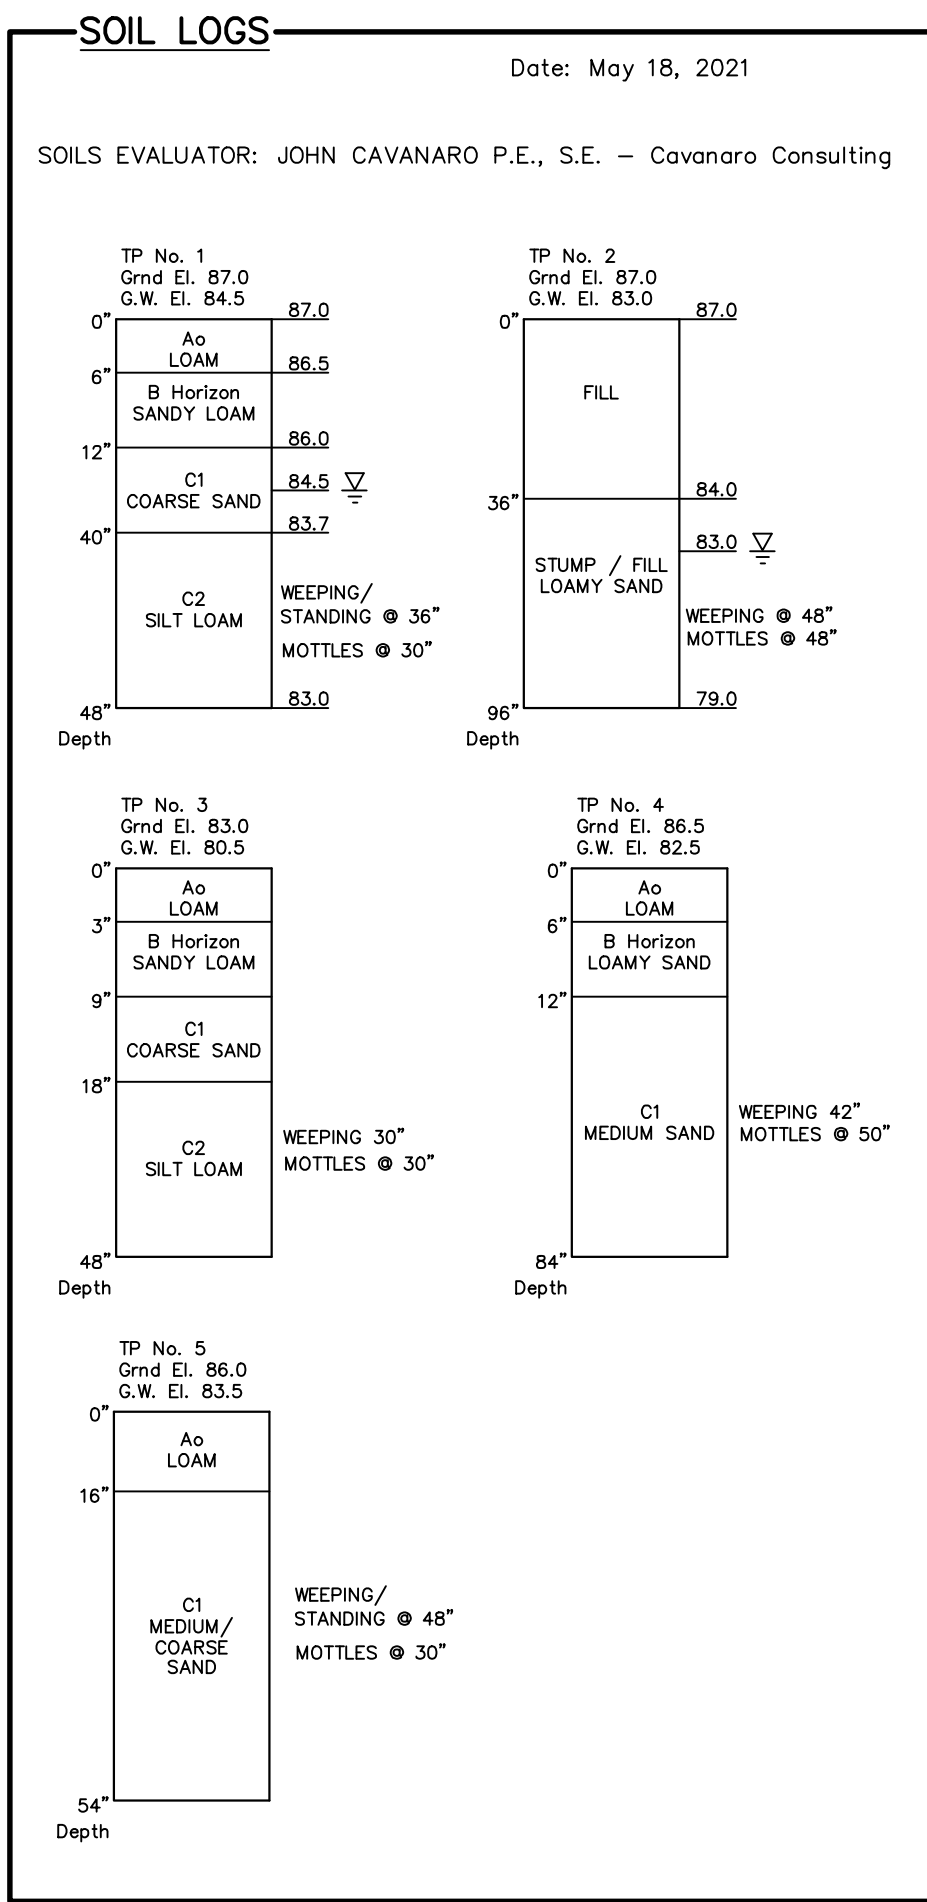

DRAWING REVISIONS

NO.	DATE	DESCRIPTION
7	1/7/22	CONSULTANT NOI REVIEW COMMENTS
6	12/23/21	CONSULTANT NOI REVIEW COMMENTS
5	11/30/21	CONSULTANT NOI REVIEW COMMENTS
4	9/23/21	CONSULTANT NOI REVIEW COMMENTS
3	8/9/21	REVIEW COMMENTS
2	7/15/21	CONSERVATION
1	6/21/21	REVIEW ENGINEER COMMENTS

SURVEY NOTES:

- LOCUS LIES IN F.I.R.M. ZONE A, AE AND X AS SHOWN ON COMMUNITY PANEL NO. 2502300181K DATED JULY 6, 2021.
- SURVEY WAS CONDUCTED FROM JANUARY 2012 THRU SEPTEMBER 2021 USING BOTH LEICA ROBOTIC TOTAL STATION AND SOKKIA GPS UNIT.
- VERTICAL CONTROL DATUM NAVD 88 AND HORIZONTAL CONTROL IS MASSACHUSETTS STATE PLANE COORDINATES NAD83.

WETLANDS NOTES:

1. RESOURCE AREAS SHOWN HEREON WERE APPROVED BY AN ORDER OF RESOURCE AREA DELINEATION BY THE ROCKLAND CONSERVATION COMMISSION, SE 273-0400 ISSUED ON JANUARY 11, 2019.

I CERTIFY THAT THE SURVEY PERFORMED CONFORMS TO THE TECHNICAL AND PROCEDURAL STANDARDS FOR THE PRACTICE OF LAND SURVEYING SET FORTH IN 250 CMR SECTION 6.01 AND 6.02.

I CERTIFY THAT THIS PLAN CONFORMS WITH THE RULES AND REGULATIONS OF THE REGISTRY OF DEEDS AND MASSACHUSETTS LAND COURT.

I CERTIFY THAT THIS PLAN WITH THE WAIVERS HEREIN REQUESTED CONFORMS WITH THE RULES AND REGULATIONS OF THE PLANNING BOARD OF THE TOWN OF ROCKLAND, MASSACHUSETTS UNDER THE SUBDIVISION CONTROL LAW AND ZONING BYLAWS OF THE TOWN OF ROCKLAND.

APPROVED BY
ROCKLAND PLANNING BOARD

DATE: _____

SIGNED: _____

ROCKLAND TOWN CLERK _____ DATE: _____

SCALE: 1" = 40'

EXISTING CONDITIONS 1


CAVANARO CONSULTING
687 MAIN STREET
P.O. BOX 5175
NORWELL, MASSACHUSETTS 02061
PHONE: 781.659.8187
FAX: 781.659.8186

CONCORD MEADOWS DEFINITIVE PUD PLAN 365 CONCORD STREET ROCKLAND, MA 02370

PREPARED FOR: CONROCK LLC
P.O. BOX 1414
DUXBURY, MA 02331

PROJECT NO. : 19.103
SCALE : AS SHOWN
DATE : 6/1/21
DESIGNED BY : CCH
DRAWN BY : CCH/MCM
CHECKED BY : BPS/JCC

DRAWING NO.
EC1
SHEET NO. 2 OF 14
FILENAME:
W:\PR\2019\19.103\DWG\DEF.SUB\DEF.ECON.DWG

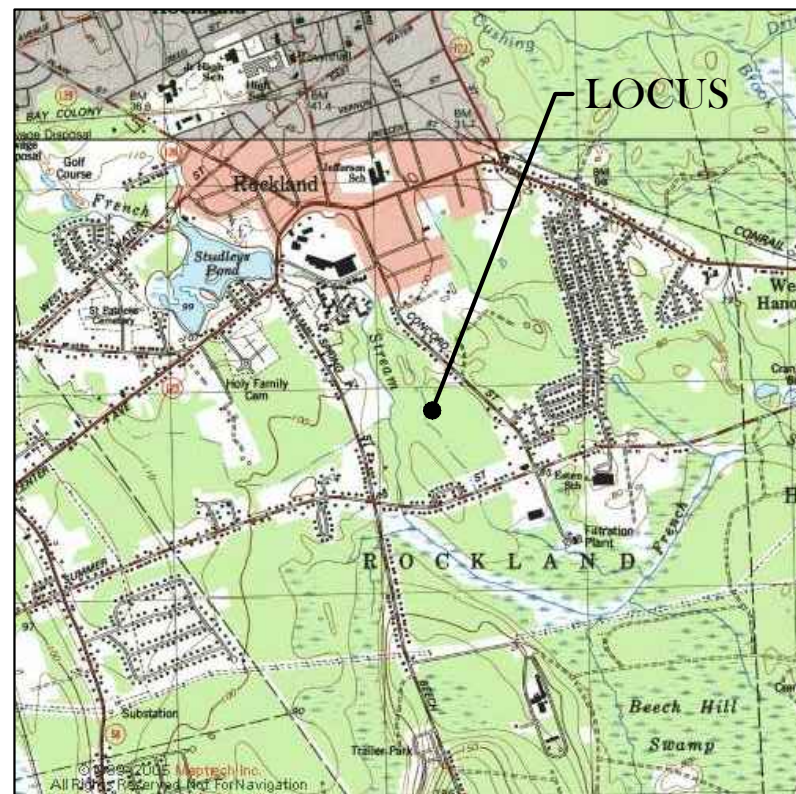

LOCUS: CONCORD STREET - ROCKLAND, MA



LEGEND	
NOT TO SCALE	
—W—W—	PROPOSED WATER MAIN
—G—G—	PROPOSED GAS MAIN
—S—S—	PROPOSED SEWER MAIN
—T/E/C—	PROPOSED TELEPHONE/ELECTRIC/CABLE
---	FEMA FLOOD ZONE
WETLAND	WETLAND
PROPOSED PUD LOT	PROPOSED PUD LOT
CONTOUR LINE	CONTOUR LINE
HYDRANT	HYDRANT
SEWER MANHOLE	SEWER MANHOLE

DRAWING REVISIONS

ACTION	DATE	DESCRIPTION
7	1/7/22	CONSERVATION REVIEW COMMENTS
6	12/23/21	CONSERVATION REVIEW COMMENTS
5	11/30/21	CONSERVATION REVIEW COMMENTS
4	9/23/21	CONSERVATION REVIEW COMMENTS
3	8/9/21	REVIEW COMMENTS
2	7/15/21	CONSERVATION
1	6/21/21	REVIEW ENGINEER COMMENTS

SURVEY NOTES:

- LOCUS LIES IN F.I.R.M. ZONE A, AE AND X AS SHOWN ON COMMUNITY PANEL NO. 25023C0181K DATED JULY 6, 2021.
- SURVEY WAS CONDUCTED FROM JANUARY 2012 THRU SEPTEMBER 2021 USING BOTH LEICA ROBOTIC TOTAL STATION AND SOKKIA GPS UNIT.
- VERTICAL CONTROL DATUM NAVD 88 AND HORIZONTAL CONTROL IS MASSACHUSETTS STATE PLANE COORDINATES NAD83.

WETLANDS NOTES:

- RESOURCE AREAS SHOWN HEREON WERE APPROVED BY AN ORDER OF RESOURCE AREA DELINEATION BY THE ROCKLAND CONSERVATION COMMISSION, SE 273-0400 ISSUED ON JANUARY 11, 2019.
- I CERTIFY THAT THE SURVEY PERFORMED CONFORMS TO THE TECHNICAL AND PROCEDURAL STANDARDS FOR THE PRACTICE OF LAND SURVEYING SET FORTH IN 250 CMR SECTION 6.01 AND 6.02.
- I CERTIFY THAT THIS PLAN CONFORMS WITH THE RULES AND REGULATIONS OF THE REGISTRY OF DEEDS AND MASSACHUSETTS LAND COURT.
- I CERTIFY THAT THIS PLAN WITH THE WAIVERS HEREIN REQUESTED CONFORMS WITH THE RULES AND REGULATIONS OF THE PLANNING BOARD OF THE TOWN OF ROCKLAND, MASSACHUSETTS UNDER THE SUBDIVISION CONTROL LAW AND ZONING BYLAWS OF THE TOWN OF ROCKLAND.

PROFESSIONAL ENGINEER

BRENDAN P. SULLIVAN, P.E., P.L.S.

1/7/22

DATE

APPROVED BY

ROCKLAND PLANNING BOARD

DATE: _____

SIGNED: _____

I HEREBY CERTIFY THAT 20 DAYS HAVE ELAPSED SINCE PLANNING BOARD APPROVAL AND THAT NO APPEAL HAS BEEN FILED IN THIS OFFICE.

ROCKLAND TOWN CLERK _____ DATE _____

SCALE: 1" = 40'

0' 20' 40' 80' 120'

PLANNED UNIT DEVELOPMENT 1

CAVANARO CONSULTING

687 MAIN STREET

P.O. BOX 5175

NORWELL, MASSACHUSETTS 02061

PHONE: 781.659.8187

FAX: 781.659.8186

CONCORD MEADOWS DEFINITIVE PUD PLAN

365 CONCORD STREET

ROCKLAND, MA 02370

PREPARED FOR: CONROCK LLC

P.O. BOX 1414

DUXBURY, MA 02331

PROJECT NO. : 19.103

SCALE : AS SHOWN

DATE : 6/1/21

DESIGNED BY : CCH

DRAWN BY : CCH/MCM


CHECKED BY : BPS/JCC

DRAWING NO.

PUD

SHEET NO. 4 OF 14

FILENAME: W:\PR\2019\19.103\DWG\DEF.SUB\DEF.ECON.DWG

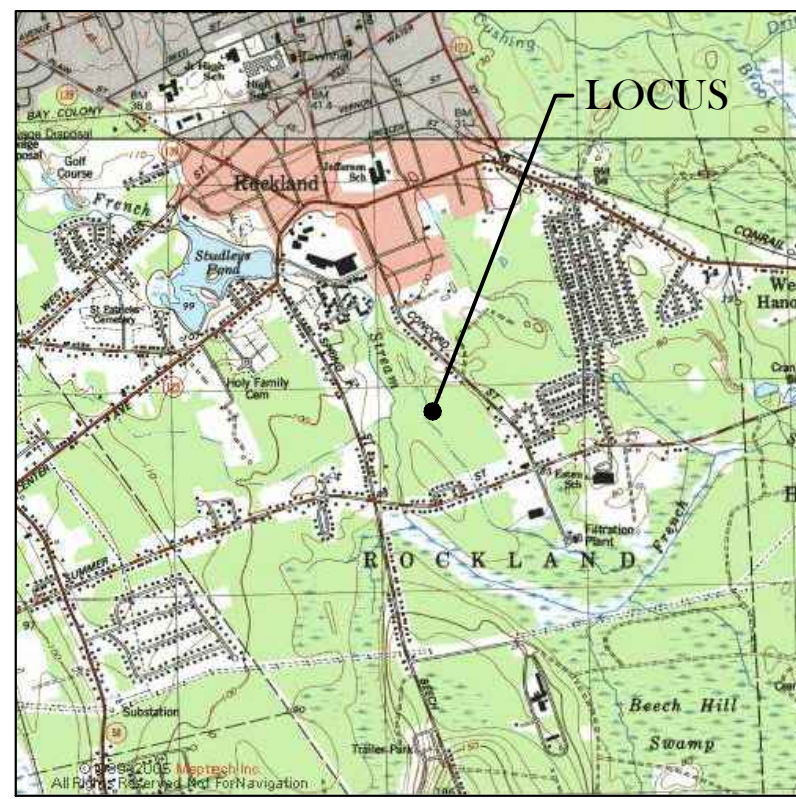

LOCUS: CONCORD STREET - ROCKLAND, MA



DRAWING REVISIONS		
7	1/7/22	CONSERVATION REVIEW COMMENTS
6	12/23/21	CONSERVATION REVIEW COMMENTS
5	11/30/21	CONSERVATION REVIEW COMMENTS
4	9/23/21	CONSERVATION REVIEW COMMENTS
3	8/9/21	REVIEW COMMENTS
2	7/15/21	CONSERVATION
1	6/21/21	REVIEW ENGINEER COMMENTS
ACTION	DATE	DESCRIPTION

SURVEY NOTES:

- LOCUS LIES IN F.I.R.M. ZONE A, AE AND X AS SHOWN ON COMMUNITY PANEL NO. 25023C0181K DATED JULY 6, 2021.
- SURVEY WAS CONDUCTED FROM JANUARY 2012 THRU SEPTEMBER 2021 USING BOTH LEICA ROBOTIC TOTAL STATION AND SOKKIA GPS UNIT.
- VERTICAL CONTROL DATUM NAVD 88 AND HORIZONTAL CONTROL IS MASSACHUSETTS STATE PLANE COORDINATES NAD83.


WETLANDS NOTES:

- RESOURCE AREAS SHOWN HEREON WERE APPROVED BY AN ORDER OF RESOURCE AREA DELINEATION BY THE ROCKLAND CONSERVATION COMMISSION, SE 273-0400 ISSUED ON JANUARY 11, 2019.

I CERTIFY THAT THE SURVEY PERFORMED CONFORMS TO THE TECHNICAL AND PROCEDURAL STANDARDS FOR THE PRACTICE OF LAND SURVEYING SET FORTH IN 250 CMR SECTION 6.01 AND 6.02.

I CERTIFY THAT THIS PLAN CONFORMS WITH THE RULES AND REGULATIONS OF THE REGISTRY OF DEEDS AND MASSACHUSETTS LAND COURT.

I CERTIFY THAT THIS PLAN WITH THE WAIVERS HEREIN REQUESTED CONFORMS WITH THE RULES AND REGULATIONS OF THE PLANNING BOARD OF THE TOWN OF ROCKLAND, MASSACHUSETTS UNDER THE SUBDIVISION CONTROL LAW AND ZONING BYLAWS OF THE TOWN OF ROCKLAND.

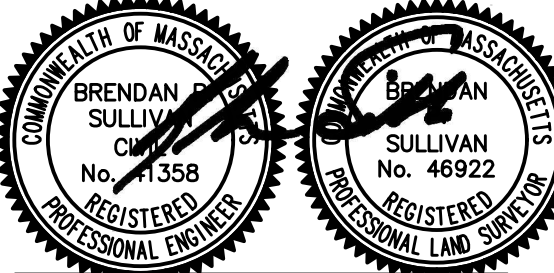

BRENDAN P. SULLIVAN, P.E., P.L.S.

1/7/22

DATE

APPROVED BY
ROCKLAND PLANNING BOARD

DATE: _____

SIGNED: _____

I HEREBY CERTIFY THAT 20 DAYS HAVE ELAPSED SINCE PLANNING BOARD APPROVAL AND THAT NO APPEAL HAS BEEN FILED IN THIS OFFICE.


ROCKLAND TOWN CLERK _____ DATE _____

SCALE: 1" = 40'

LAYOUT AND GRADING

CAVANARO CONSULTING

687 MAIN STREET
P.O. BOX 5175
NORWELL, MASSACHUSETTS 02061
PHONE: 781.659.8187
FAX: 781.659.8186

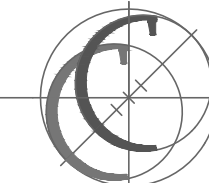

CONCORD MEADOWS
DEFINITIVE PUD PLAN
365 CONCORD STREET
ROCKLAND, MA 02370

PREPARED FOR:
CONROCK LLC
P.O. BOX 1414
DUXBURY, MA 02331

PROJECT NO. : 19.103

DRAWING NO.

SCALE : AS SHOWN

DATE : 7/12/21

DESIGNED BY : CCH

DRAWN BY : CCH/MCM

CHECKED BY : BPS/JCC

LG



SHEET NO. 5 OF 14

FILENAME:
W:\V\2019\19.103\DWG\DEF.SUB\DEF.ECON.DWG

LEGEND

NOT TO SCALE

- W W PROPOSED WATER MAIN
- PROPOSED GAS MAIN
- PROPOSED SEWER MAIN
- T/E/C PROPOSED TELEPHONE/ELECTRIC/CABLE
- FEMA FLOOD ZONE
- WETLAND
- PROPOSED PUD LOT
- CONTOUR LINE
- HYDRANT
- SEWER MANHOLE

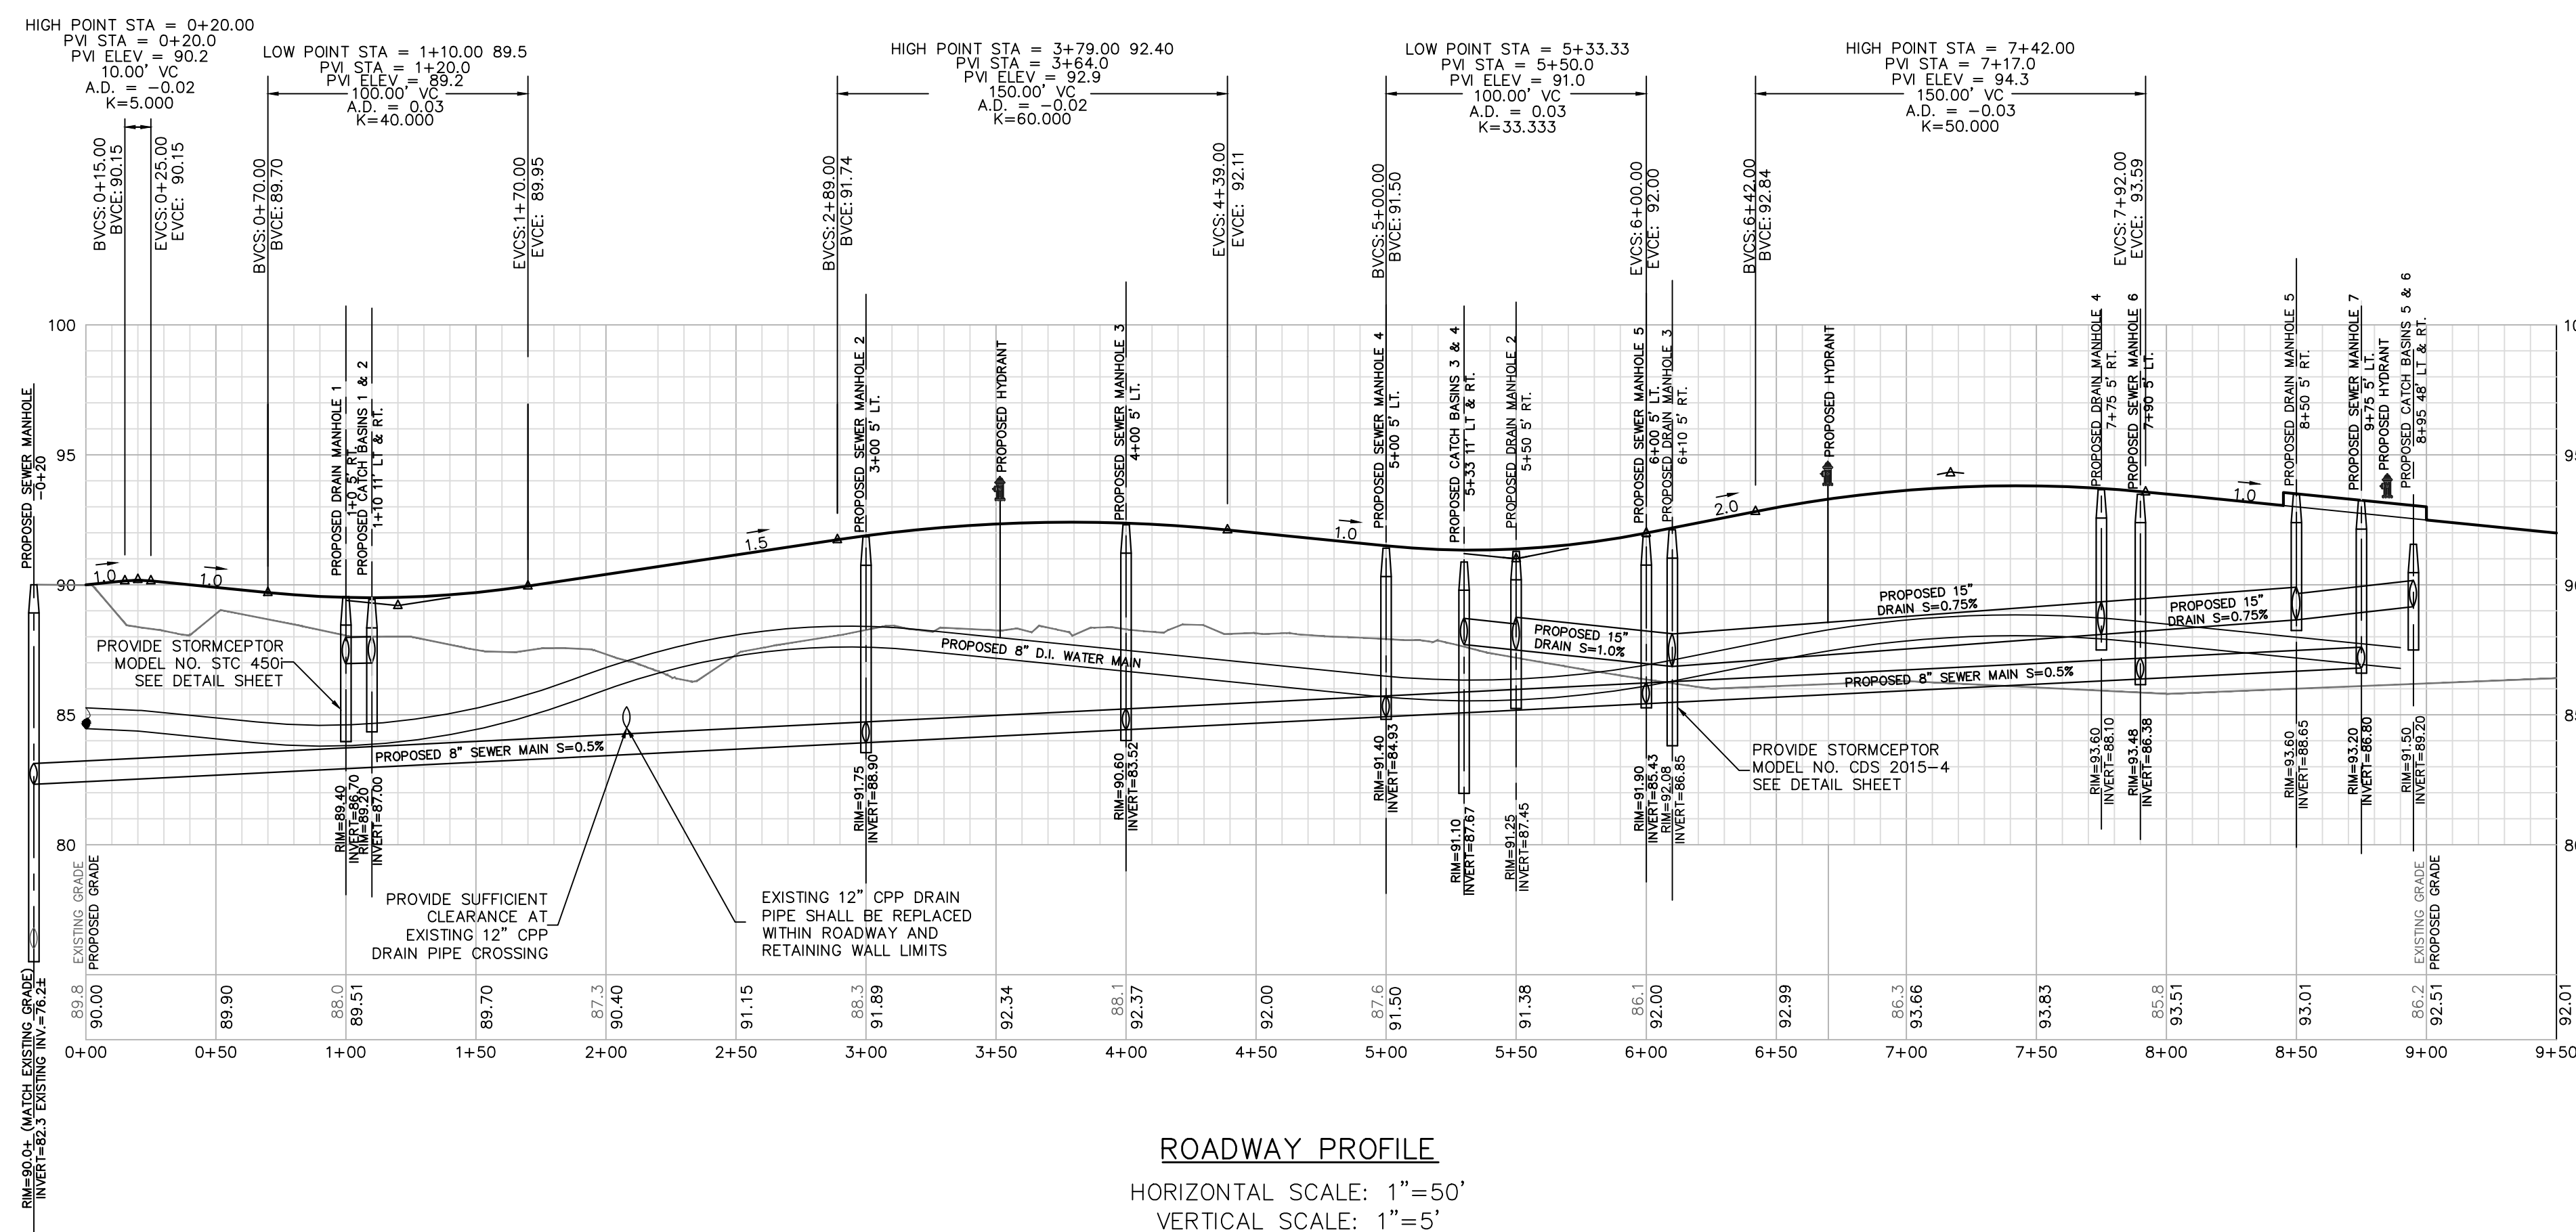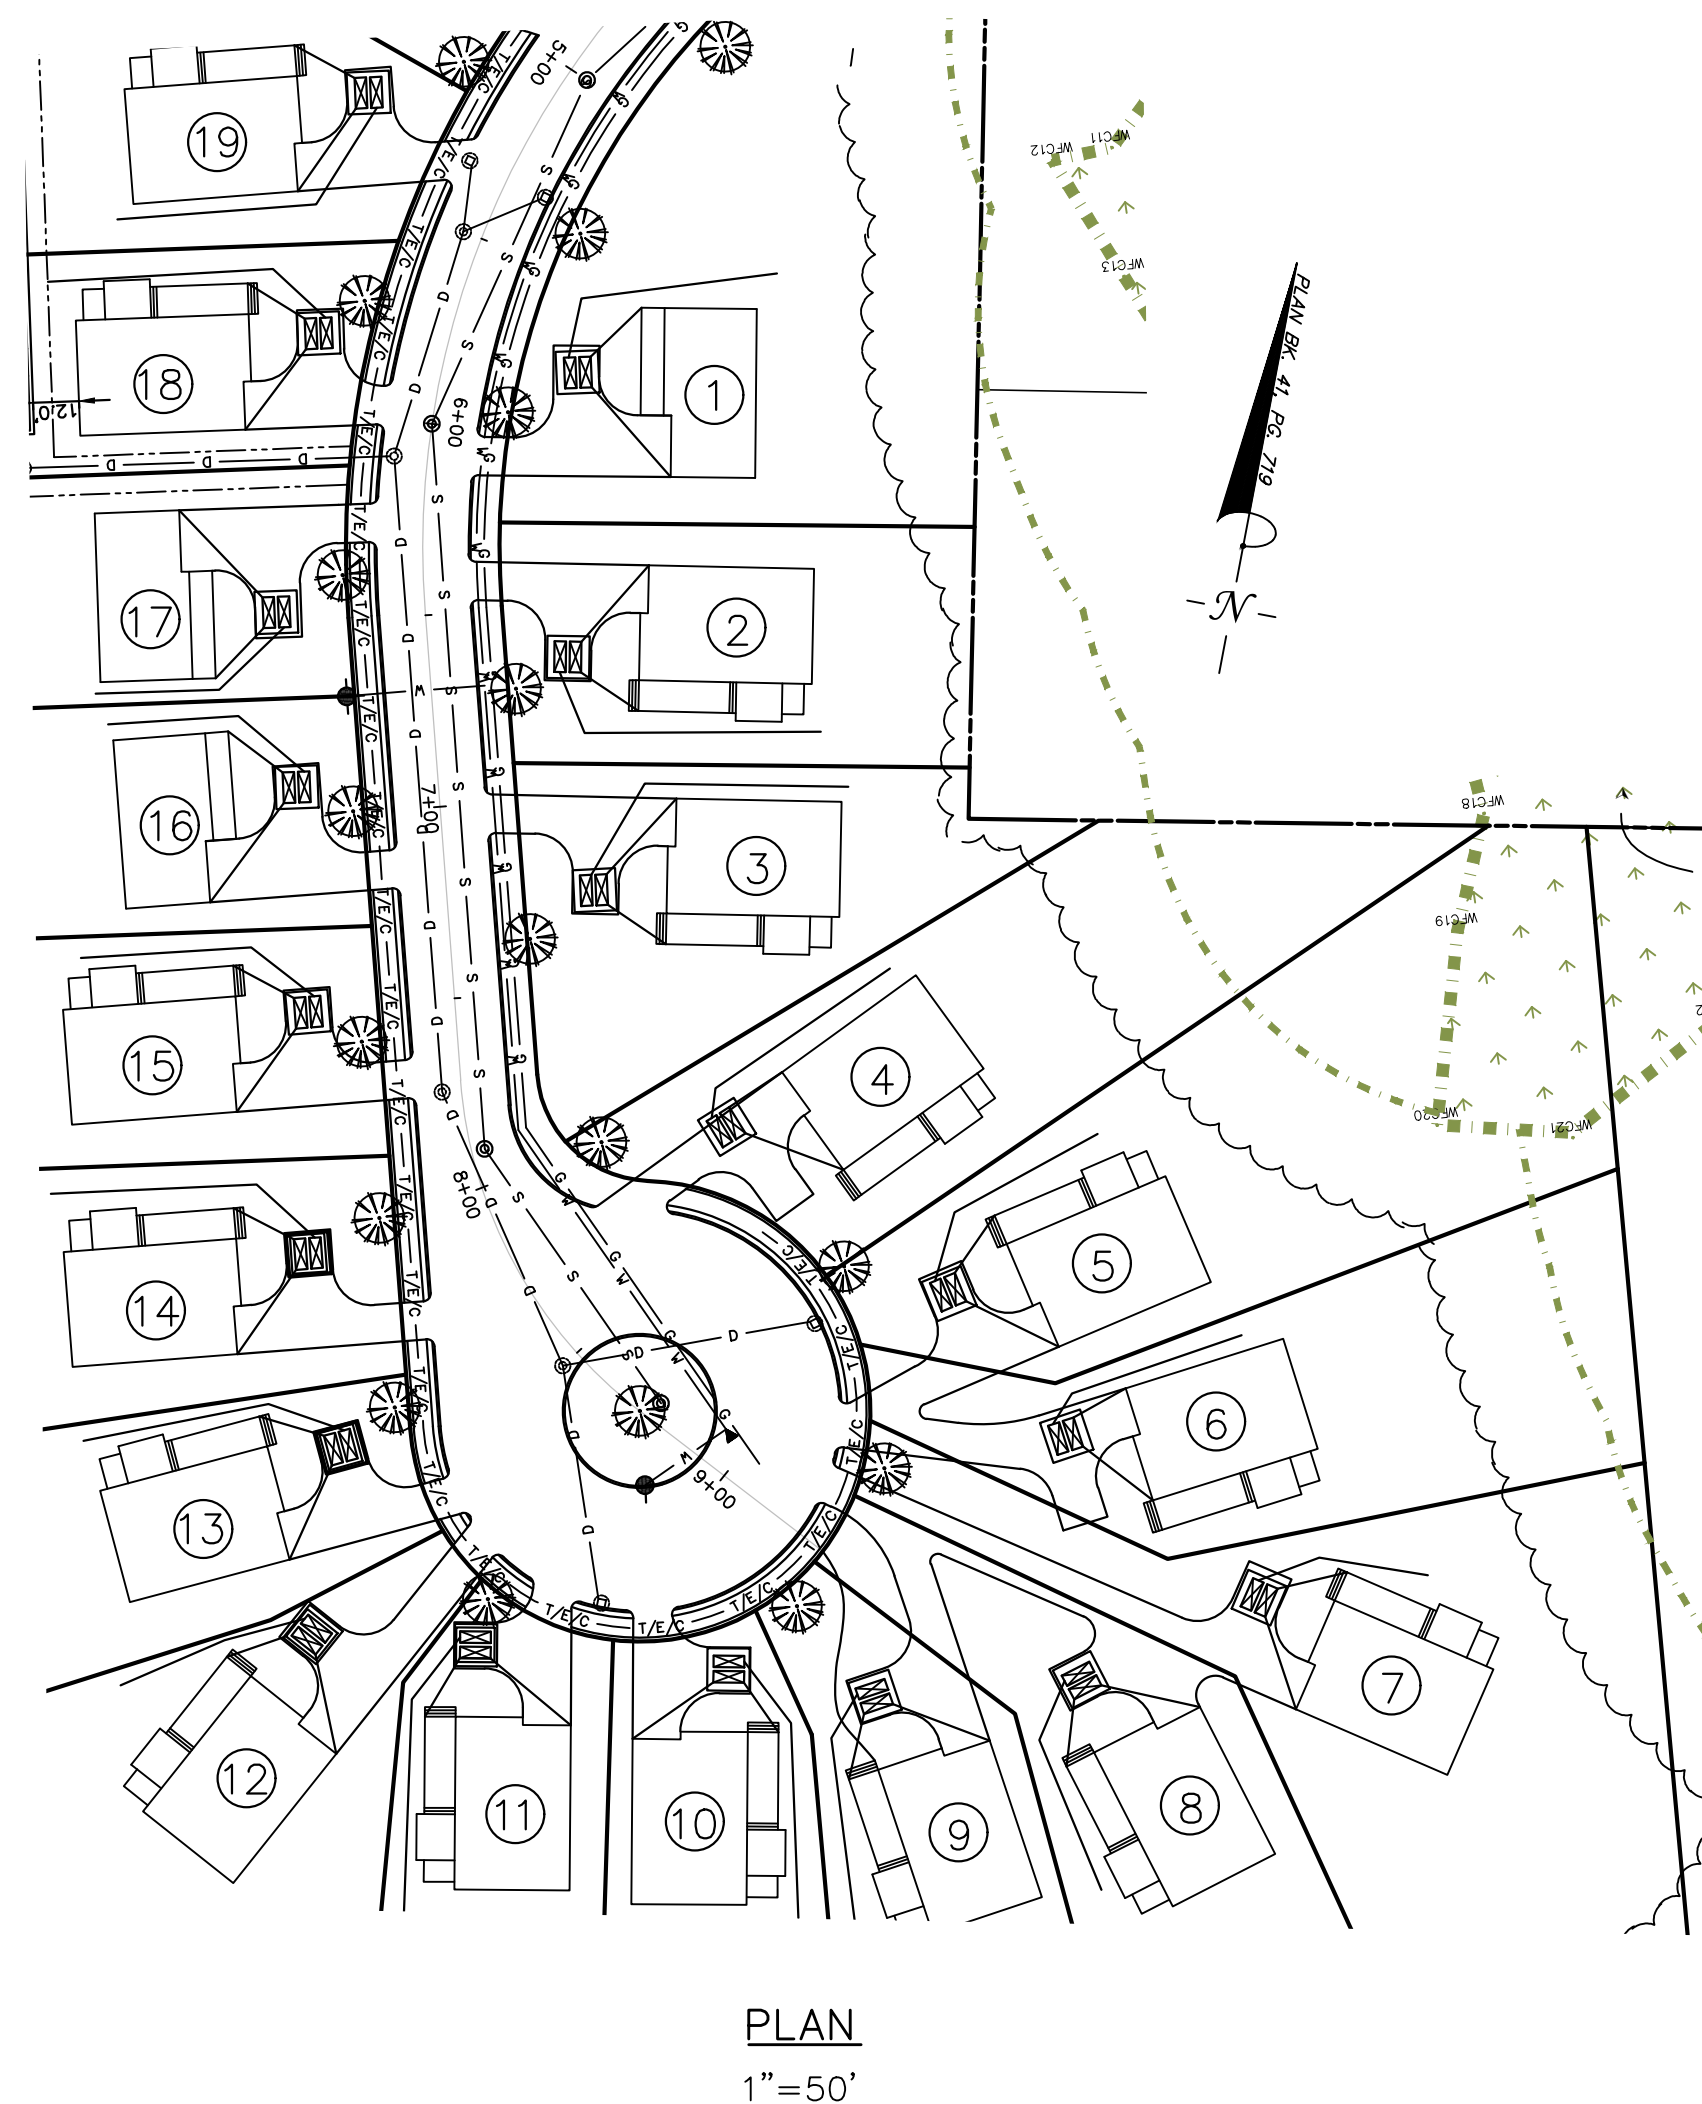

DRAWING REVISIONS		
ACTION	DATE	DESCRIPTION
7	1/7/22	CONSERVATION REVIEW COMMENTS
6	12/23/21	CONSERVATION REVIEW COMMENTS
5	11/30/21	CONSERVATION REVIEW COMMENTS
4	9/23/21	CONSERVATION REVIEW COMMENTS
3	8/9/21	REVIEW COMMENTS
2	7/15/21	CONSERVATION
1	6/21/21	REVIEW ENGINEER COMMENTS

SURVEY NOTES:

1. LOCUS LIES IN F.I.R.M. ZONE A, AE AND X AS SHOWN ON COMMUNITY PANEL NO. 25023C0181K DATED JULY 6, 2021.

WETLANDS NOTES:

1. RESOURCE AREAS SHOWN HEREON WERE APPROVED BY AN ORDER OF RESOURCE AREA DELINEATION BY THE ROCKLAND CONSERVATION COMMISSION, SE 273-0400 ISSUED ON JANUARY 11, 2019.

SEWER NOTES:

1. PROPOSED SEWER MAIN AND SEWER SERVICES SHALL BE COORDINATED WITH TOWN OF ROCKLAND SEWER DEPARTMENT. CONTRACTOR SHALL STRICTLY ABIDE BY ALL SEWER DEPARTMENT REQUIREMENTS.

2. PROPOSED SEWER LINE AND SEWER COMPONENTS SHALL BE LOCATED MINIMUM OF 10' FROM ANY EXISTING WATER SUPPLY LINE. WHEREVER SEWER LINES MUST BE WITHIN 10' OF WATER SUPPLY, WATER LINE SHALL BE SLEEVED.

I CERTIFY THAT THE SURVEY PERFORMANCE CONFORMS TO THE TECHNICAL AND PROCEDURAL STANDARDS FOR THE PRACTICE OF LAND SURVEYING SET FORTH IN 250 CMR SECTION 6.01 AND 6.02.

I CERTIFY THAT THIS PLAN CONFORMS WITH THE RULES AND REGULATIONS OF THE DEPARTMENT OF DEEDS AND MASSACHUSETTS LAND COURT.

I CERTIFY THAT THIS PLAN WITH THE WAIVERS HEREIN REQUESTED CONFORMS WITH THE RULES AND REGULATIONS OF THE PLANNING BOARD OF THE TOWN OF ROCKLAND, MASSACHUSETTS UNDER THE SUBDIVISION CONTROL LAW AND ZONING BYLAWS OF THE TOWN OF ROCKLAND.



1/7/22

BRENDAN P. SULLIVAN, P.E., P.L.S. DATE

APPROVED BY ROCKLAND PLANNING BOARD	
DATE:	_____
SIGNED:	_____ _____ _____ _____ _____ _____
<i>I HERBY CERTIFY THAT 20 DAYS HAVE ELAPSED SINCE PLANNING BOARD APPROVAL AND THAT NO APPEAL HAS BEEN FILED IN THIS OFFICE.</i>	
_____	_____
ROCKLAND TOWN CLERK	DATE

**ROADWAY LAYOUT
AND PROFILE**

CAVANARO CONSULTING

687 MAIN STREET
P.O. BOX 5175
NORWELL, MASSACHUSETTS 02061


PHONE: 781.659.8187
FAX: 781.659.8186

**CONCORD MEADOWS
DEFINITIVE PUD PLAN
365 CONCORD STREET
ROCKLAND, MA 02370**

PREPARED FOR:

**CONROCK LLC
P.O. BOX 1414
DUXBURY, MA 02331**

PROJECT NO. :	19.103	DRAWING NO.	RLP
SCALE :	AS SHOWN		
DATE :	6/1/21		
DESIGNED BY :	CCH		
DRAWN BY :	CCH/MCM		
CHECKED BY :	BPS/JCC	SHEET NO.	7 OF 14
FILENAME: W:\PR\2019\18103\DWG\DEF.SUB\DEF.CON\DWG			

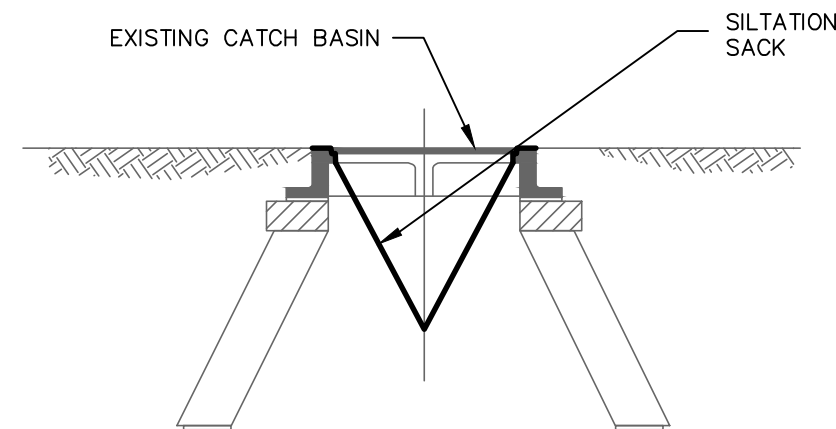


SILT SACK NOTES:

INSTALL SILT SACK IN ALL CATCH BASINS ADJACENT TO PROJECT VICINITY.

GRATE TO BE PLACED OVER SILT SACK.

SILT SACK SHALL BE INSPECTED PERIODICALLY AND AFTER ALL STORM EVENTS AND CLEANING OR REPLACEMENT SHALL BE PERFORMED PROMPTLY AS NEEDED. MAINTAIN UNTIL UPSTREAM AREAS HAVE BEEN PERMANENTLY STABILIZED.

CATCH BASIN SEDIMENTATION DETAIL

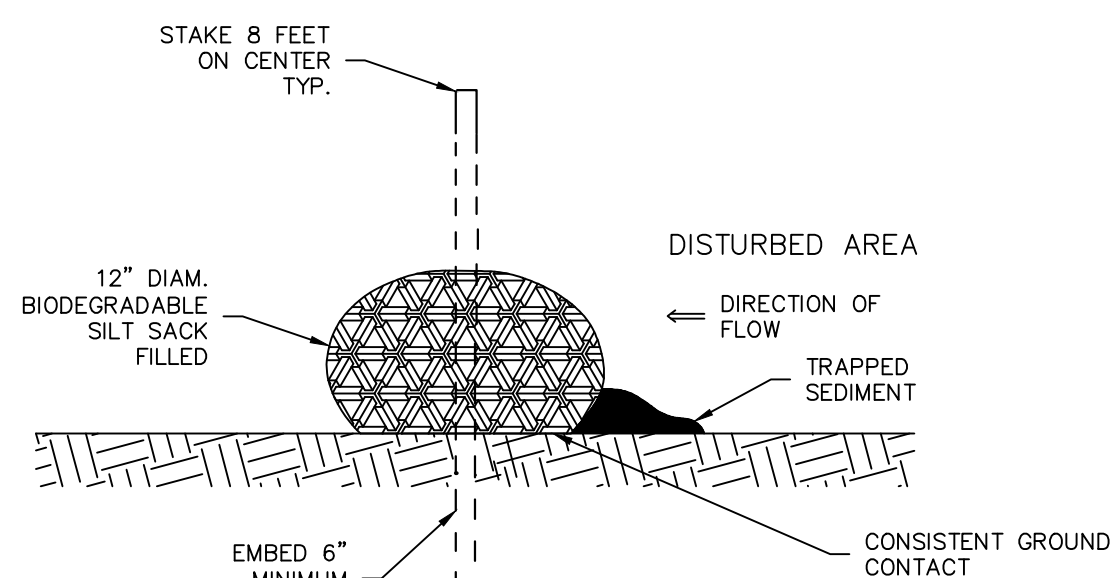

PROPOSED SILT SOCK

NOT TO SCALE

SILT SOCK NOTES:


OVERLAP ENDS 2 FEET STAKED MINIMUM 8 FEET CENTER TO CENTER AND 6" MINIMUM DEPTH.

SILT SOCKS SHALL BE PLACED IN A ROW WITH ENDS LAPPING MINIMUM 2 FEET.

SILT SOCKS SHALL BE SECURELY ANCHORED IN PLACE BY STAKES OR RE-BARS DRIVING EVERY 8 L.F.

INSPECTIONS SHALL BE FREQUENT AND REPAIR OR REPLACEMENT SHALL BE MAKE PROMPTLY AS REQUIRED.

SILT SOCKS SHALL BE REMOVED WHEN THEY HAVE SERVED THEIR USEFULNESS SO AS NOT TO BLOCK OR IMPEDE STORM FLOW OR DRAINAGE.

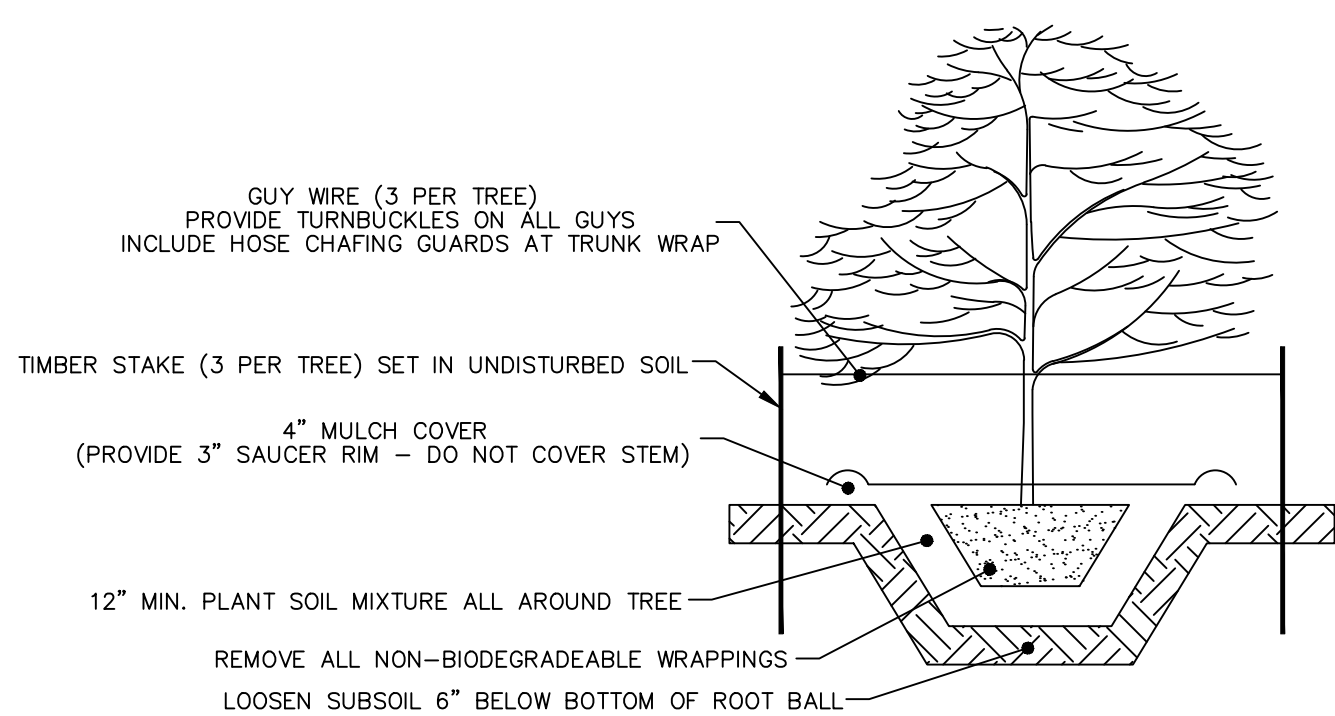


TREE PLANTING DETAIL

NOT TO SCALE

NOTE:

NEW TREES SHOULD ALSO BE SPECIFIED TO HAVE A MINIMUM HEIGHT OF TWELVE FEET WITH EIGHT FOOT HEAD CLEARANCE AND THREE INCH CAULPA AT 42 INCHES ABOVE GROUND.

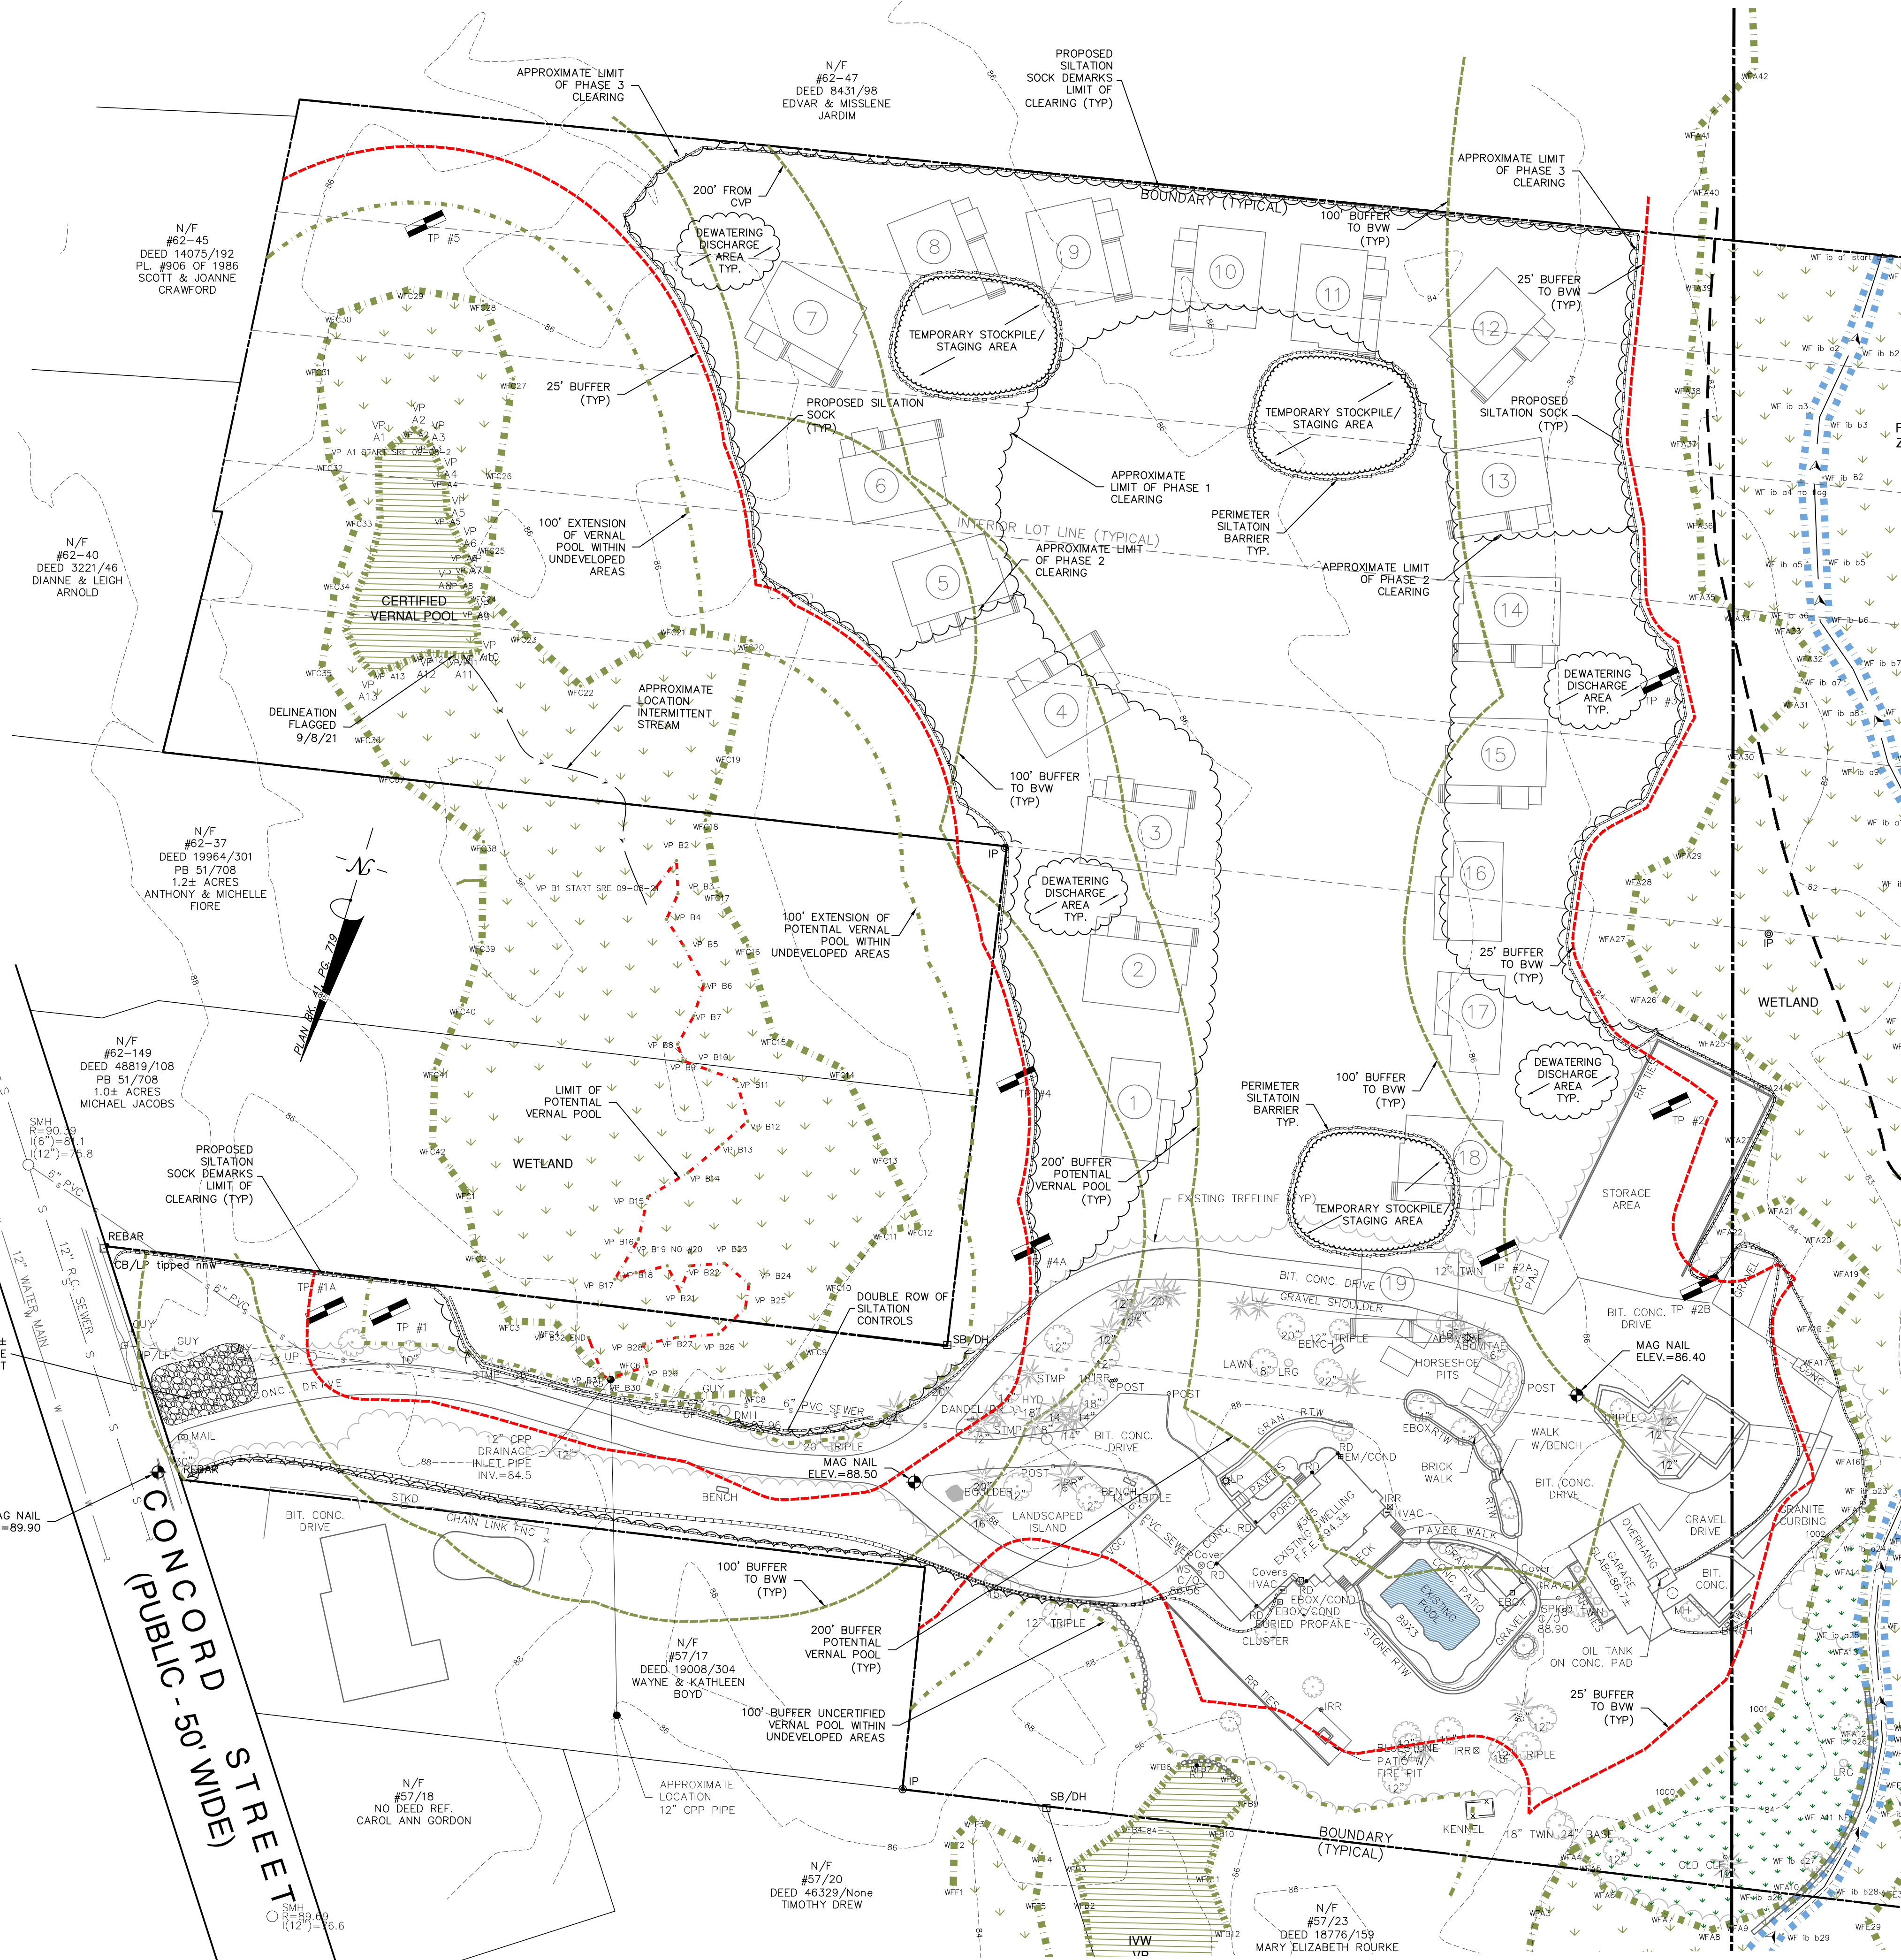

DRAWING REVISIONS

ACTION	DATE	DESCRIPTION
6	12/23/21	CONSERVATION REVIEW COMMENTS
5	11/30/21	CONSERVATION REVIEW COMMENTS
4	9/23/21	CONSERVATION REVIEW COMMENTS
3	8/9/21	REVIEW COMMENTS
2	7/15/21	CONSERVATION
1	6/21/21	REVIEW ENGINEER COMMENTS

SURVEY NOTES:

1. LOCUS LIES IN F.I.R.M. ZONE A, AE AND X AS SHOWN ON COMMUNITY PANEL NO. 2502330181K DATED JULY 6, 2021.

WETLANDS NOTES:

1. RESOURCE AREAS SHOWN HEREON WERE APPROVED BY AN ORDER OF RESOURCE AREA DELINEATION BY THE ROCKLAND CONSERVATION COMMISSION, SE 273-0400 ISSUED ON JANUARY 11, 2019.

GENERAL NOTES:


ALL INFILTRATION/DETENTION BASIN AREAS SHALL BE STAKED TO AVOID HEAVY MACHINERY.

ALL STOCKPILES SHALL HAVE PERIMETER ROW OF SILTATION SOCK 3 FEET OFF TOE OF SLOPE.

I CERTIFY THAT THE SURVEY PERFORMED CONFORMS TO THE TECHNICAL AND PROCEDURAL STANDARDS FOR THE PRACTICE OF LAND SURVEYING SET FORTH IN 250 CMR SECTION 6.01 AND 6.02.

I CERTIFY THAT THIS PLAN CONFORMS WITH THE RULES AND REGULATIONS OF THE REGISTRY OF DEEDS AND MASSACHUSETTS LAND COURT.

I CERTIFY THAT THIS PLAN WITH THE WAIVERS HEREIN REQUESTED CONFORMS WITH THE RULES AND REGULATIONS OF THE PLANNING BOARD OF THE TOWN OF ROCKLAND, MASSACHUSETTS UNDER THE SUBDIVISION CONTROL LAW AND ZONING BYLAWS OF THE TOWN OF ROCKLAND.

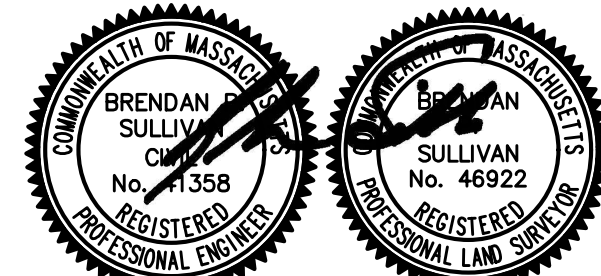

BRENDAN P. SULLIVAN, P.E., P.L.S.

1/7/22

DATE

APPROVED BY ROCKLAND PLANNING BOARD

DATE: _____

SIGNED: _____

I HEREBY CERTIFY THAT 20 DAYS HAVE ELAPSED SINCE PLANNING BOARD APPROVAL AND THAT NO APPEAL HAS BEEN FILED IN THIS OFFICE.

ROCKLAND TOWN CLERK _____ DATE _____


SCALE: 1" = 40'



EROSION CONTROL

CAVANARO CONSULTING

687 MAIN STREET
P.O. BOX 5175
NORWELL, MASSACHUSETTS 02061
PHONE: 781.659.8187
FAX: 781.659.8186

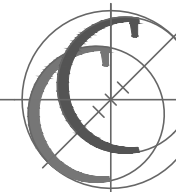

CONCORD MEADOWS DEFINITIVE PUD PLAN 365 CONCORD STREET ROCKLAND, MA 02370

PREPARED FOR:
CONROCK LLC
P.O. BOX 1414
DUXBURY, MA 02331

PROJECT NO. : 19.103

DRAWING NO.

SCALE : AS SHOWN

DATE : 6/1/21

DESIGNED BY : CCH



DRAWN BY : CCH/MCM

CHECKED BY : BPS/JCC


SHEET NO. 8 OF 14

FILENAME:
W:\PRJ\2019\19.103\DWG\DEF.SUB\DEF.ECON.DWG








ER

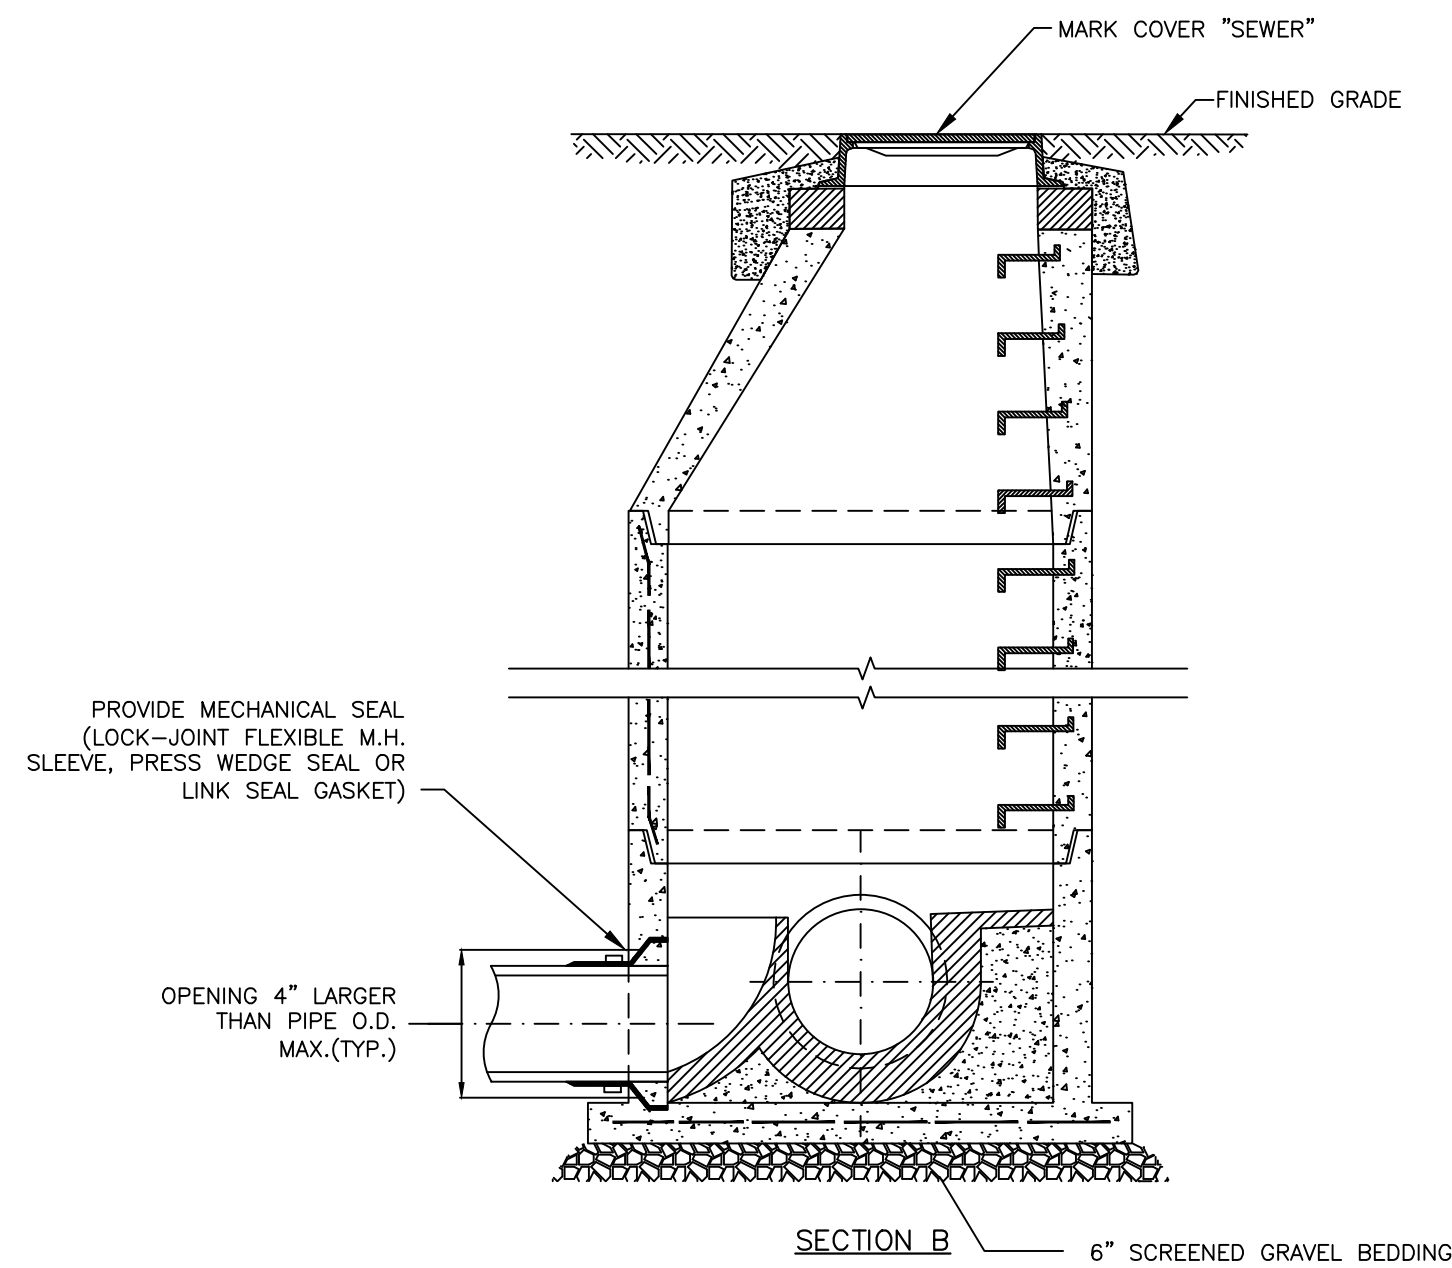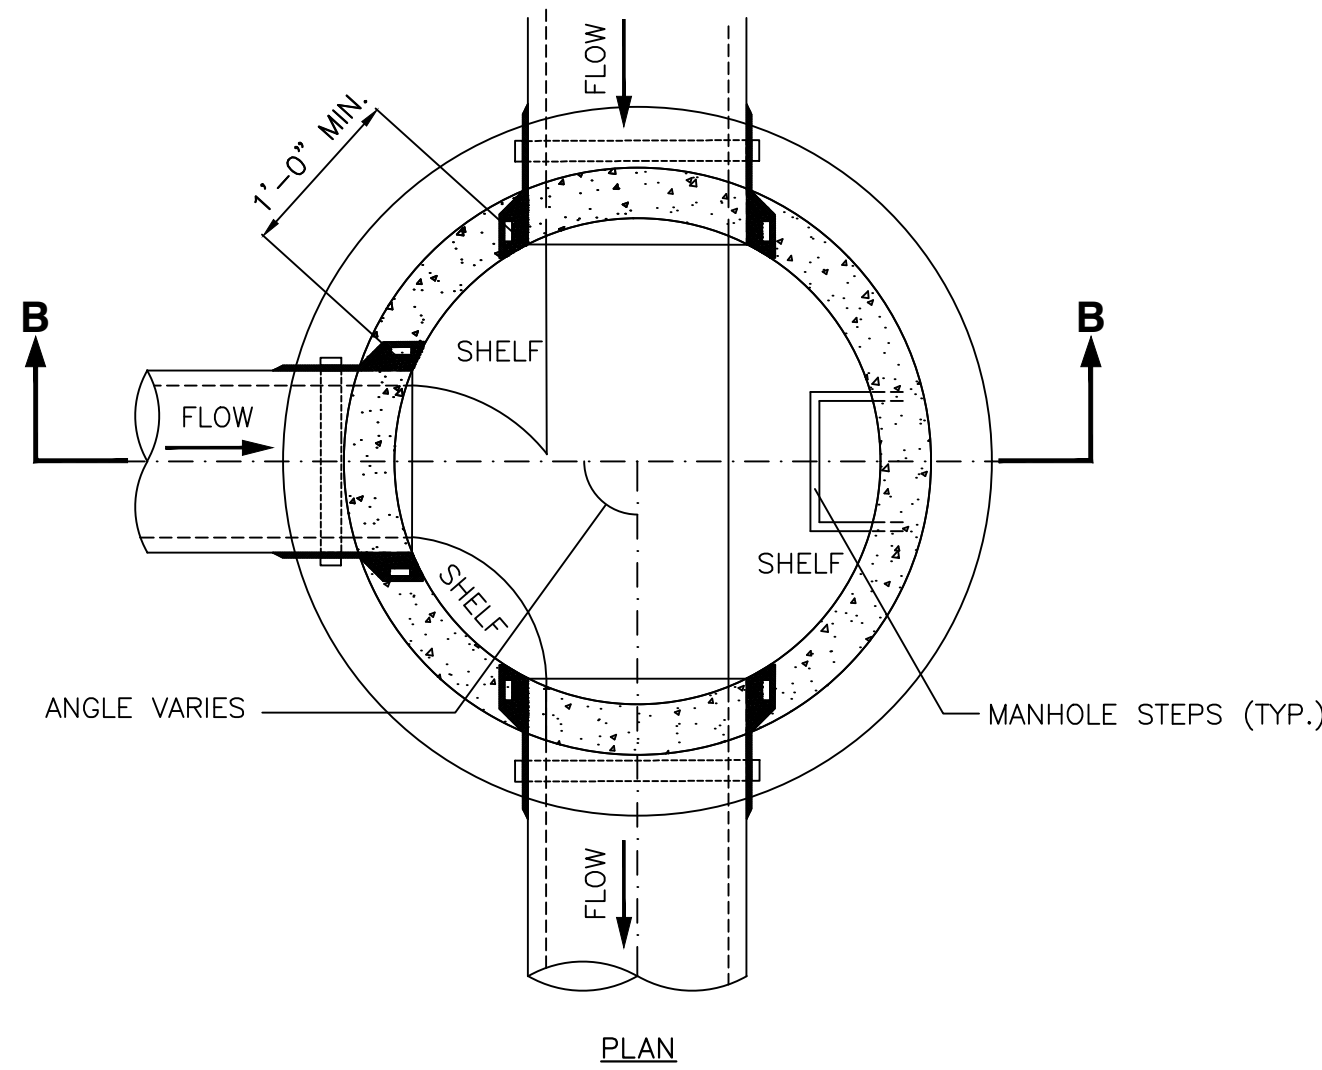

PRECAST CONCRETE SEWER MANHOLE
N.T.S.

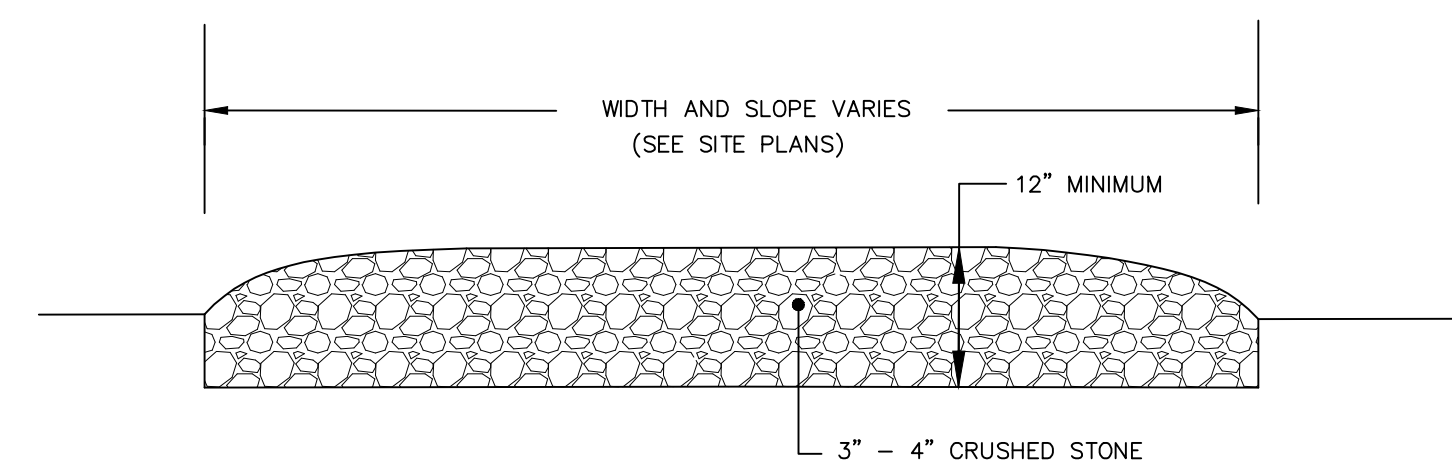

FOR REGISTRY USE ONLY

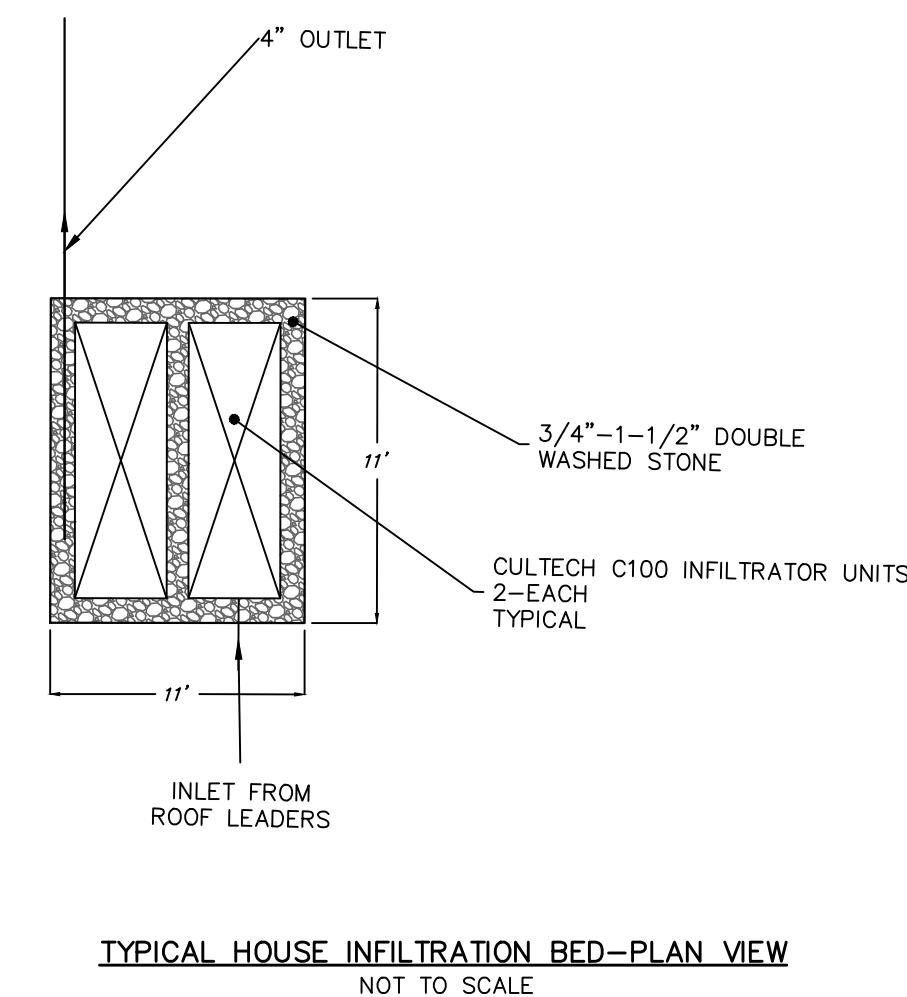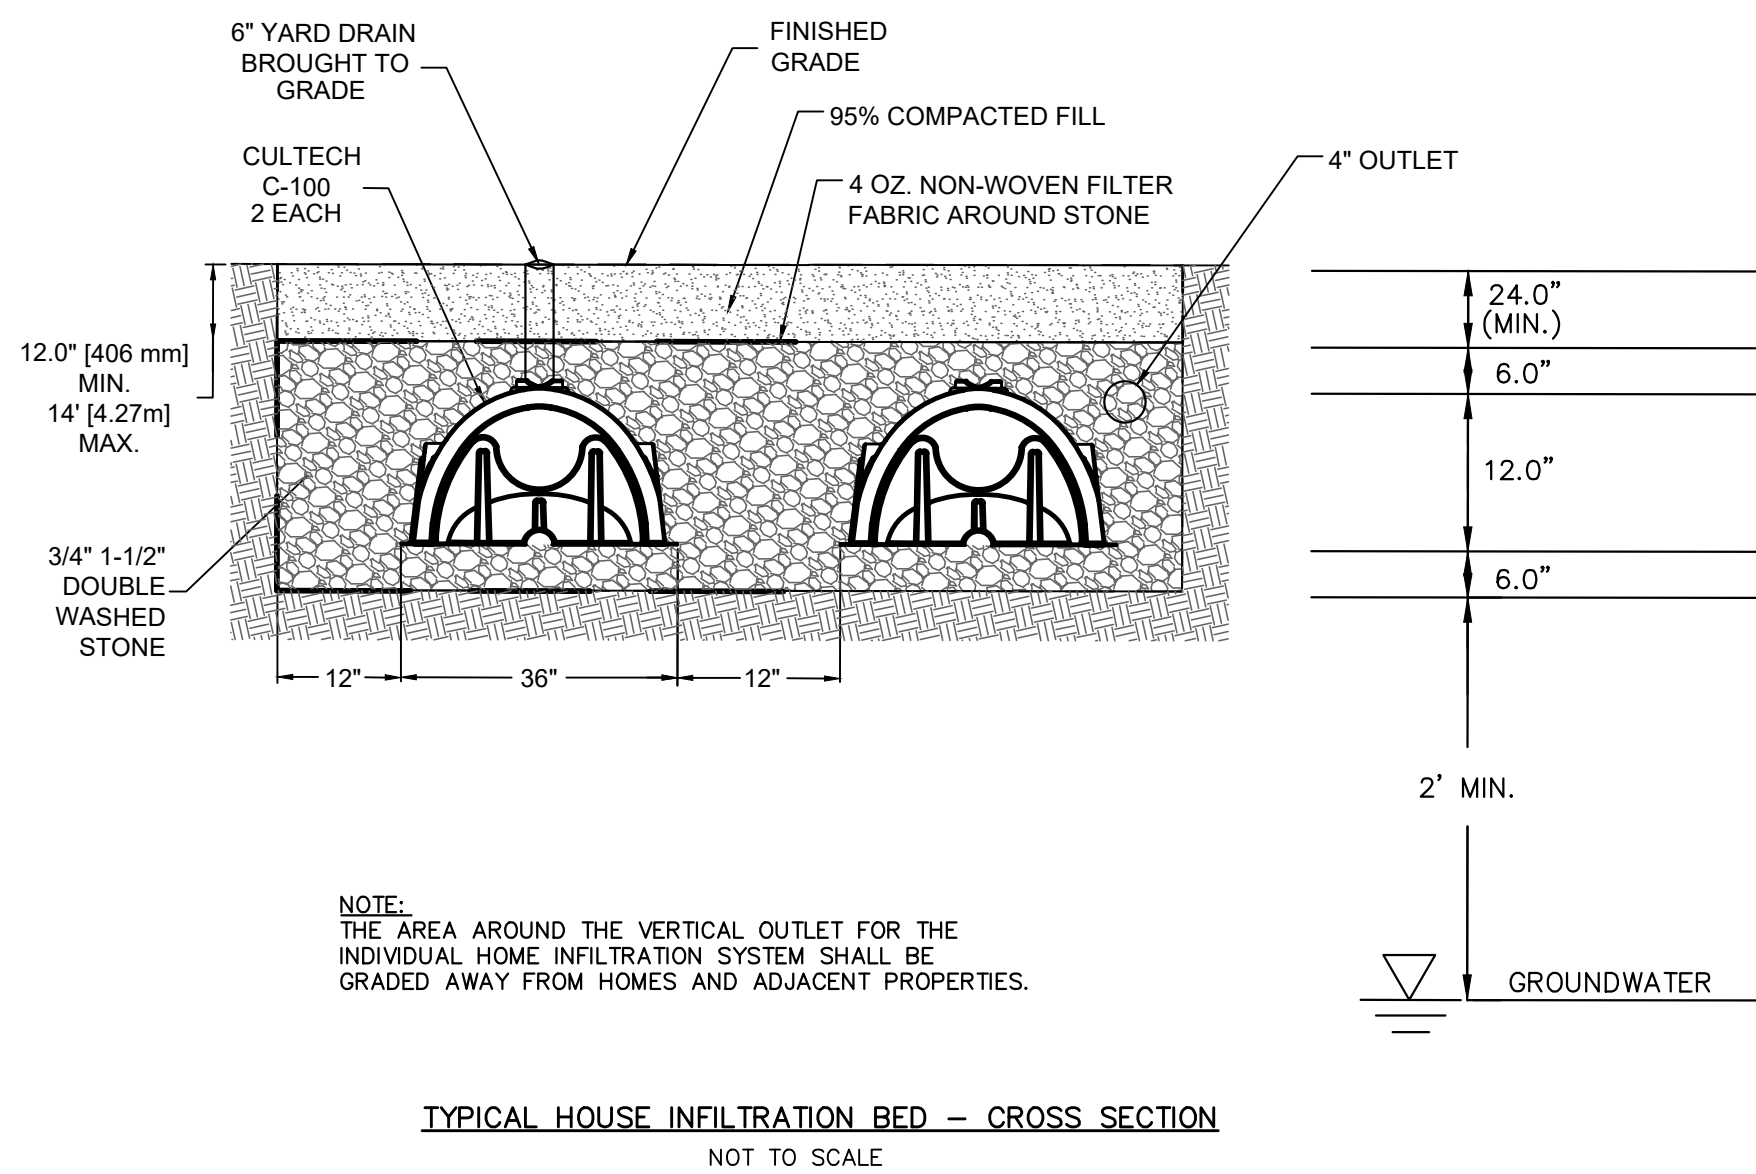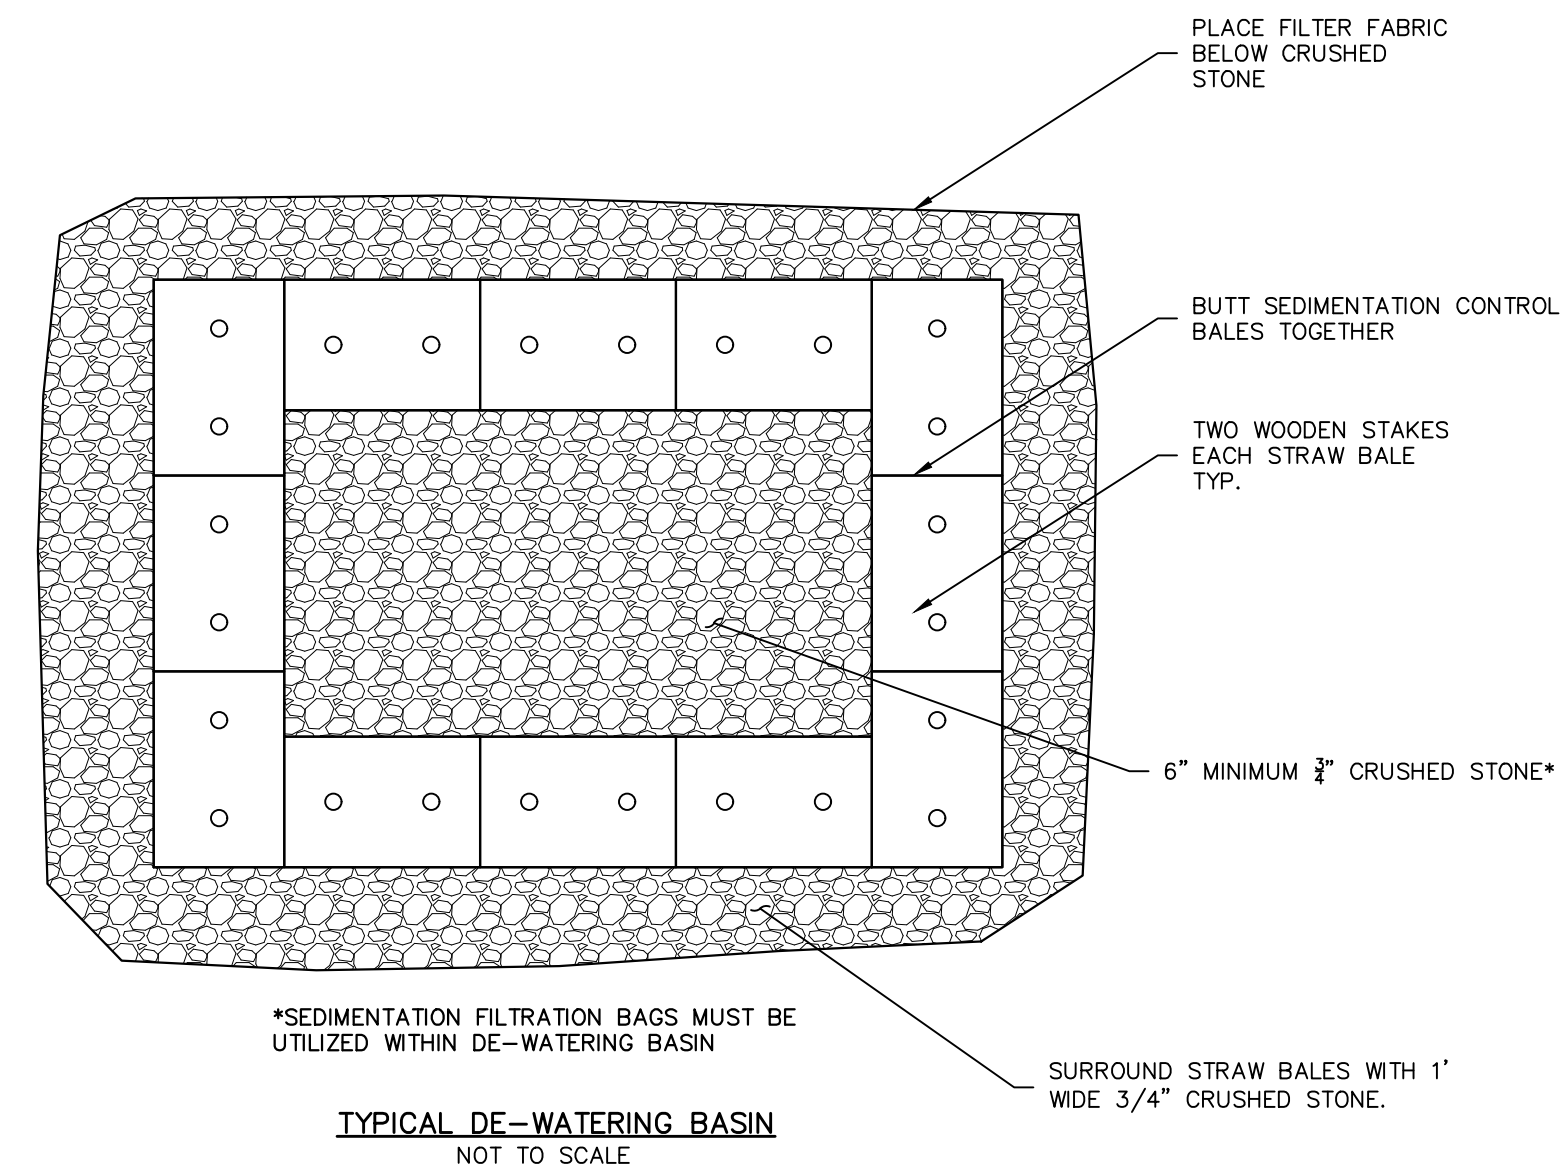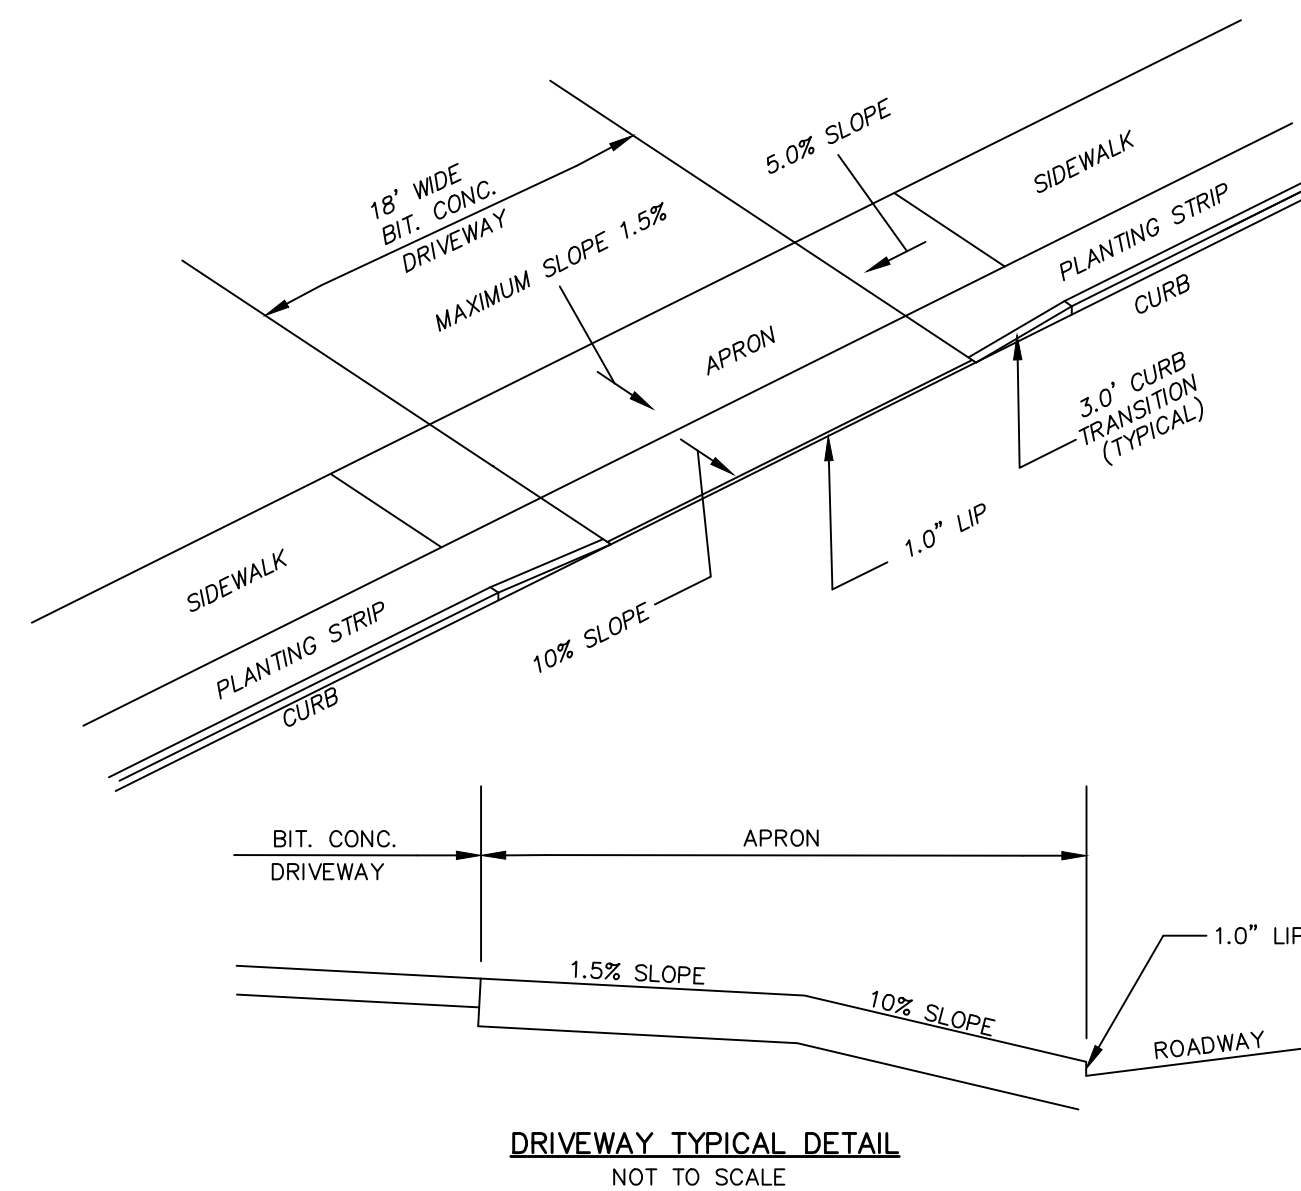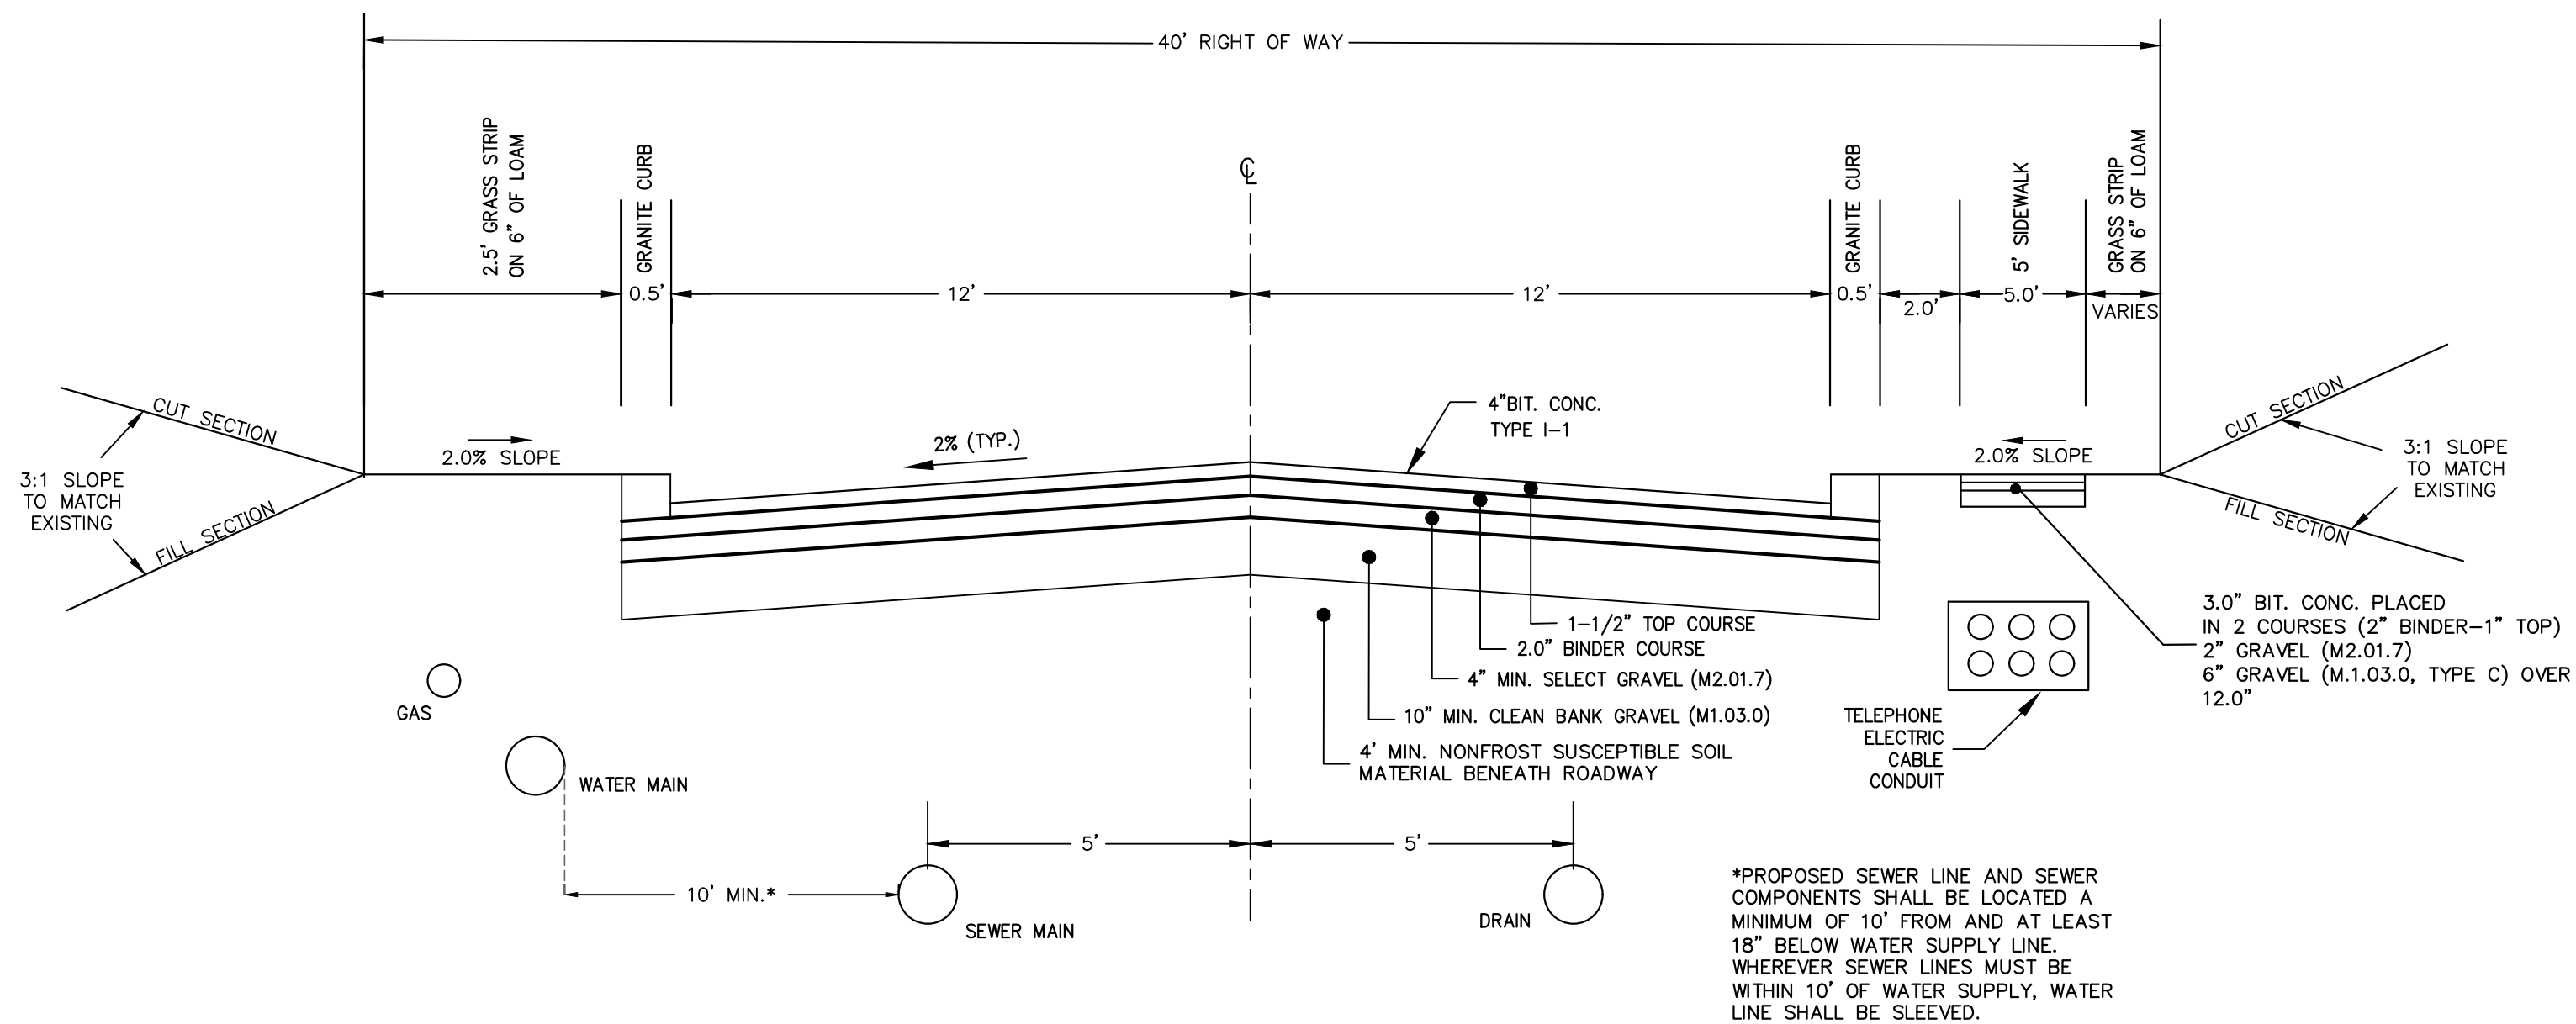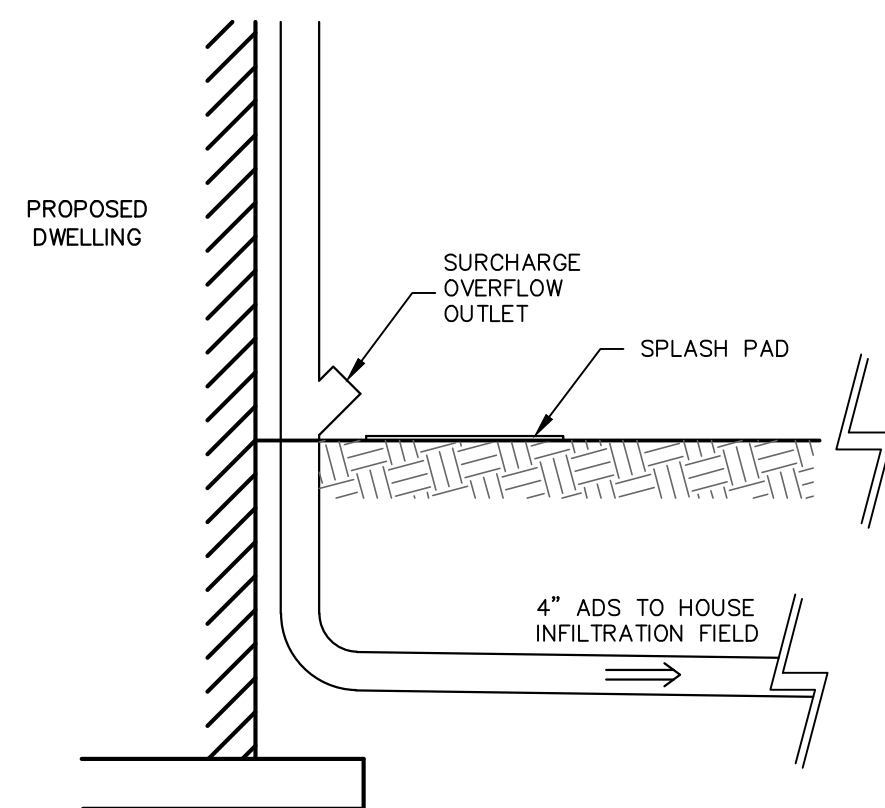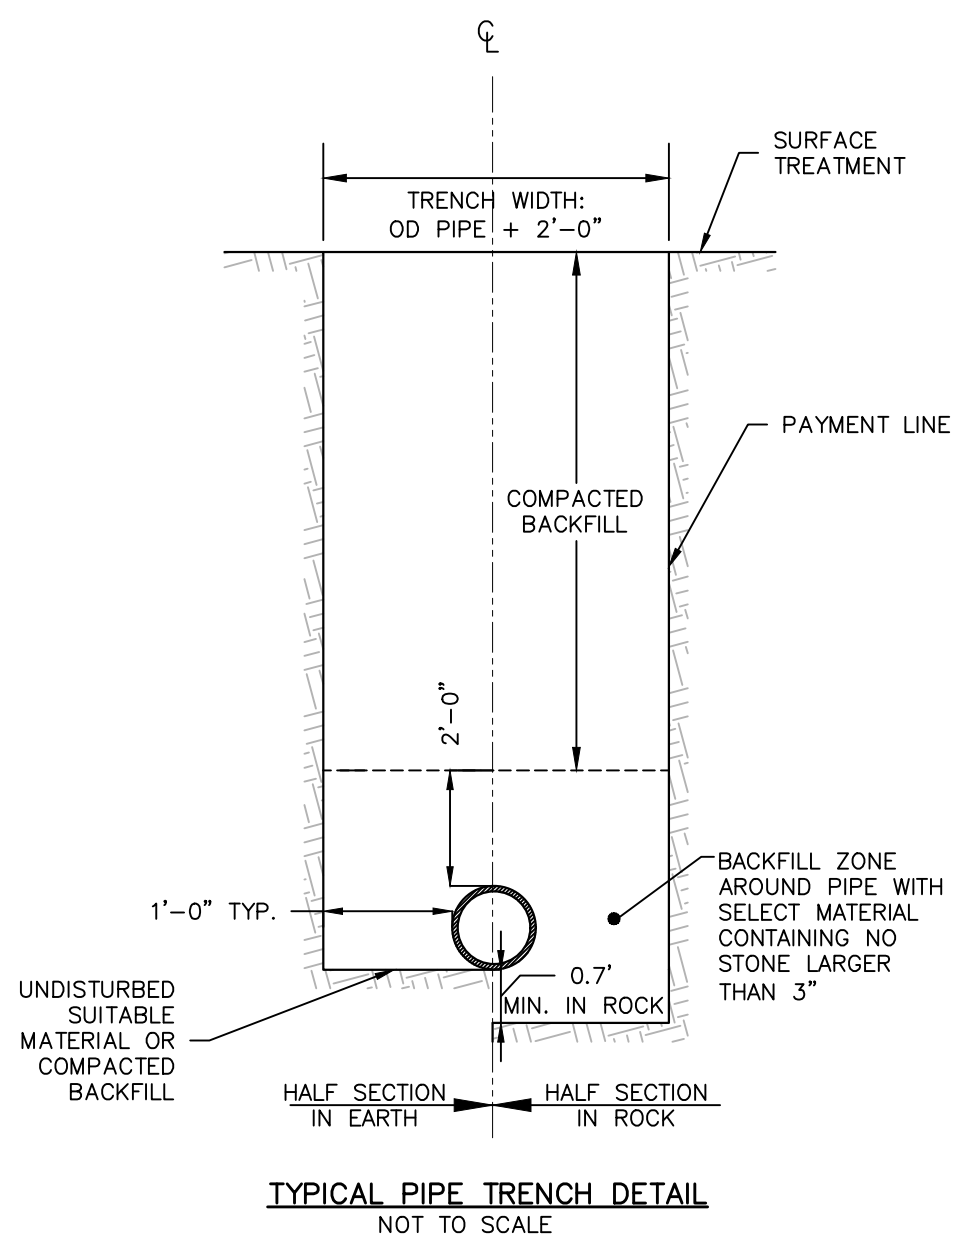

DRAWING REVISIONS

ACTION	DATE	DESCRIPTION
6	12/23/21	CONSERVATION REVIEW COMMENTS
5	11/30/21	CONSERVATION REVIEW COMMENTS
4	9/23/21	CONSERVATION REVIEW COMMENTS
3	8/9/21	REVIEW COMMENTS
2	7/15/21	CONSERVATION
1	6/21/21	REVIEW ENGINEER COMMENTS

SURVEY NOTES:

1. LOCUS LIES IN F.I.R.M. ZONE A, AE AND X AS SHOWN ON COMMUNITY PANEL NO. 25023C0181K DATED JULY 6, 2021.


WETLANDS NOTES:

1. RESOURCE AREAS SHOWN HEREON WERE APPROVED BY AN ORDER OF RESOURCE AREA DELINEATION BY THE ROCKLAND CONSERVATION COMMISSION, SE 273-0400 ISSUED ON JANUARY 11, 2019.

I CERTIFY THAT THE SURVEY PERFORMED CONFORMS TO THE TECHNICAL AND PROCEDURAL STANDARDS FOR THE PRACTICE OF LAND SURVEYING SET FORTH IN 250 CMR SECTION 6.01 AND 6.02.

I CERTIFY THAT THIS PLAN CONFORMS WITH THE RULES AND REGULATIONS OF THE REGISTRY OF DEEDS AND MASSACHUSETTS LAND COURT.

I CERTIFY THAT THIS PLAN WITH THE WAIVERS HEREIN REQUESTED CONFORMS WITH THE RULES AND REGULATIONS OF THE PLANNING BOARD OF THE TOWN OF ROCKLAND, MASSACHUSETTS UNDER THE SUBDIVISION CONTROL LAW AND ZONING BYLAWS OF THE TOWN OF ROCKLAND.

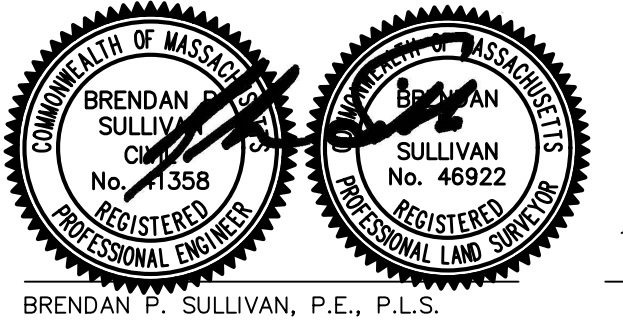

APPROVED BY ROCKLAND PLANNING BOARD


DATE: _____

SIGNED: _____

I HEREBY CERTIFY THAT 20 DAYS HAVE ELAPSED SINCE PLANNING BOARD APPROVAL AND THAT NO APPEAL HAS BEEN FILED IN THIS OFFICE.

ROCKLAND TOWN CLERK _____ DATE _____


SCALE: 1" = 40'

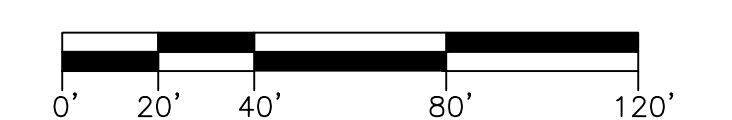

DETAIL SHEET 1

CAVANARO CONSULTING


687 MAIN STREET
P.O. BOX 5175
NORWELL, MASSACHUSETTS 02061
PHONE: 781.659.8187
FAX: 781.659.8186

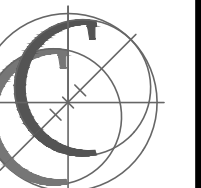

CONCORD MEADOWS DEFINITIVE PUD PLAN 365 CONCORD STREET ROCKLAND, MA 02370

PREPARED FOR:
CONROCK LLC
P.O. BOX 1414
DUXBURY, MA 02331

PROJECT NO. : 19.103	DRAWING NO.
SCALE : AS SHOWN	DT1
DATE : 6/1/21	
DESIGNED BY : CCH	SHEET NO. 9 OF 14
DRAWN BY : CCH/MCM	
CHECKED BY : BPS/JCC	FILENAME: w:\PR\2019\19.103\DWG\DEF.SUB\DEF.ECON.DWG

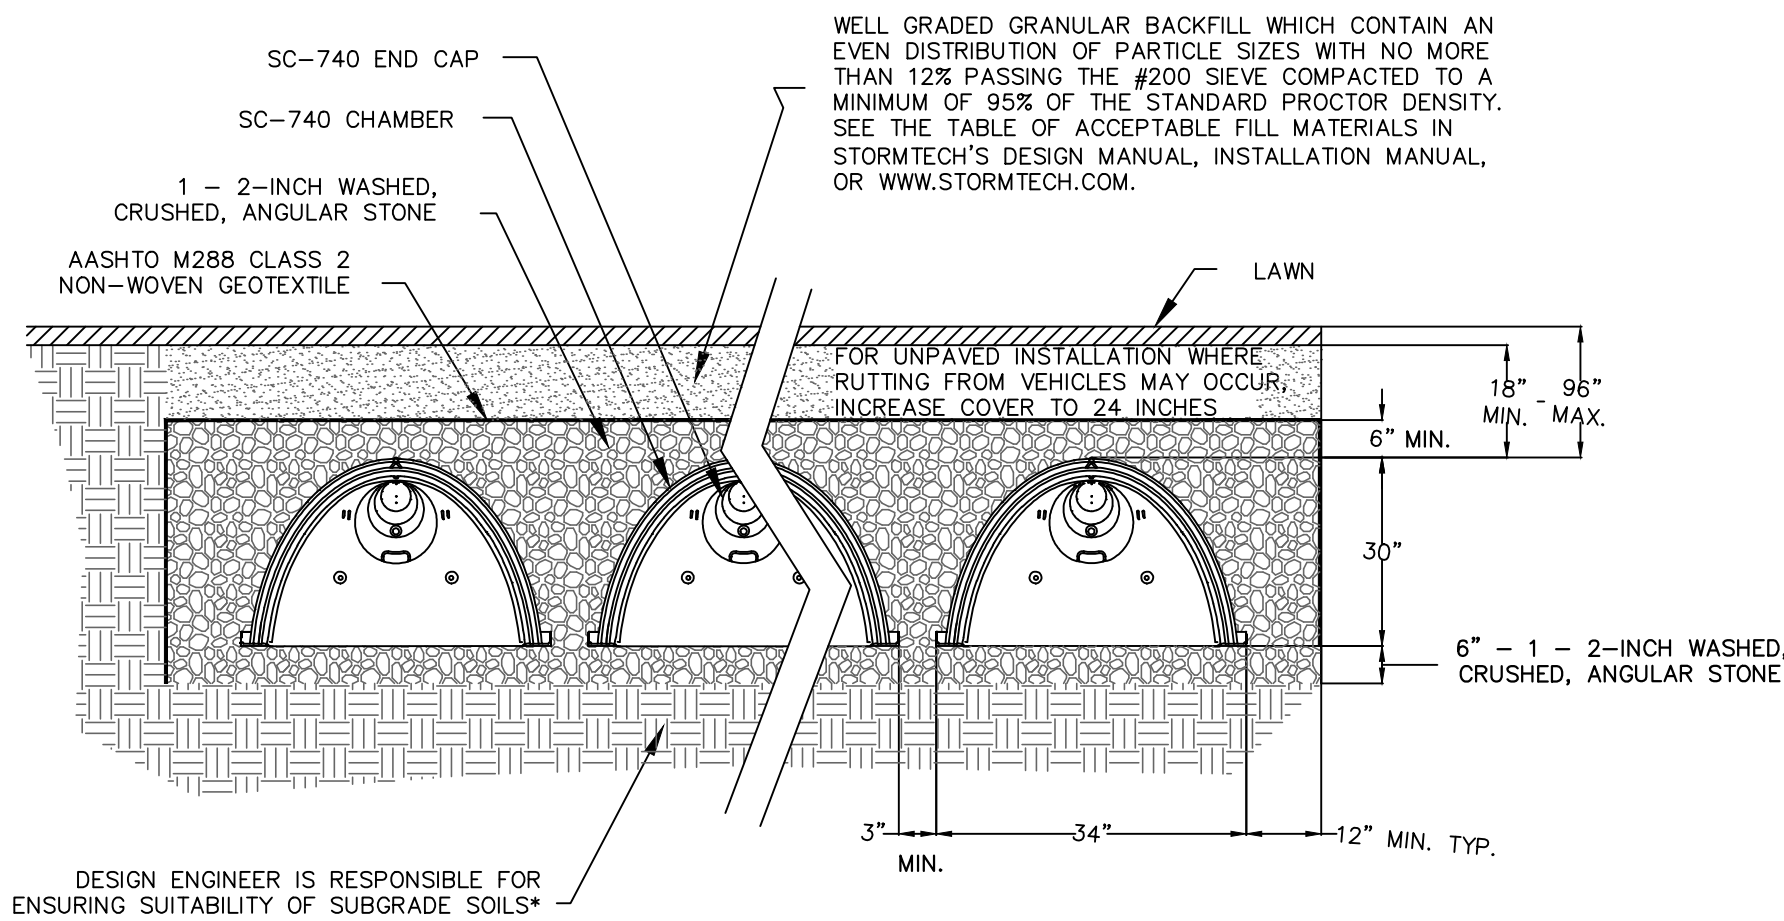

STORMTECH SC-310-3 CHAMBER SYSTEM
TYPICAL CROSS SECTION DETAIL
NOT TO SCALE

Rinker
Concrete Pipe Division

Stormceptor® Overview

The Stormceptor System is a water quality device used to remove total suspended solids (TSS) and free oil (FOH) efficiently from stormwater. Stormceptor takes the place of a conventional manhole or inlet structure within a storm drain system. The Stormceptor will capture the majority of the pollutants which are carried in the initial flows of the stormwater. A key advantage of Stormceptor compared to other water quality controls in a storm sewer is the patented internal by-pass which prevents the re-suspension and scouring of captured material during infrequent high flow conditions.

Stormceptor has two components:

- lower chamber
- upper chamber

Stormwater flows into the Stormceptor via the storm sewer pipe. Average flows are diverted into the lower chamber by a weir and drop pipe arrangement (Figure 1). The drop pipe is configured to discharge water tangentially along the lower chamber wall. Water flows through the lower chamber to the outlet pipe, which is submerged similar to the drop inlet pipe. Water flows up through the outlet pipe based on the head at the inlet weir, and is discharged back into the upper chamber downstream of the weir. The downstream section of the upper chamber is connected to the outlet sewer pipe.

Oil and other liquids with a specific gravity less than water will rise in the lower chamber and become trapped since the outlet pipe is submerged. Sediment will settle to the bottom of the chamber by gravitational forces. The circular design of the lower chamber is critical to prevent turbulent eddy currents and to promote settling.

During high flow conditions, stormwater in the upper chamber will overflow the weir and be conveyed to the outlet sewer directly (Figure 2). Water, which overflows the weir, creates a backwater effect on the outlet pipe (head stabilization between the inlet drop pipe and outlet riser pipe) ensuring that excessive flow will not be forced into the lower chamber which could scour or re-suspend the captured material. The by-pass is an integral part of the Stormceptor since other oil / grit separators have been noted to scour during high flow conditions (Schuler and Shepp, 1993).


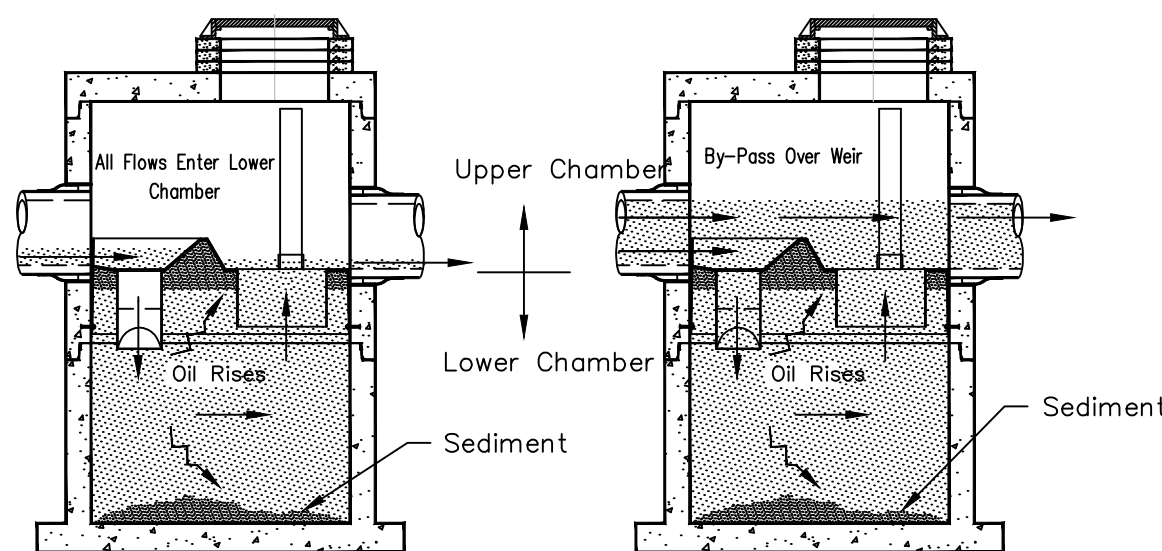



Figure 1 Stormceptor Operation During Average Flow Conditions Figure 2 Stormceptor Operation During High Flow Conditions

STORMCEPTOR MODEL NO. STC 450i
NOT TO SCALE


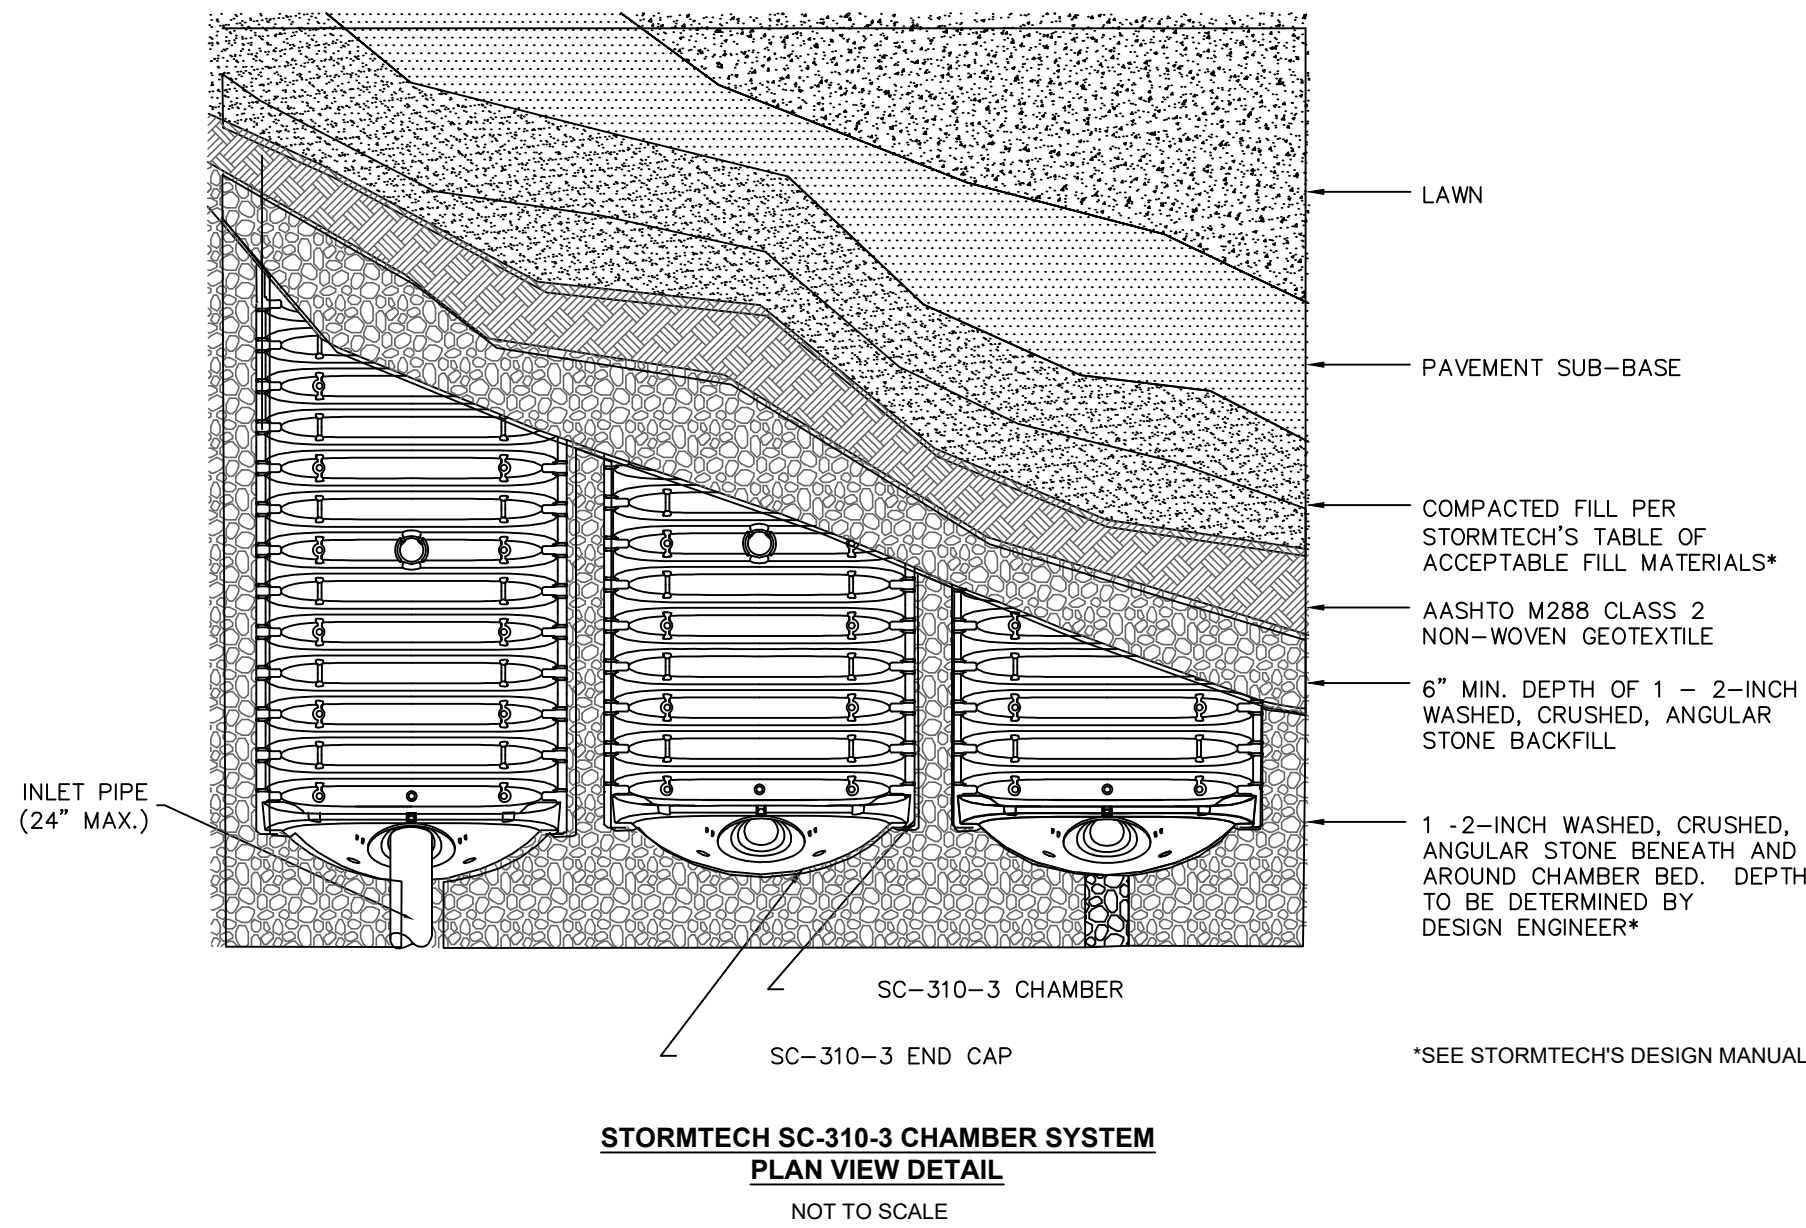


STORMTECH SC-310-3 CHAMBER SYSTEM
PLAN VIEW DETAIL
NOT TO SCALE

INFILTRATION FIELD 1 - DETAILS

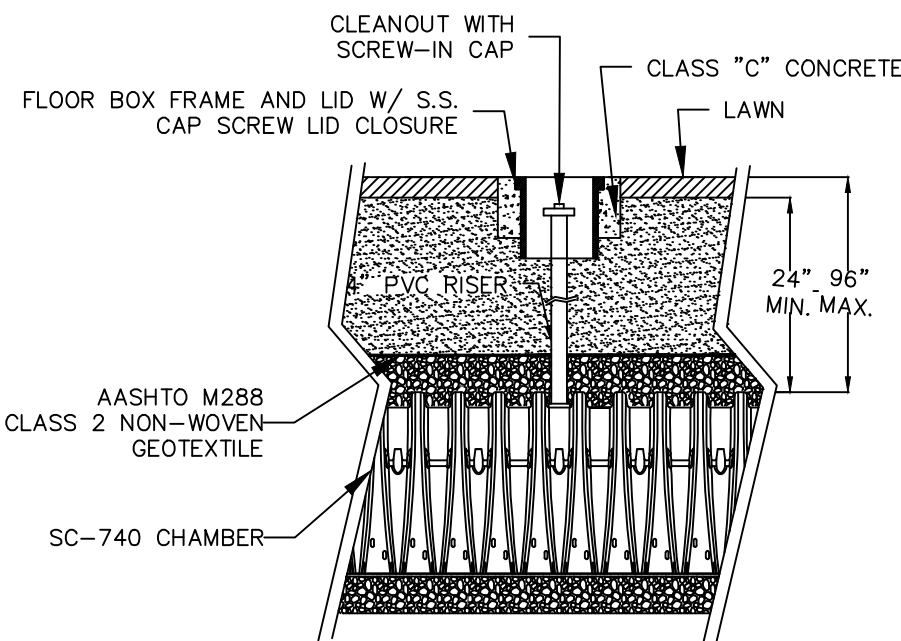

STORMTECH SC-310-3 CHAMBER SYSTEM
INSPECTION PORT DETAIL
NOT TO SCALE

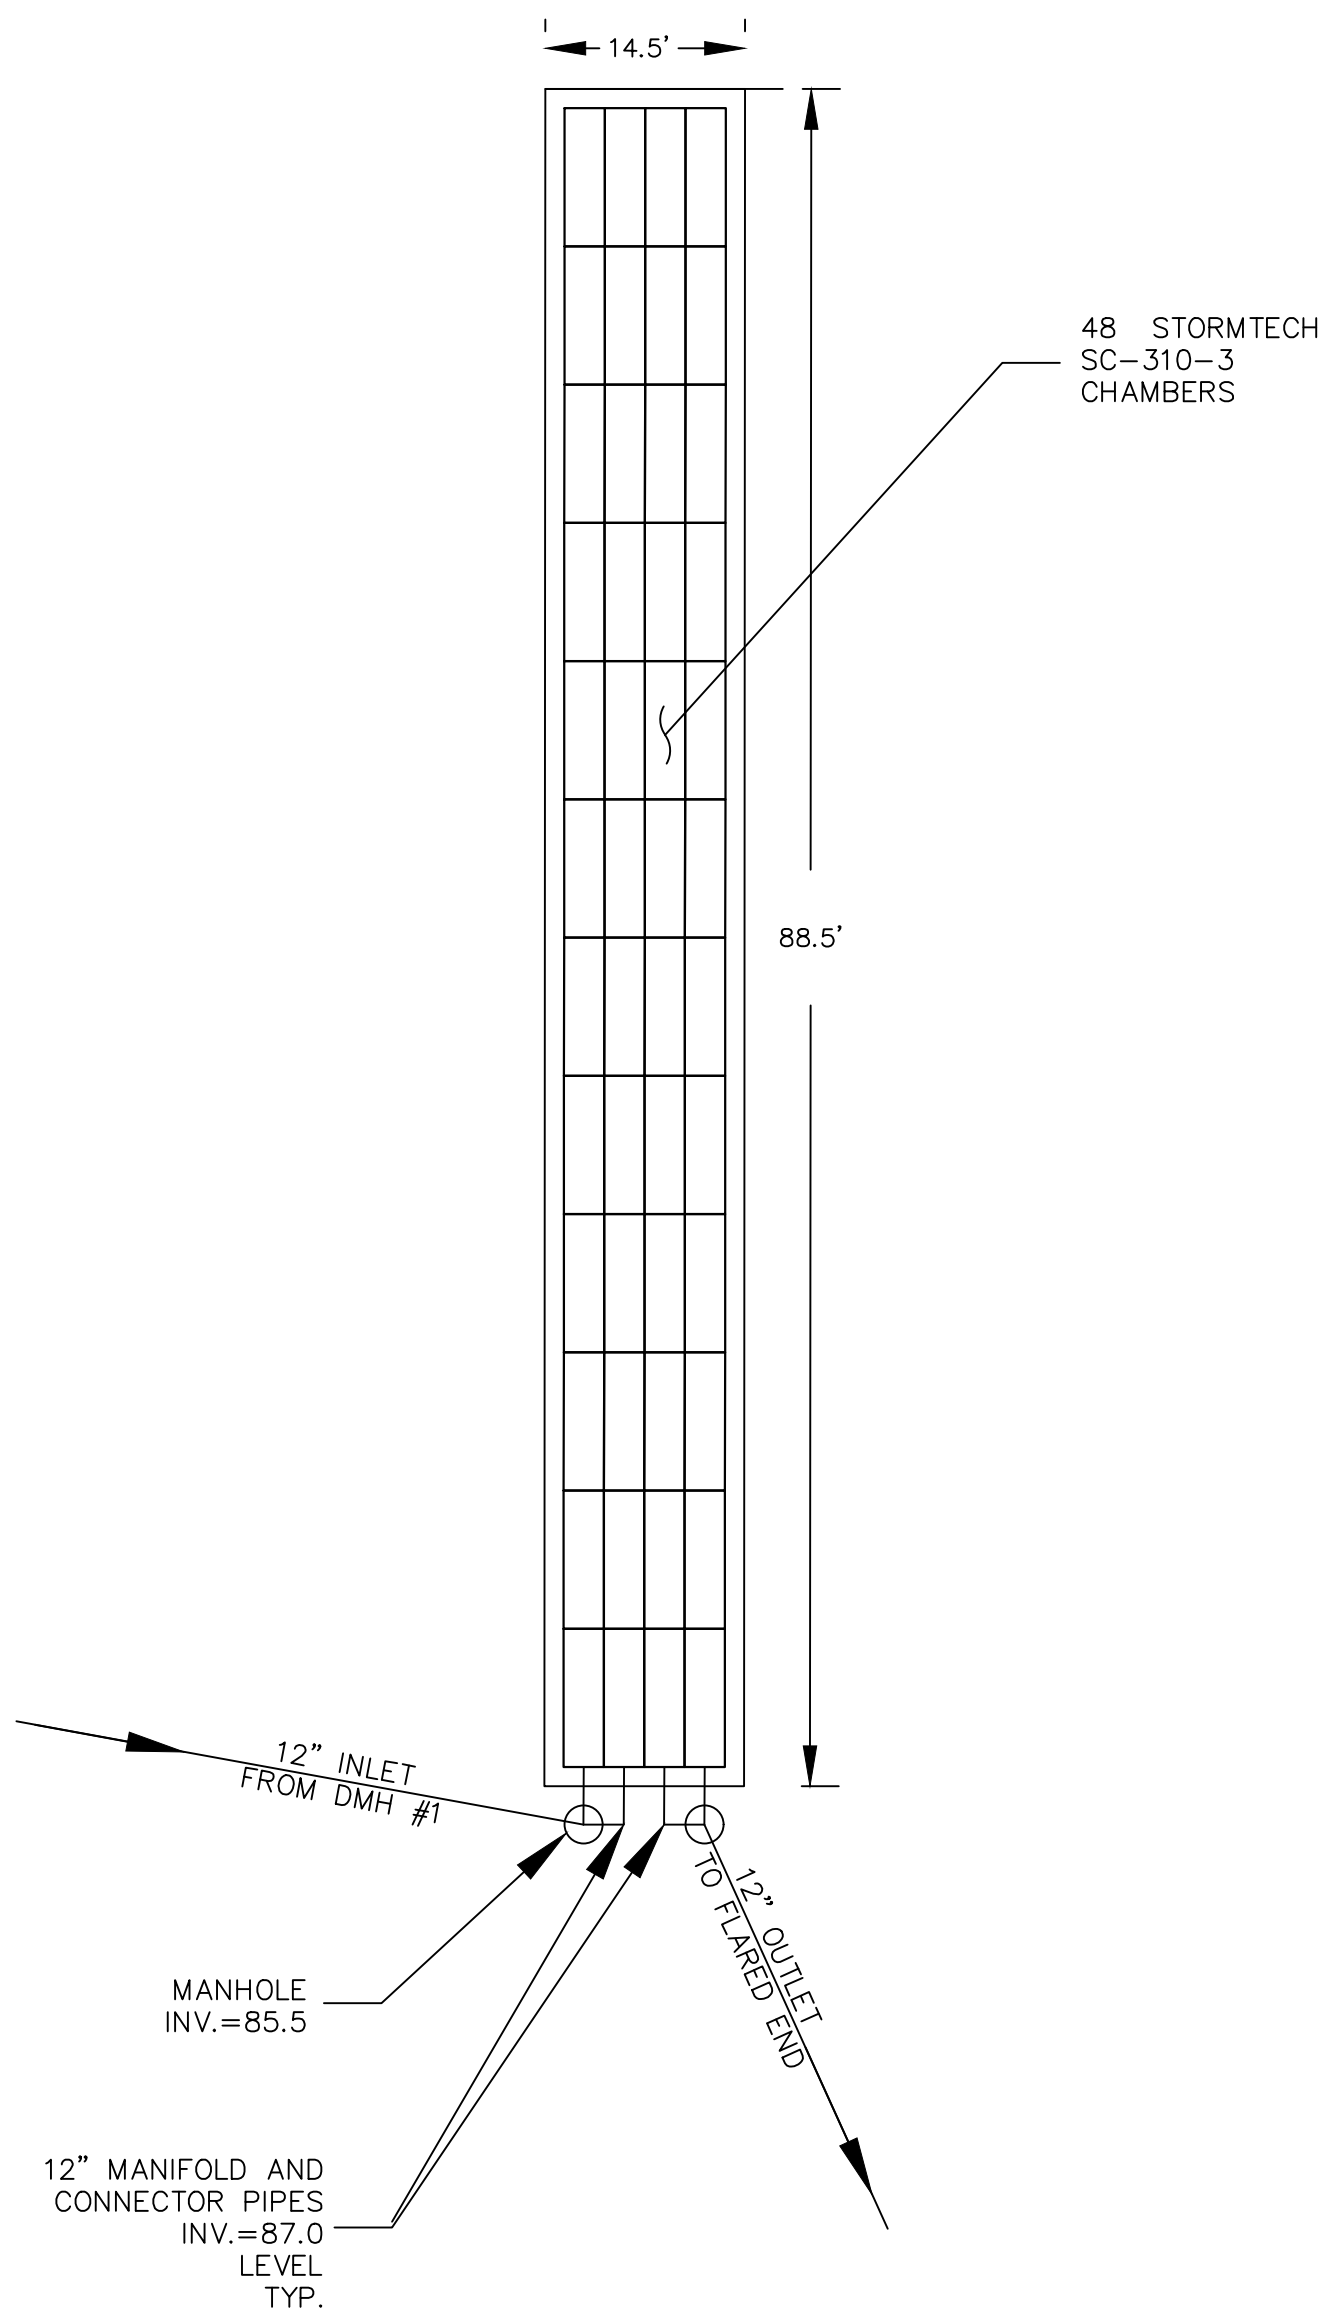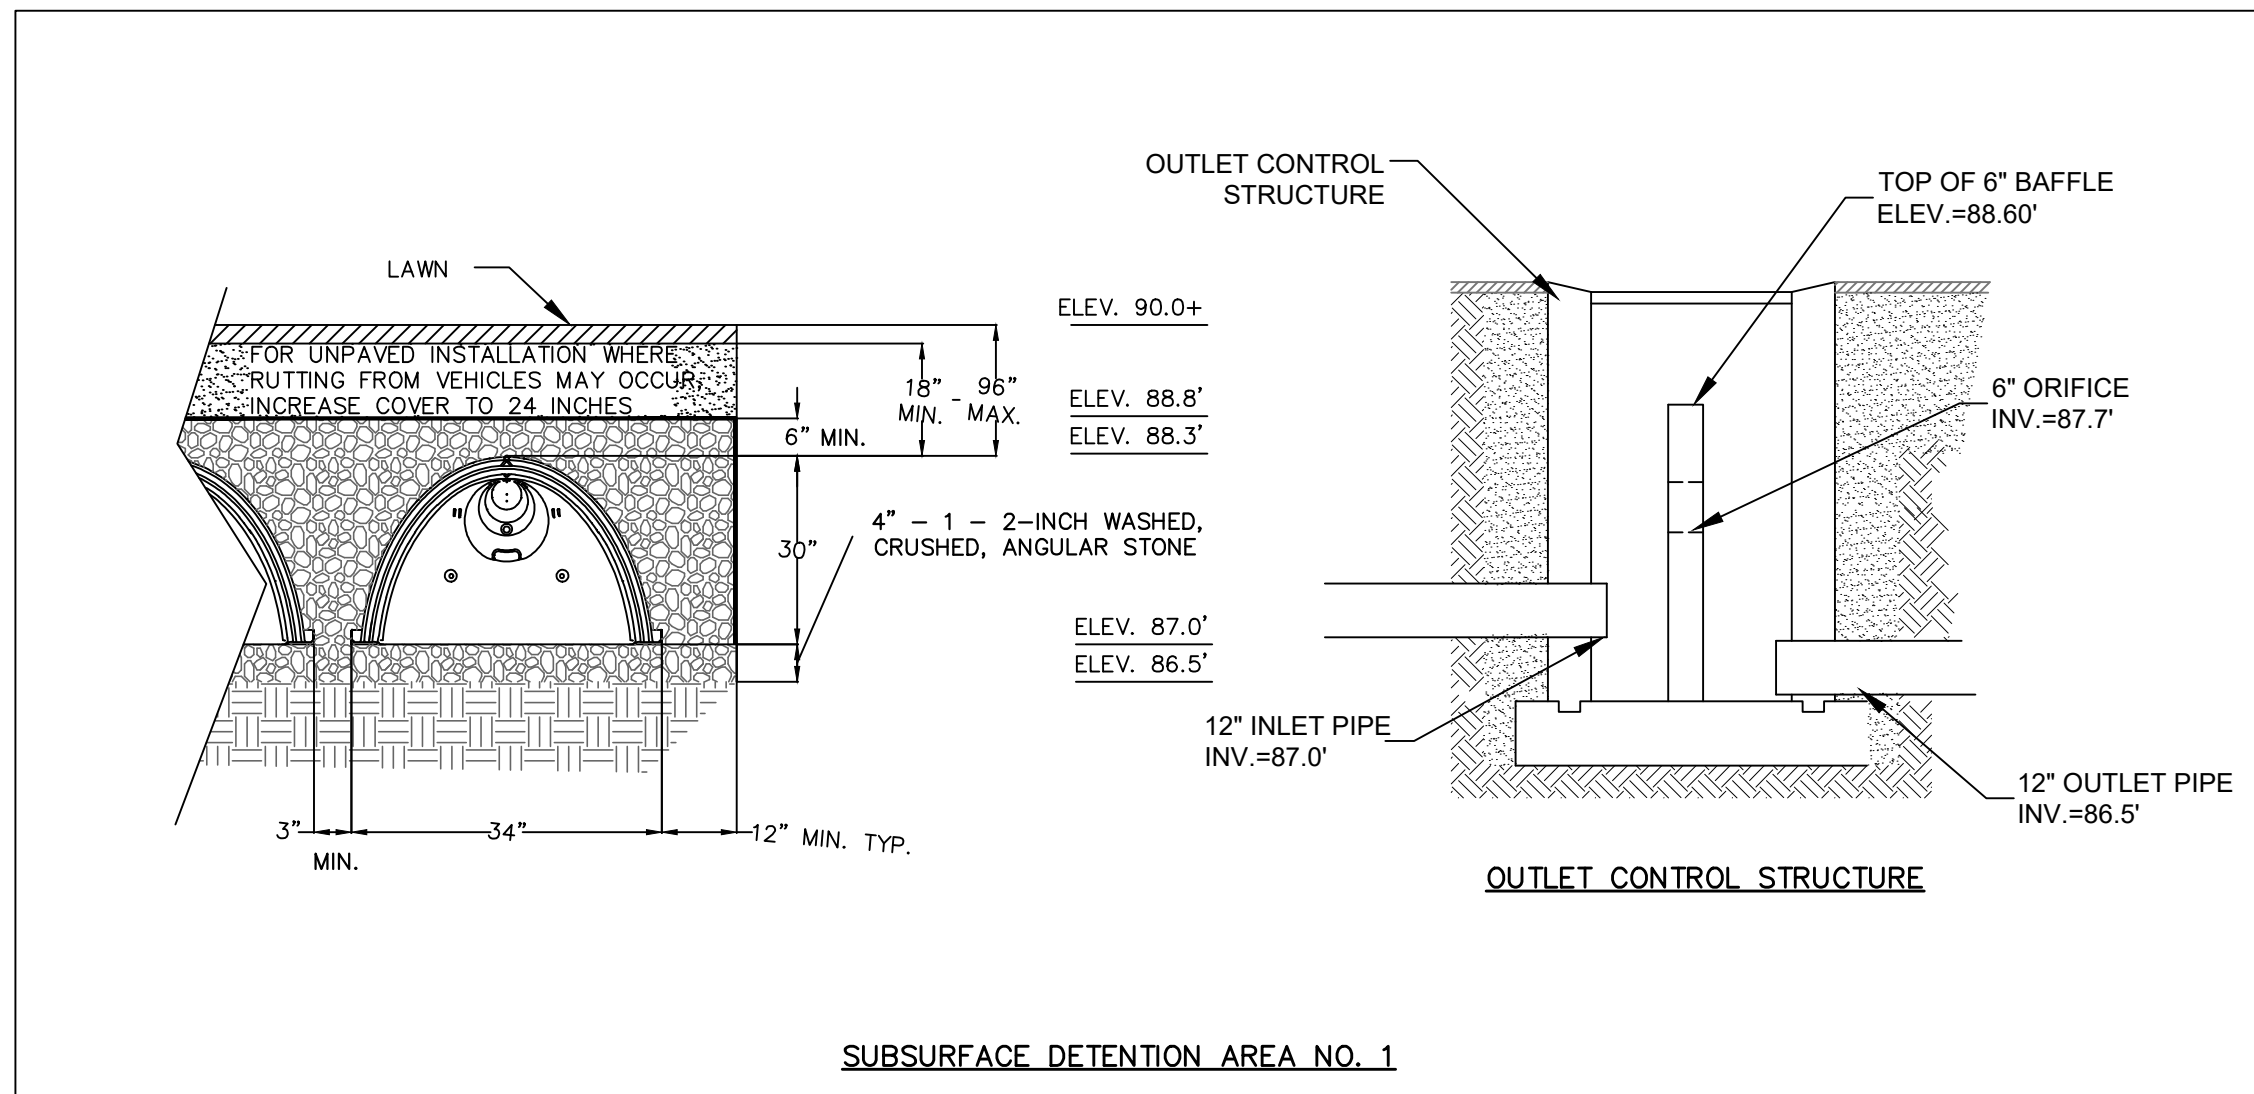

DRAWING REVISIONS		
7	1/7/22	CONSERVATION REVIEW COMMENTS
6	12/23/21	CONSERVATION REVIEW COMMENTS
5	11/30/21	CONSERVATION REVIEW COMMENTS
4	9/23/21	CONSERVATION REVIEW COMMENTS
3	8/9/21	REVIEW COMMENTS
2	7/15/21	CONSERVATION
1	6/21/21	REVIEW ENGINEER COMMENTS
ACTION	DATE	DESCRIPTION

SURVEY NOTES:

1. LOCUS LIES IN F.I.R.M. ZONE A, AE AND X AS SHOWN ON COMMUNITY PANEL NO. 2502300181K DATED JULY 6, 2021.


WETLANDS NOTES:

1. RESOURCE AREAS SHOWN HEREON WERE APPROVED BY AN ORDER OF RESOURCE AREA DELINEATION BY THE ROCKLAND CONSERVATION COMMISSION, SE 273-0400 ISSUED ON JANUARY 11, 2019.

I CERTIFY THAT THE SURVEY PERFORMED CONFORMS TO THE TECHNICAL AND PROCEDURAL STANDARDS FOR THE PRACTICE OF LAND SURVEYING SET FORTH IN 250 CMR SECTION 6.01 AND 6.02.

I CERTIFY THAT THIS PLAN CONFORMS WITH THE RULES AND REGULATIONS OF THE REGISTRY OF DEEDS AND MASSACHUSETTS LAND COURT.

I CERTIFY THAT THIS PLAN WITH THE WAIVERS HEREIN REQUESTED CONFORMS WITH THE RULES AND REGULATIONS OF THE PLANNING BOARD OF THE TOWN OF ROCKLAND, MASSACHUSETTS UNDER THE SUBDIVISION CONTROL LAW AND ZONING BYLAWS OF THE TOWN OF ROCKLAND.

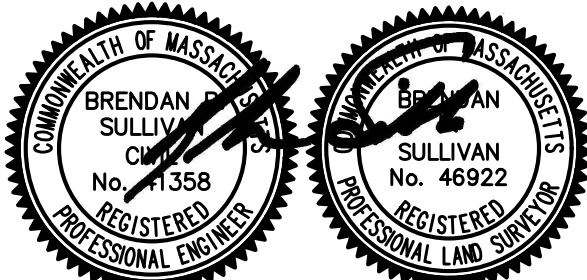

BRENDAN P. SULLIVAN, P.E., P.L.S. 1/7/22 DATE

APPROVED BY
ROCKLAND PLANNING BOARD

DATE: _____

SIGNED: _____


I HEREBY CERTIFY THAT 20 DAYS HAVE ELAPSED SINCE PLANNING BOARD APPROVAL AND THAT NO APPEAL HAS BEEN FILED IN THIS OFFICE.

ROCKLAND TOWN CLERK DATE

DETAIL SHEET 3

CAVANARO CONSULTING

687 MAIN STREET
P.O. BOX 5175
NORWELL, MASSACHUSETTS 02061
PHONE: 781.659.8187
FAX: 781.659.8186

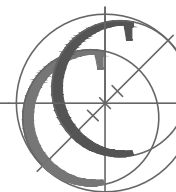

CONCORD MEADOWS DEFINITIVE PUD PLAN 365 CONCORD STREET ROCKLAND, MA 02370

PREPARED FOR:
CONROCK LLC
P.O. BOX 1414
DUXBURY, MA 02331

PROJECT NO. : 19.103

SCALE : AS SHOWN

DATE : 6/1/21

DESIGNED BY : CCH

DRAWN BY : CCH/MCM


CHECKED BY : BPS/JCC

DRAWING NO.


DT3

SHEET NO. 11 OF 14

FILENAME:
W:\PR\2019\19.103\DWG\DEF.SUB\DEF.ECON.DWG

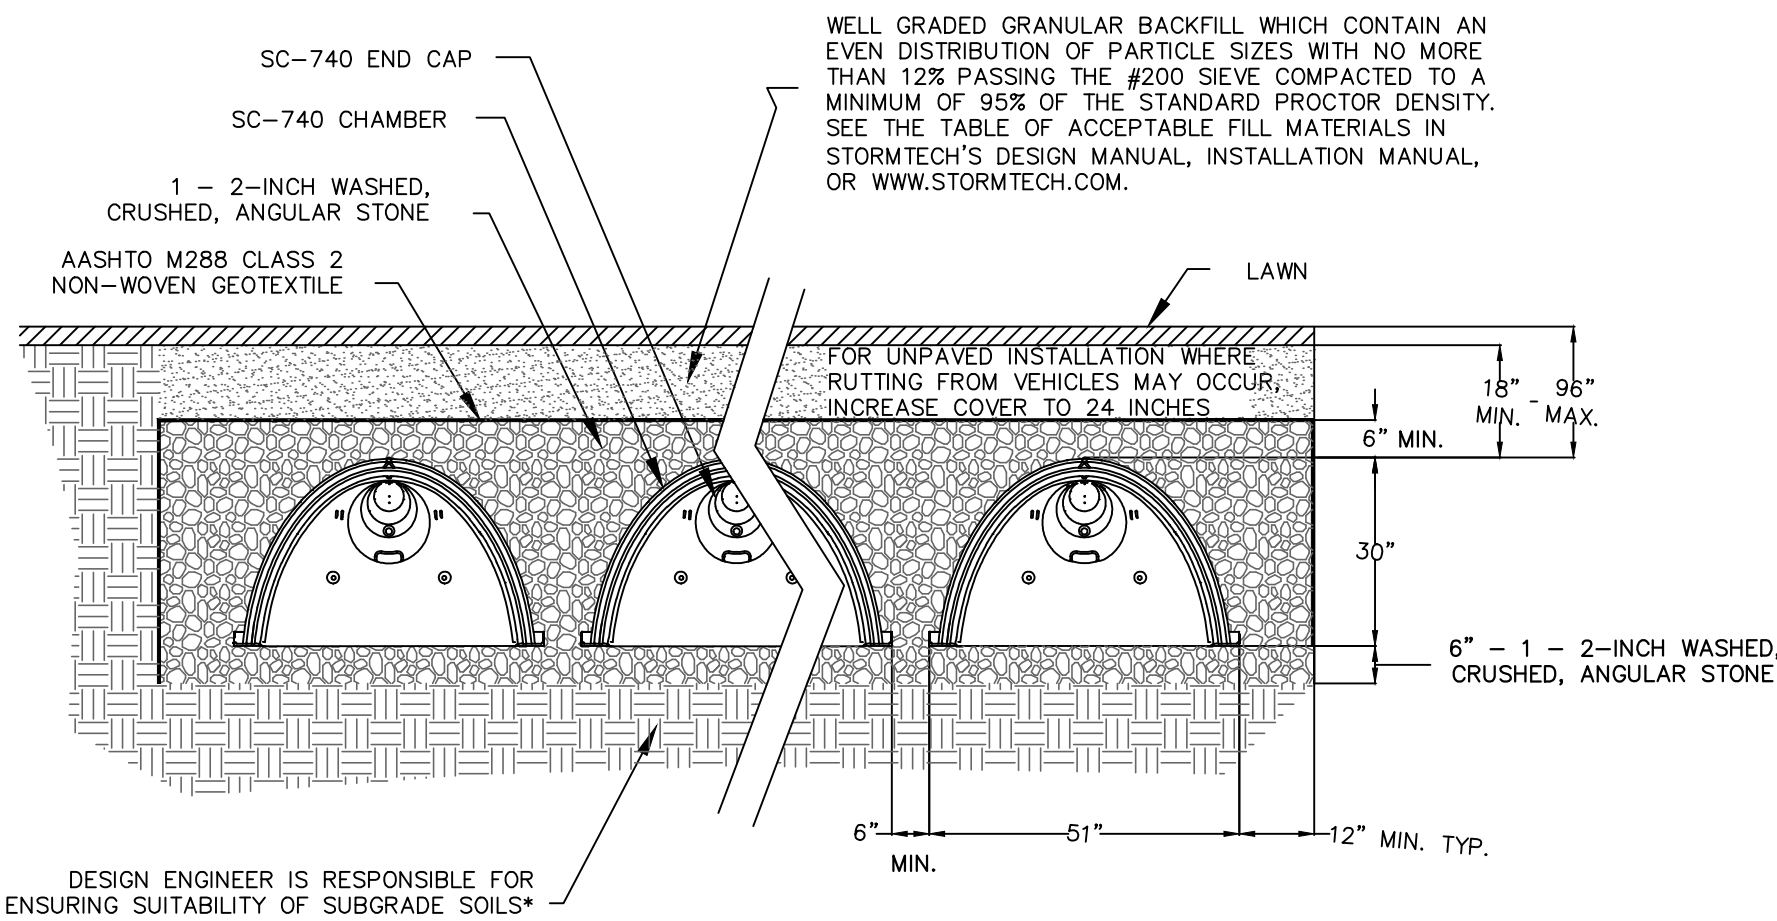

STORMTECH SC-740 CHAMBER SYSTEM
TYPICAL CROSS SECTION DETAIL
NOT TO SCALE

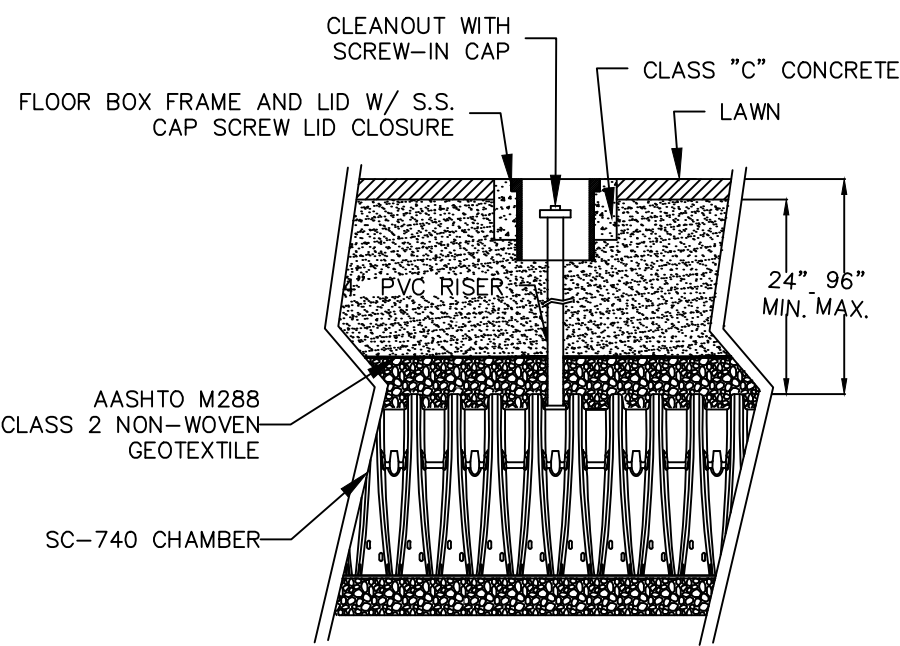

STORMTECH SC-740 CHAMBER SYSTEM
INSPECTION PORT DETAIL
NOT TO SCALE



Concrete Pipe Division

Stormceptor® Overview

The Stormceptor System is a water quality device used to remove total suspended solids (TSS) and free oil (IPH) efficiently from stormwater. Stormceptor takes the place of a conventional manhole or inlet structure within a storm drain system.

The Stormceptor will capture the majority of the pollutants which are carried in the initial flows of the stormwater. A key advantage of Stormceptor compared to other water quality controls in a storm sewer is the patented internal by-pass which prevents the re-suspension and scouring of captured material during infrequent high flow conditions.

Stormceptor has two components:

- lower chamber
- upper chamber

Stormwater flows into the Stormceptor via the storm sewer pipe. Average flows are diverted into the lower chamber by a weir and drop pipe arrangement (Figure 1). The drop pipe is configured to discharge water tangentially along the lower chamber wall. Water flows through the lower chamber to the outlet pipe, which is submerged similar to the drop inlet pipe. Water flows up through the outlet pipe based on the head at the inlet weir, and is discharged back into the upper chamber downstream of the weir. The downstream section of the upper chamber is connected to the outlet sewer pipe.

Oil and other liquids with a specific gravity less than water will rise in the lower chamber and become trapped since the outlet pipe is submerged. Sediment will settle to the bottom of the chamber by gravitational forces. The circular design of the lower chamber is critical to prevent turbulent eddy currents and to promote settling.

During high flow conditions, stormwater in the upper chamber will overflow the weir and be conveyed to the outlet sewer directly (Figure 2). Water, which overflows the weir, creates a backwater effect on the outlet pipe (head stabilization between the inlet drop pipe and outlet riser pipe) ensuring that excessive flow will not be forced into the lower chamber which could scour or re-suspend the captured material. The by-pass is an integral part of the Stormceptor since other oil / grit separators have been noted to scour during high flow conditions (Schuler and Shepp, 1993).


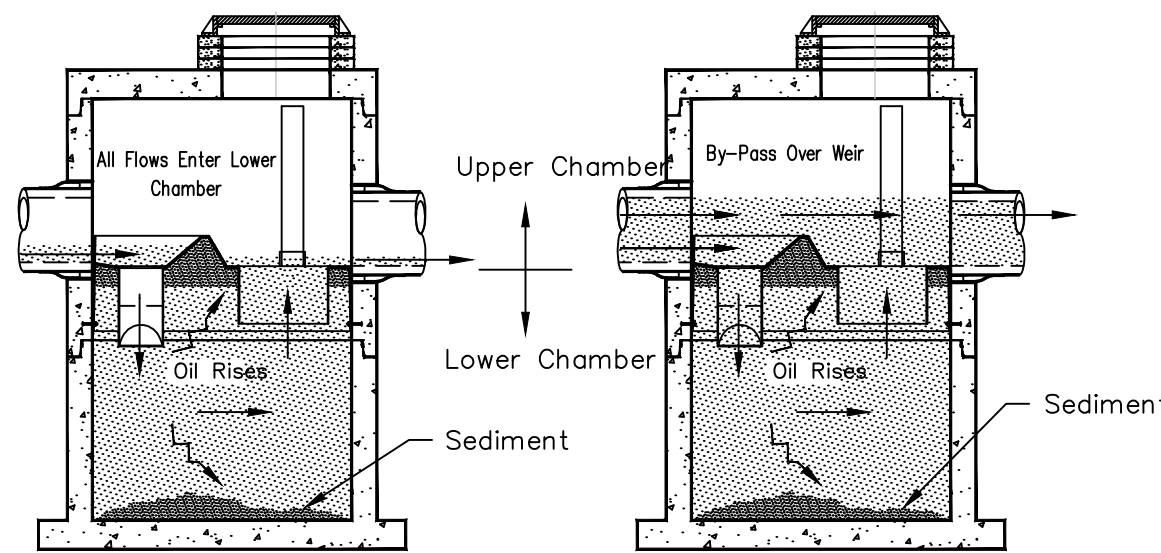



Figure 1 Stormceptor Operation During Average Flow Conditions
Figure 2 Stormceptor Operation During High Flow Conditions

STORMCEPTOR MODEL NO. CDS 2015-4
NOT TO SCALE

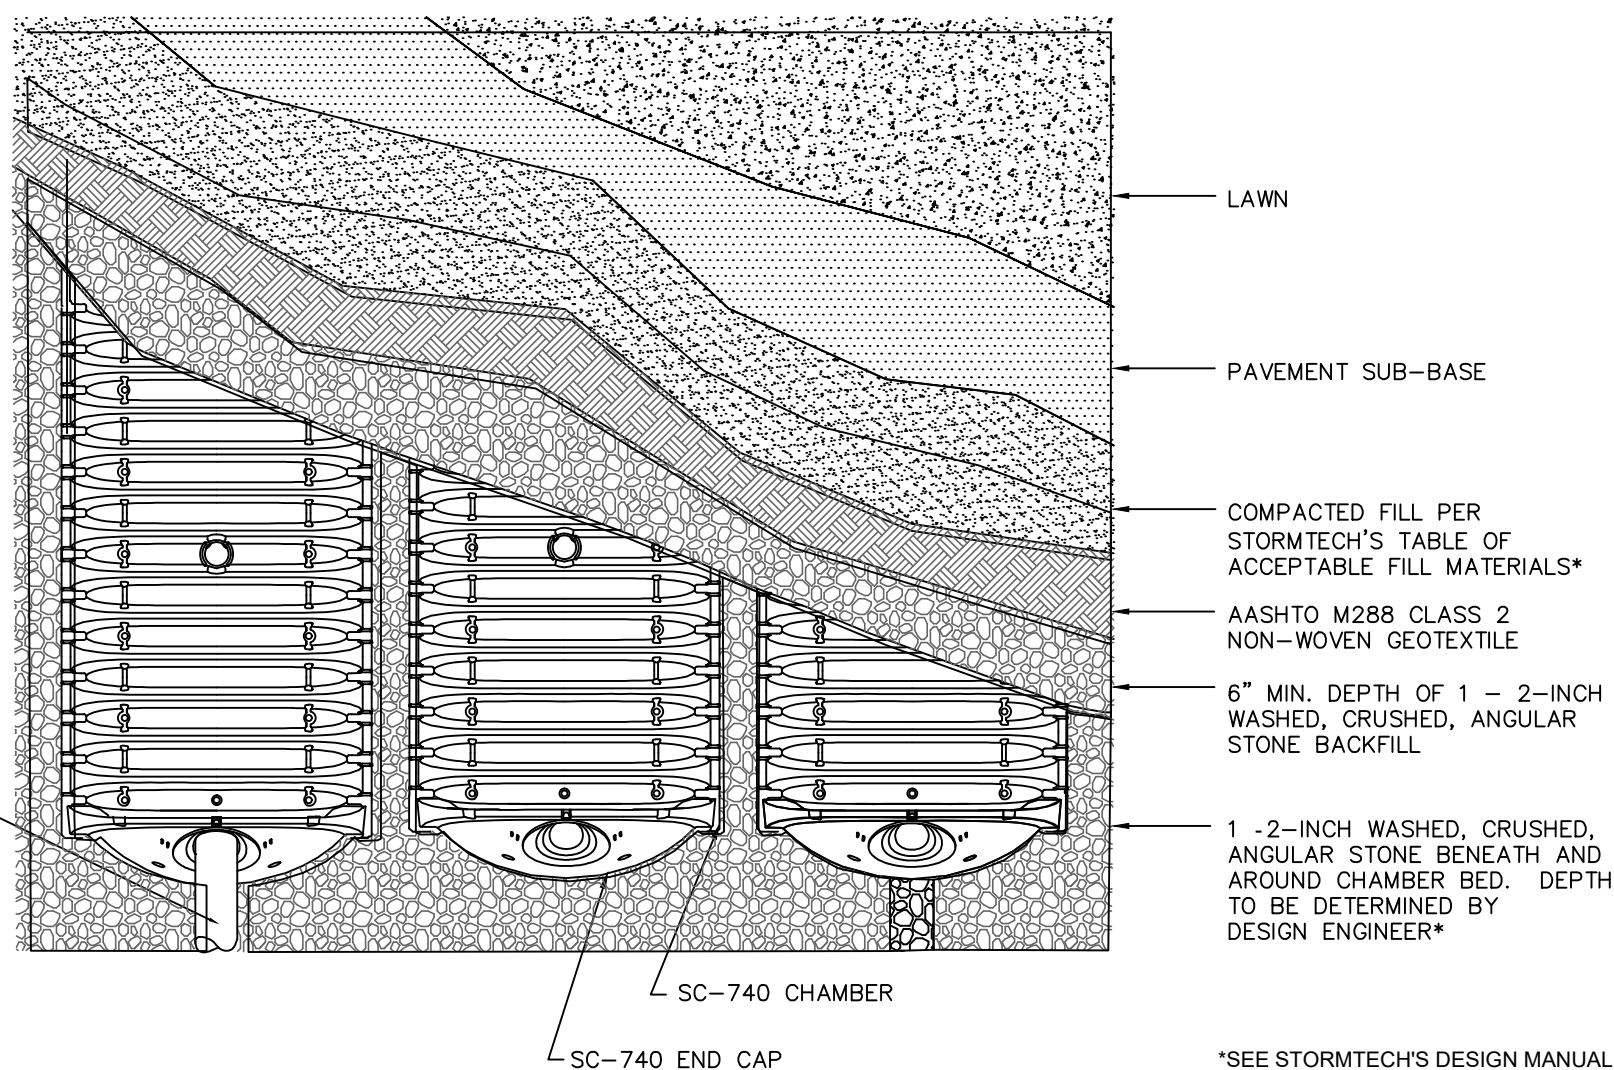


STORMTECH SC-740 CHAMBER SYSTEM
PLAN VIEW DETAIL
NOT TO SCALE

INFILTRATION FIELD 2 - DETAILS
NOT TO SCALE

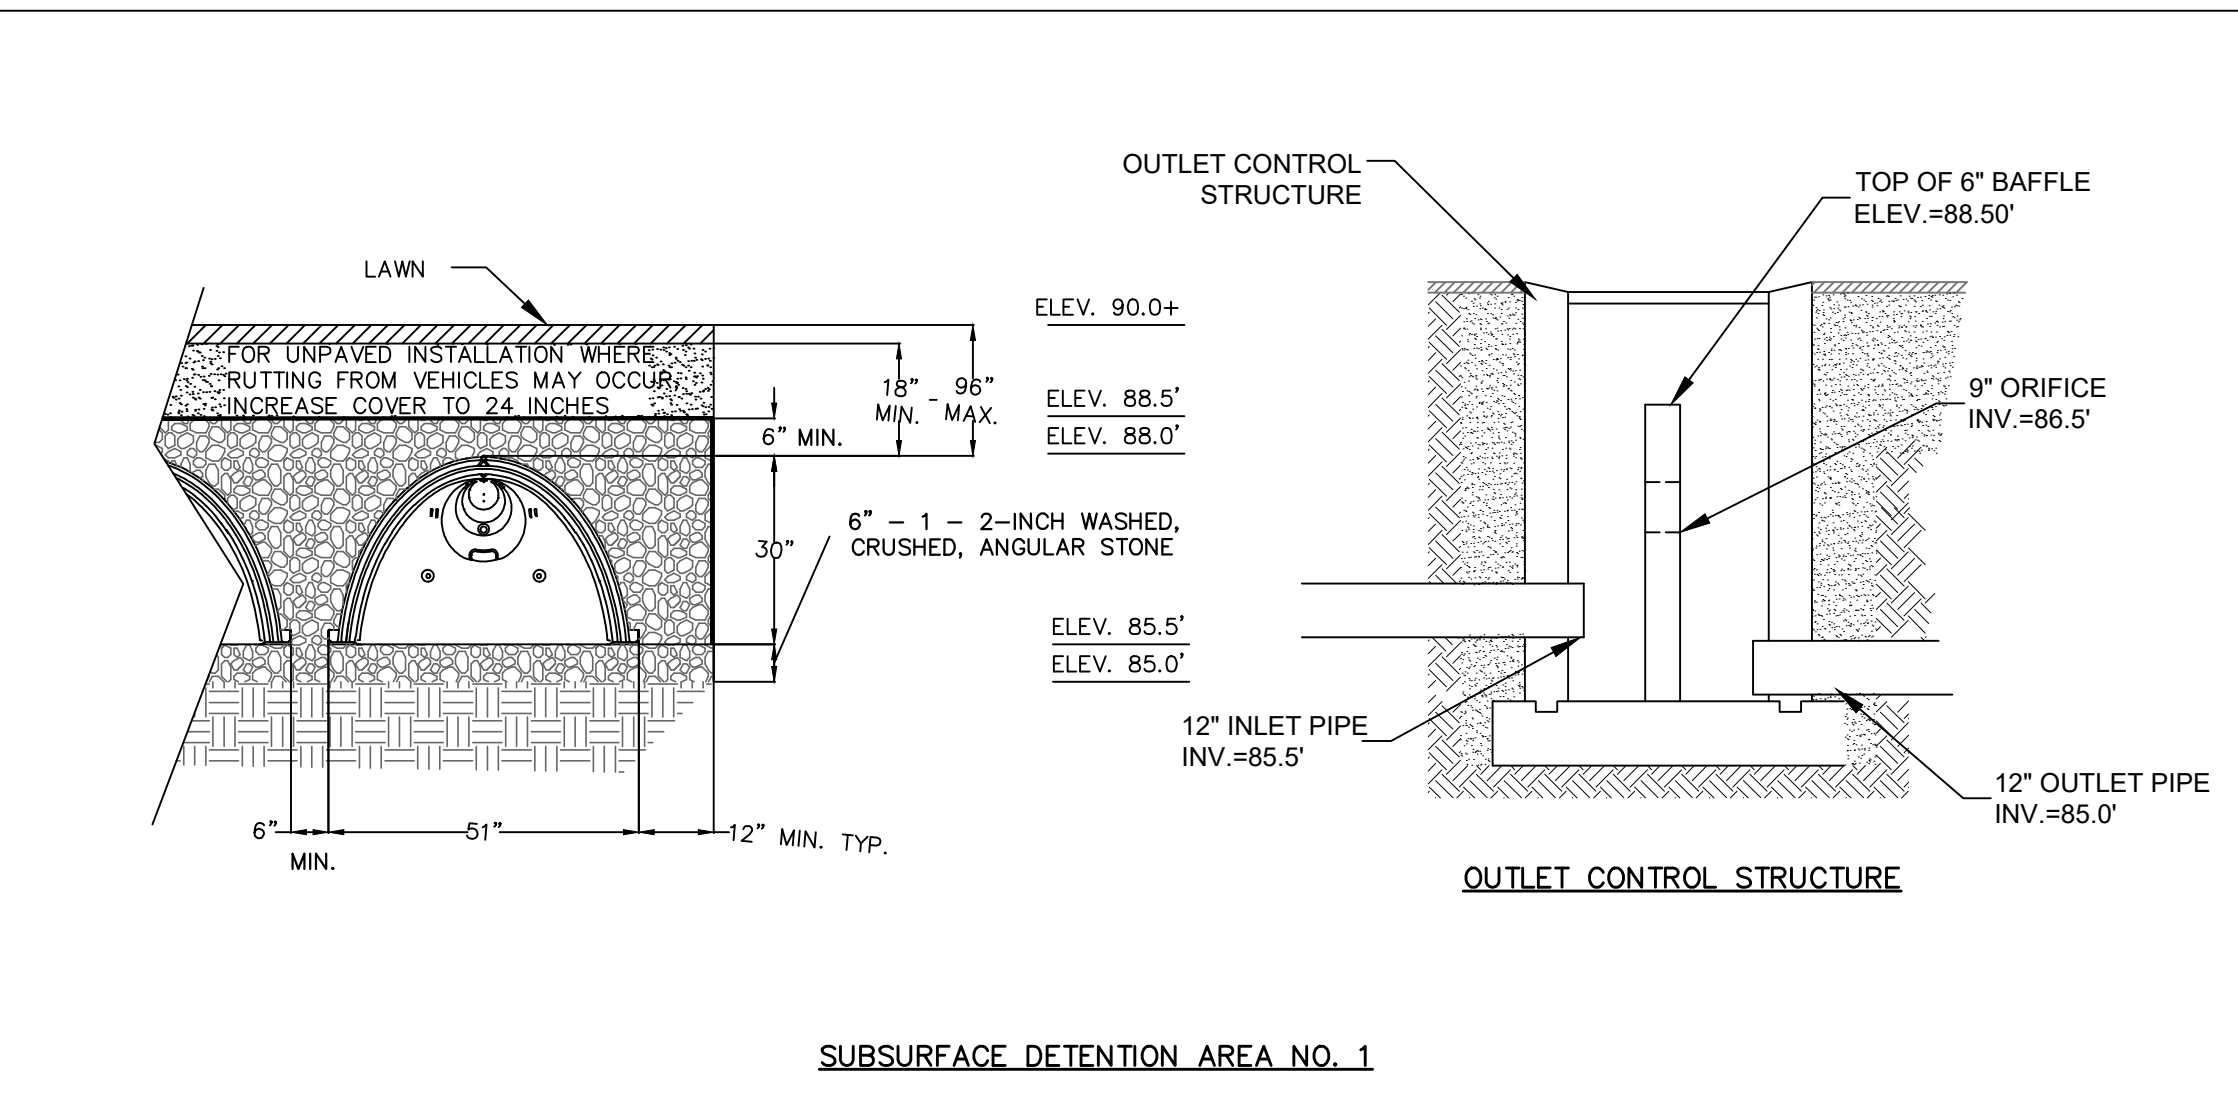

SUBSURFACE DETENTION AREA NO. 1

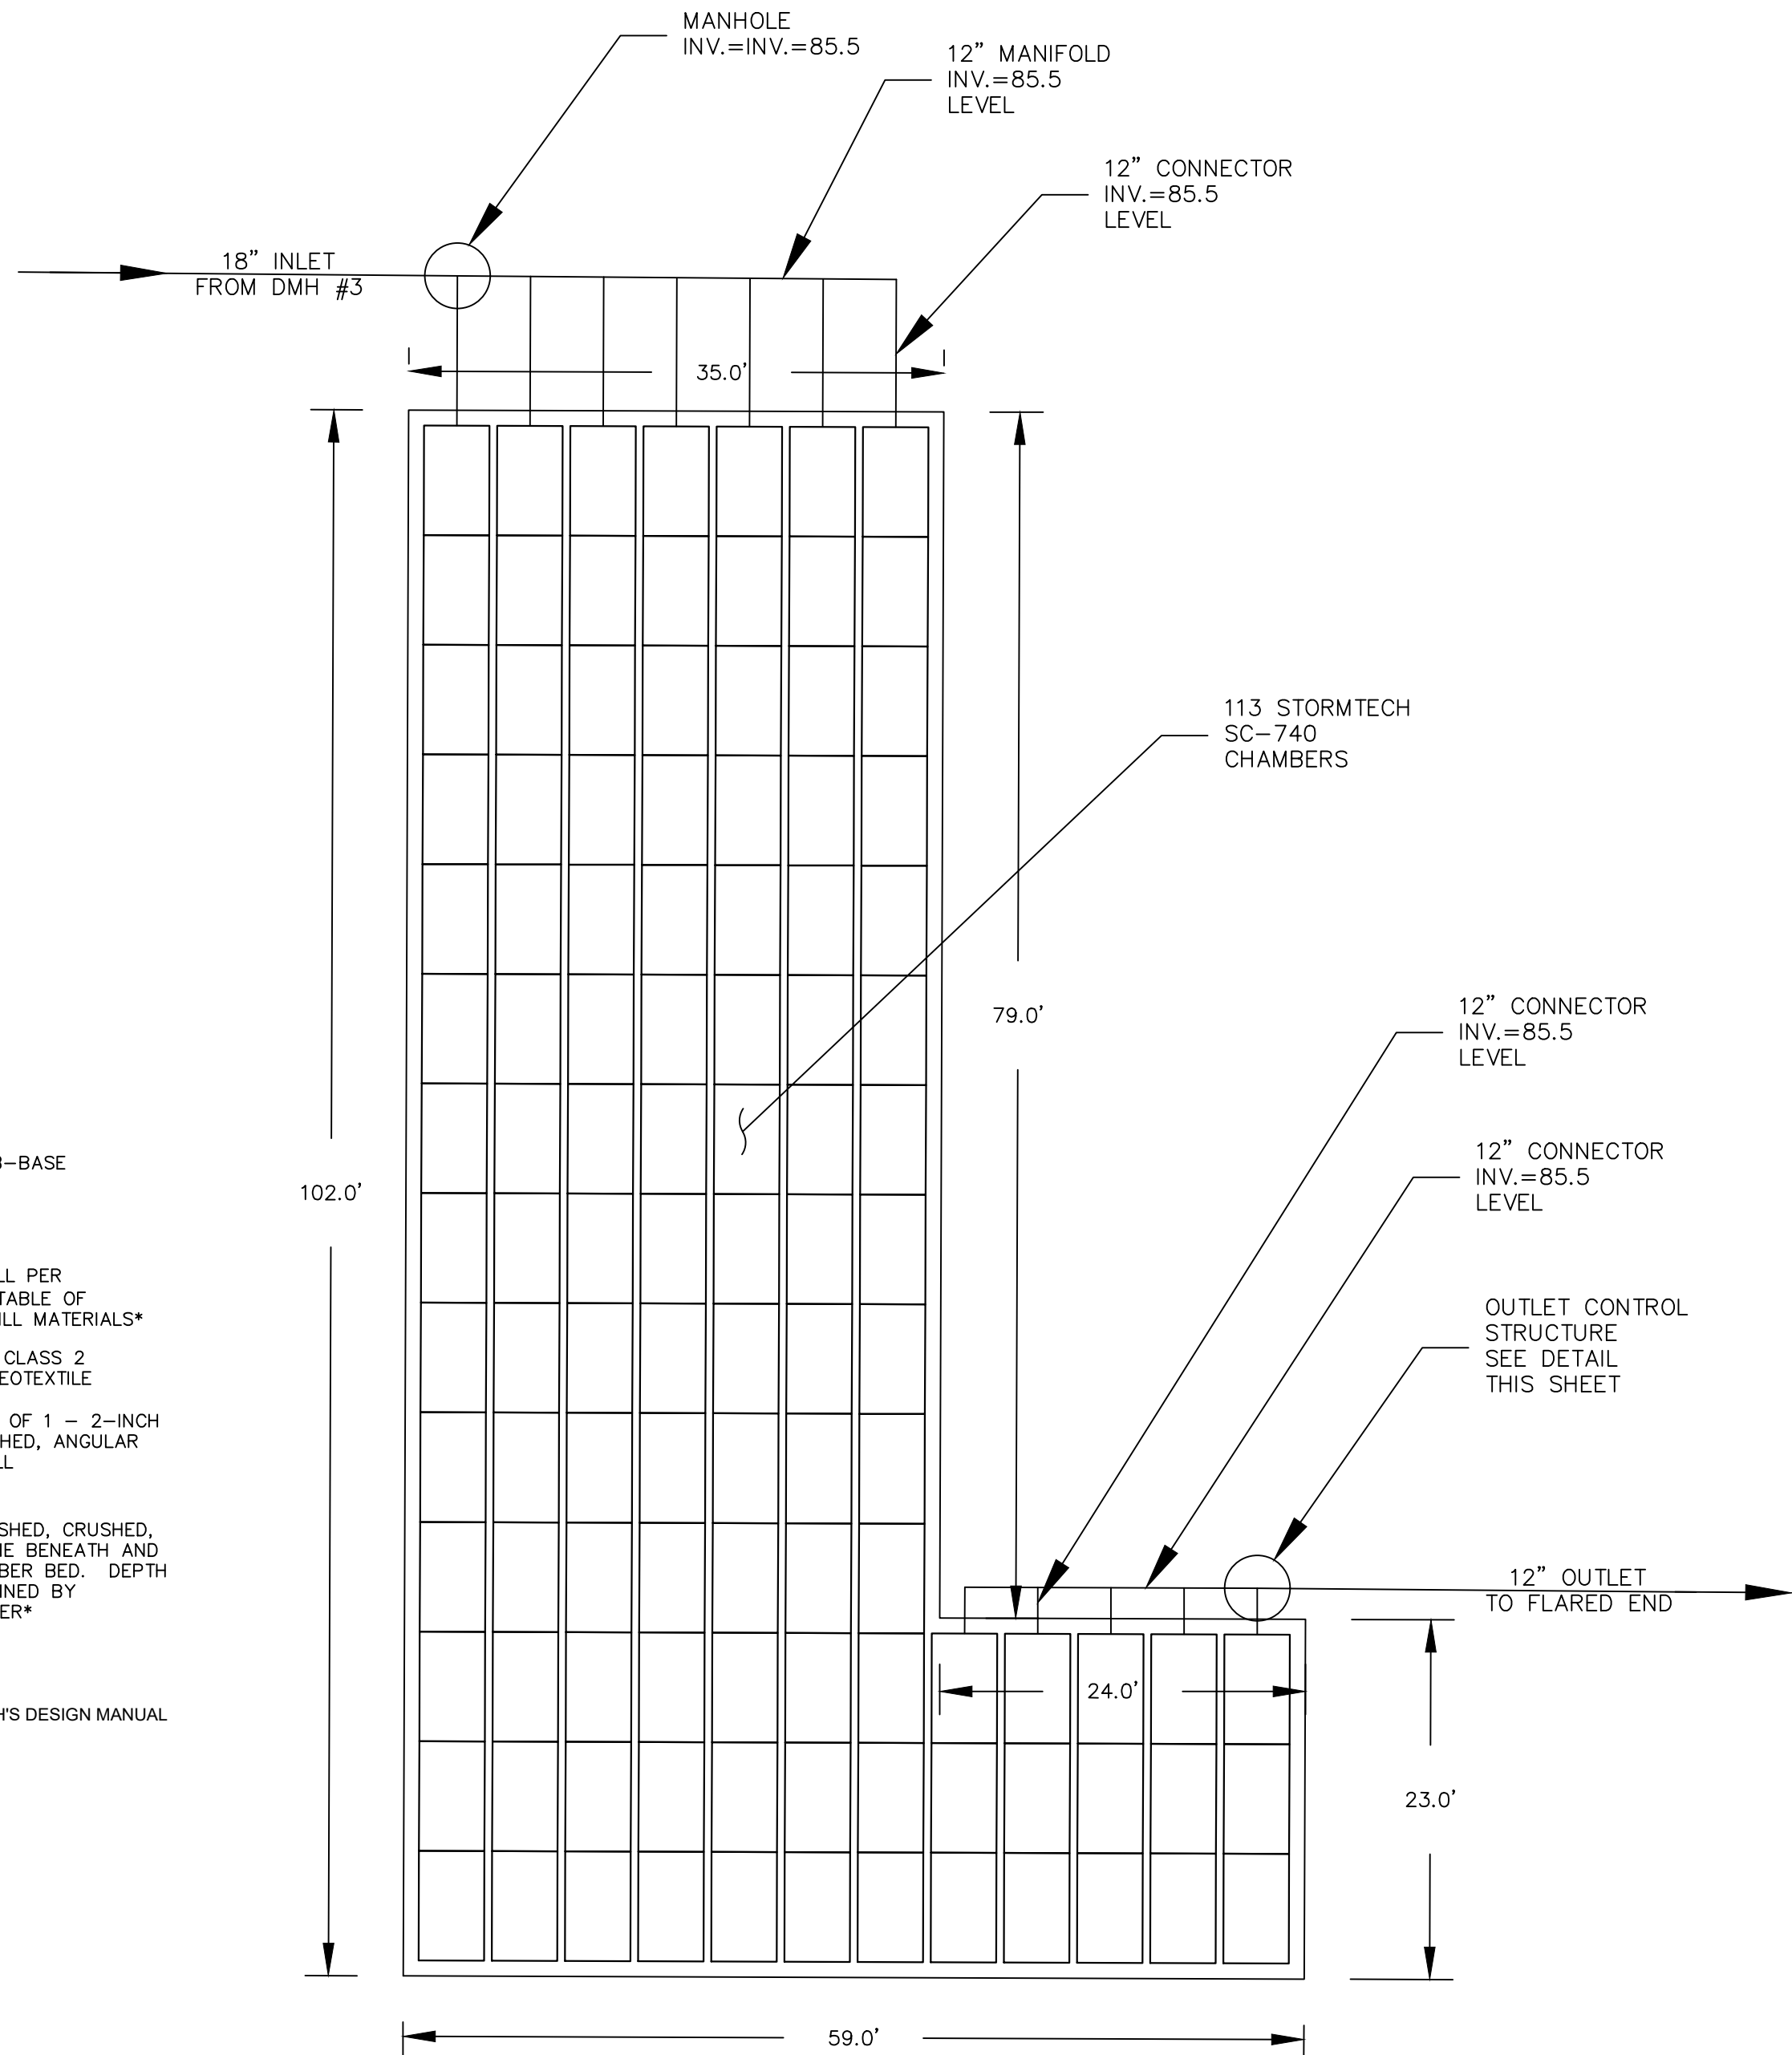

DRAWING REVISIONS

ACTION	DATE	DESCRIPTION
7	1/7/22	CONSERVATION REVIEW COMMENTS
6	12/23/21	CONSERVATION REVIEW COMMENTS
5	11/30/21	CONSERVATION REVIEW COMMENTS
4	9/23/21	CONSERVATION REVIEW COMMENTS
3	8/9/21	REVIEW COMMENTS
2	7/15/21	CONSERVATION
1	6/21/21	REVIEW ENGINEER COMMENTS

SURVEY NOTES:

1. LOCUS LIES IN F.I.R.M. ZONE A, AE AND X AS SHOWN ON COMMUNITY PANEL NO. 2502300181K DATED JULY 6, 2021.


WETLANDS NOTES:

1. RESOURCE AREAS SHOWN HEREON WERE APPROVED BY AN ORDER OF RESOURCE AREA DELINEATION BY THE ROCKLAND CONSERVATION COMMISSION, SE 273-0400 ISSUED ON JANUARY 11, 2019.

I CERTIFY THAT THE SURVEY PERFORMED CONFORMS TO THE TECHNICAL AND PROCEDURAL STANDARDS FOR THE PRACTICE OF LAND SURVEYING SET FORTH IN 250 CMR SECTION 6.01 AND 6.02.

I CERTIFY THAT THIS PLAN CONFORMS WITH THE RULES AND REGULATIONS OF THE REGISTRY OF DEEDS AND MASSACHUSETTS LAND COURT.

I CERTIFY THAT THIS PLAN WITH THE WAIVERS HEREIN REQUESTED CONFORMS WITH THE RULES AND REGULATIONS OF THE PLANNING BOARD OF THE TOWN OF ROCKLAND, MASSACHUSETTS UNDER THE SUBDIVISION CONTROL LAW AND ZONING BYLAWS OF THE TOWN OF ROCKLAND.

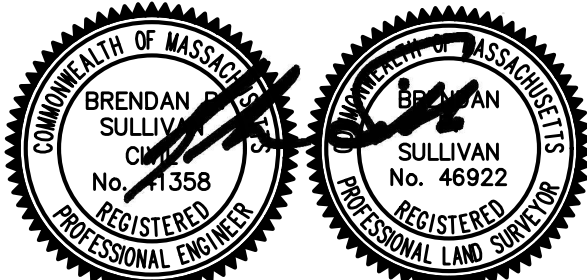

BRENDAN P. SULLIVAN, P.E., P.L.S.

1/7/22
DATE

APPROVED BY ROCKLAND PLANNING BOARD

DATE: _____

SIGNED: _____

I HEREBY CERTIFY THAT 20 DAYS HAVE ELAPSED SINCE PLANNING BOARD APPROVAL AND THAT NO APPEAL HAS BEEN FILED IN THIS OFFICE.


ROCKLAND TOWN CLERK

DATE

DETAIL SHEET 4

CAVANARO CONSULTING

687 MAIN STREET
P.O. BOX 5175
NORWELL, MASSACHUSETTS 02061
PHONE: 781.659.8187
FAX: 781.659.8186

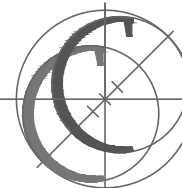

CONCORD MEADOWS DEFINITIVE PUD PLAN 365 CONCORD STREET ROCKLAND, MA 02370

PREPARED FOR:

CONROCK LLC
P.O. BOX 1414
DUXBURY, MA 02331

PROJECT NO. : 19.103

SCALE : AS SHOWN

DATE : 6/1/21

DESIGNED BY : CCH

DRAWN BY : CCH/MCM

CHECKED BY : BPS/JCC

DRAWING NO.

DT4

SHEET NO. 12 OF 14

FILENAME:

W:\PR\2019\19.103\DWG\DEF.SUB\DEF.ECON.DWG

CONSTRUCTION PERIOD STORMWATER OPERATION AND MAINTENANCE PLAN AND
CONSTRUCTION SEQUENCING

PROPOSED RESIDENTIAL DEVELOPMENT
365 CONCORD STREET ~ ROCKLAND, MA 02370
STORMWATER MANAGEMENT SYSTEM'S OWNER: CONROCK LLC
SYSTEM OWNER'S ADDRESS: 365 CONCORD STREET, ROCKLAND, MA 02370
PARTY RESPONSIBLE FOR OPERATIONS AND MAINTENANCE: OWNERS OF 365 CONCORD STREET, ROCKLAND, MA 02370

AS PART OF ANY INFRASTRUCTURE IMPROVEMENT THE SYSTEM MUST BE MAINTAINED IN ORDER TO WORK PROPERLY. THE FOLLOWING IS AN OPERATION AND MAINTENANCE PLAN TO FOLLOW PRIOR TO AND WHILE CONSTRUCTION ACTIVITIES ARE TAKING PLACE.

EMERGENCY CONTACT INFORMATION:

MATTHEW DACEY:
P.O. BOX 1414
DUXBURY, MA 02331
TELEPHONE: 781-585-4114
EMERGENCY TELEPHONE: 781-424-5290 (24/7 EMERGENCY RESPONSE)
EMAIL: MDACEY@CHAMPIONBUILDERS.COM

CONSTRUCTION SEQUENCING:

THE FOLLOWING SECTION PROVIDES CONSTRUCTION DETAILS AND HIGHLIGHTS THE CONSTRUCTION SEQUENCE AND TIMING OF EARTH MOVING ACTIVITIES.

1 INSTALLATION OF EROSION CONTROLS

EROSION AND SEDIMENTATION CONTROLS (SILT FENCE AND SILT SOCK) WILL BE INSTALLED WHERE NEEDED AND INSPECTED AT THE LIMITS OF THE WORK AREA PRIOR TO THE COMMENCEMENT OF EARTH MOVING ACTIVITIES.

2 CLEARING

THE PROJECT AREA WILL BE CLEARED OF DEBRIS AND BOULDERS. MATERIALS REMOVED FROM THE SITE WILL BE TRANSPORTED TO AN APPROPRIATE FACILITY OR WILL BE DISPOSED OF PROPERLY. NO LARGE BOULDERS WILL BE BURIED ON THE SITE. ALL CLEARED VEGETATION WILL BE REMOVED FROM THE PROJECT SITE OR MULCHED AND STOCKPILED FOR FUTURE USE ON THE SITE.

CONSTRUCTION SEQUENCING:

PHASE 1 ~ CLEARING TO PHASE 1 LIMITS TO INCLUDE ENTIRE ROADWAY AND BOTH INFILTRATION PONDS.

PHASE 2 ~ CLEARING TO PAHSE 2 LIMITS TO INCLUDE CLEARING FOR CONSTRUCTION OF HOUSE LOTS 1 THRU 4 AND 14 THRU 19.

PHASE 3 ~ CLEARING TO PHASE 3 LIMITS TO INCLUDE CLEARING FRO CONSTRUCTION OF REMAINING HOUSE LOTS.

3 ROUGH GRADING

DURING THIS PHASE OF CONSTRUCTION, ROUGH GRADES WILL BE ESTABLISHED FOR THE PROJECT SITE. IF SUITABLE TOPSOIL IS FOUND, IT WILL BE REMOVED AND STOCKPILED IN AN UPLAND AREA OUTSIDE OF THE 100-FOOT BUFFER ZONE OF IDENTIFIED WETLANDS. THE STOCKPILED TOPSOIL WILL BE STORED UNTIL READY FOR RE-USE ON SITE.

4 DRAINAGE SYSTEM CONSTRUCTION

AFTER ROUGH GRADING IS COMPLETE, THE DRAINAGE COLLECTION, CONVEYANCE AND DISCHARGE AREAS WILL BE INSTALLED. THE DRAINAGE SYSTEM DESIGN AND STRUCTURES FOR THE PROPOSED DEVELOPMENT WILL FOLLOW THE DEPARTMENT OF ENVIRONMENTAL PROTECTION'S BEST MANAGEMENT PRACTICE STANDARDS.

5 UTILITY INSTALLATION

IN THIS PHASE OF CONSTRUCTION, UNDERGROUND UTILITIES INCLUDING WATER, SEWER, GAS, POWER, TELECOMMUNICATIONS, ETC. WILL BE INSTALLED.

6 ROADWAY PAVING

DURING THIS PHASE OF CONSTRUCTION, THE ENTRANCE AND EXIT ROADWAYS FOR THE DEVELOPMENT WILL BE PAVED TO BINDER COURSE ONLY. FINAL PAVING WILL BE DONE AFTER MOST OF THE HOME SITES ARE DEVELOPED AT THE DISCRETION OF THE DEVELOPER.

7 FOUNDATION AND STRUCTURE CONSTRUCTION

THIS PHASE OF CONSTRUCTION CONSISTS OF INSTALLATION OF THE FOUNDATIONS AND CONSTRUCTION OF THE BUILDINGS. THE HOME SITES WILL BE MADE AVAILABLE FOR CONSTRUCTION AND OCCUPANCY IN PHASES. THE PHASING WILL BE DESIGNED PRIMARILY TO CONTROL CONSTRUCTION IMPACTS TO THE SITE AND ALSO CONSIDER CURRENT MARKET DEMAND FOR HOME SALES.

8 INSTALLATION OF AMENITIES

AMENITIES SUCH AS SIGNAGE AND LANDSCAPING WILL BE INSTALLED OR COMPLETED AS REQUIRED FOR SAFETY AND AS THE HOMES BECOME OCCUPIED.

9 SITE STABILIZATION

THE FINAL PHASE OF THE PROJECT IS THE RESTORATION AND STABILIZATION OF ALL EXPOSED SURFACES. DISTURBED AREAS WILL BE LANDSCAPED OR SEEDED AS NECESSARY ONLY AFTER ALL OTHER CONSTRUCTION IS FINAL. IN THE EVENT THAT WEATHER CONDITIONS PREVENT FINAL RESTORATION, TEMPORARY EROSION AND SEDIMENTATION MEASURES WILL BE EMPLOYED UNTIL THE WEATHER IS SUITABLE FOR FINAL CLEANUP. SHOULD FINAL GROUND STABILIZATION BE POSTPONED DUE TO WINTER CONDITIONS, THE EXPOSED GROUND SHALL BE COVERED IN STRAW TO PREVENT EROSION. STRAW COVER SHALL BE RESTORED AND MAINTAINED UNTIL FINAL VEGETATED COVER CAN BE ACHIEVED. A FINAL INSPECTION WILL ENSURE THAT THE PROJECT SITE IS CLEARED OF ALL PROJECT DEBRIS AND THAT EROSION AND SEDIMENTATION CONTROLS ARE FUNCTIONING PROPERLY. EROSION AND SEDIMENTATION CONTROLS WILL NOT BE REMOVED UNTIL THE SITE IS STABILIZED, THE FINAL INSPECTION IS COMPLETE AND THE ROCKLAND CONSERVATION AGENT HAS APPROVED THE EROSION CONTROL REMOVAL.

EXTREME WEATHER CONDITIONS:

IN THE ANTICIPATION OF, OR DURING A HEAVY RAIN EVENT OR DURING A RAIN EVENT IN COMBINATION WITH SNOWMELT, ALL STORMWATER CONTROLS SHALL BE CHECKED TO ENSURE ADEQUATE PROTECTION AND CAPACITY IS AVAILABLE TO PROTECT ALL EXPOSED SLOPES AND BUFFER ZONES.

STORMWATER OPERATION AND MAINTENANCE DURING CONSTRUCTION:

SEDIMENT AND EROSION CONTROL

SILT SOCKS SHALL BE INSPECTED AT LEAST ONCE A WEEK AND AFTER EACH RAINFALL EVENT. MAKE ANY REQUIRED REPAIRS IMMEDIATELY. REPAIR SCOURED AREAS ON THE BACK SIDE OF THE SILT SOCK AT THIS TIME TO PREVENT FUTURE PROBLEMS.

SHOULD THE FABRIC OF THE SILT SOCK TEAR, DECOMPOSE OR OTHERWISE BECOME INEFFECTIVE, REPLACE IT WITHIN 24 HOURS OF DISCOVERY.

REMOVE SILT DEPOSITS ONCE THEY REACH 20 TO 30 PERCENT OF THE HEIGHT OF THE SILT SOCK TO PROVIDE ADEQUATE STORAGE VOLUME FOR THE NEXT RAIN EVENT AND TO REDUCE PRESSURE ON THE FENCE. CARE SHOULD BE TAKEN TO AVOID UNDERMINING THE FENCE DURING CLEANOUT PROCESS.

SILT SOCKS ARE TO BE REMOVED UPON STABILIZATION OF THE CONTRIBUTING DRAINAGE AREA. ACCUMULATED SEDIMENT MAY BE SPREAD TO FORM A SURFACE FOR TURF OR OTHER VEGETATION ESTABLISHMENT, OR DISPOSED OF ELSEWHERE. THE AREA SHOULD BE RESHAPED TO PERMIT NATURAL DRAINAGE.

CRUSHED STONE CONSTRUCTION ENTRANCE SHALL BE INSPECTED AND MAINTAINED ON A WEEKLY BASIS. ANY BUILDUP OF MATERIAL WITHIN THE APRON SHALL BE REMOVED OFFSITE AND REPLACED WITH CLEAN CRUSHED STONE AS NEEDED.

ANY SEDIMENT TRACKED FROM THE CONSTRUCTION ENTRANCE ONTO THE STREET DURING CONSTRUCTION SHALL BE REMOVED IMMEDIATELY AND THE CONSTRUCTION ENTRANCE MUST BE ADJUSTED AS NEEDED TO PREVENT ADDITIONAL SEDIMENT TRACKING.

A MINIMUM OF 100 LINEAR FEET OF SILT SOCK, 50 LINEAR FEET OF SILTATION FABRIC, 20 STRAW BALES AND 15 STAKES SHALL BE KEPT ON SITE AT ALL TIMES TO MAINTAIN THE INSTALLED EROSION CONTROLS IN GOOD REPAIR AND PROVIDE STRAW FOR SURFACE COVER WHEN NEEDED.

INFILTRATION/DETENTION SYSTEMS

THE FOLLOWING WORK SHALL BE DONE TO STABILIZE THE SITE PRIOR TO INSTALLING THE SUBSURFACE STRUCTURES:

- DO NOT ALLOW RUNOFF FROM ANY DISTURBED AREAS ON THE SITE TO FLOW TO THE SUBSURFACE STRUCTURES.
- ROPE OFF THE AREA WHERE THE SUBSURFACE STRUCTURES ARE TO BE PLACED.
- ACCOMPLISH ANY REQUIRED EXCAVATION WITH EQUIPMENT PLACED JUST OUTSIDE THE AREA. IF THE SIZE OF THE AREA INTENDED FOR EXFILTRATION IS TOO LARGE TO ACCOMMODATE THIS APPROACH, USE TRUCKS WITH LOW-PRESSURE TIRES TO MINIMIZE COMPACTION. DO NOT ALLOW ANY OTHER VEHICLES WITHIN THE AREA TO BE EXCAVATED.
- KEEP THE AREA ABOVE AND IMMEDIATELY SURROUNDING THE SUBSURFACE SYSTEM ROPED OFF TO ALL CONSTRUCTION VEHICLES UNTIL THE FINAL TOP SURFACE IS INSTALLED.
- AT NO TIME SHALL THE AREA FOR THE INFILTRATION SYSTEM BE USED AS A TEMPORARY SEDIMENT BASIN. STOCKPILES SHALL BE PLACED AWAY FROM THE SUBSURFACE INFILTRATION SYSTEM AND SEDIMENTATION FENCES SHALL BE PLACED AROUND THE PERIMETER OF THE INFILTRATION AREA TO PREVENT THE ACCUMULATION OF SEDIMENT WITHIN THE NATIVE SOILS.

ALL INFILTRATION AREAS SHALL BE EXCAVATED AND INSTALLED AFTER THE CONSTRUCTION OF THE FOUNDATION SYSTEMS. NO HEAVY EQUIPMENT SHALL TRAVERSE THE PROPOSED INFILTRATION AREAS BEFORE OR AFTER INSTALLATION.

DUST CONTROL

SPRINKLE WATER AS NECESSARY TO CONTROL DUST DURING CONSTRUCTION.

MATERIAL STOCKPILING

STOCKPILES OF MATERIAL MUST BE PLACED OUTSIDE ALL WETLAND RESOURCE AREA BUFFERS. IF LEFT OVERNIGHT, MATERIAL STOCKPILING MUST BE PROTECTED FROM THE WEATHER.

GOOD HOUSEKEEPING

THE FOLLOWING GOOD HOUSEKEEPING BMP'S WILL BE IMPLEMENTED IN ORDER TO PREVENT POLLUTION DURING CONSTRUCTION:


PETROLEUM PRODUCTS WILL BE STORED IN TIGHTLY SEALED CONTAINERS WHICH ARE CLEARLY LABELED.

ANY ASPHALT SUBSTANCES USED ONSITE WILL BE APPLIED ACCORDING TO THE MANUFACTURER'S SPECIFICATIONS.

IF PORTABLE SANITARY UNITS ARE USED, SANITARY WASTE WILL BE REMOVED AS NECESSARY TO AVOID OVERFILLING.

ALL PAINT AND OTHER HAZARDOUS WASTE MATERIALS WILL BE TIGHTLY SEALED AND STORED WHEN NOT IN USE. EXCESS MATERIAL WILL NOT BE DISCHARGED INTO THE PUBLIC STORMWATER SYSTEM, BUT WILL BE PROPERLY DISPOSED OF ACCORDING TO THE MANUFACTURER'S SPECIFICATIONS.

IF SPRAY GUNS ARE USED, THEY WILL BE CLEANED ON A REMOVABLE TARP.

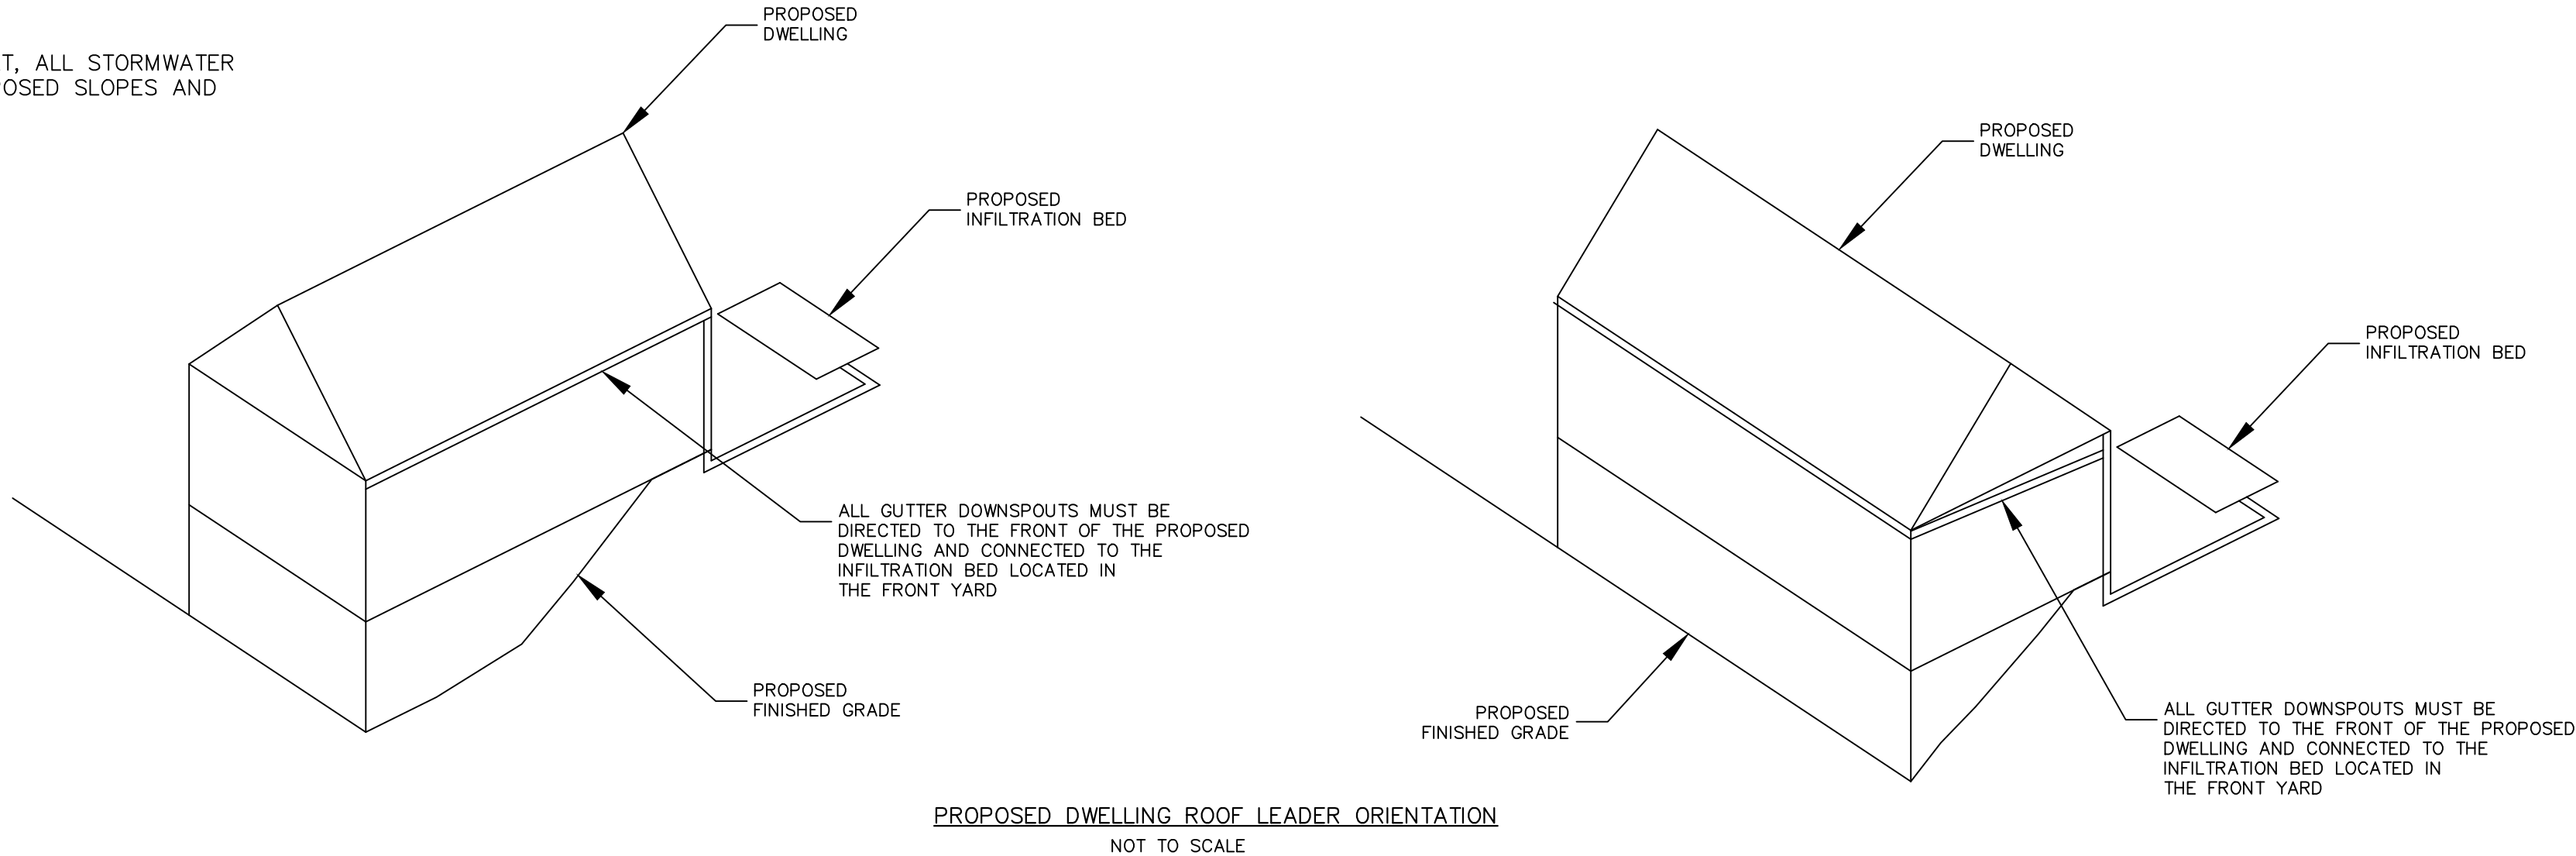

DRAWING REVISIONS

SURVEY NOTES:

1. LOCUS LIES IN F.I.R.M. ZONE A, AE AND X AS SHOWN ON COMMUNITY PANEL NO. 2502300181K DATED JULY 6, 2021.

WETLANDS NOTES:

1. RESOURCE AREAS SHOWN HEREON WERE APPROVED BY AN ORDER OF RESOURCE AREA DELINEATION BY THE ROCKLAND CONSERVATION COMMISSION, SE 273-0400 ISSUED ON JANUARY 11, 2019.

I CERTIFY THAT THE SURVEY PERFORMED CONFORMS TO THE TECHNICAL AND PROCEDURAL STANDARDS FOR THE PRACTICE OF LAND SURVEYING SET FORTH IN 250 CMR SECTION 6.01 AND 6.02.

I CERTIFY THAT THIS PLAN CONFORMS WITH THE RULES AND REGULATIONS OF THE REGISTRY OF DEEDS AND MASSACHUSETTS LAND COURT.

I CERTIFY THAT THIS PLAN WITH THE WAIVERS HEREIN REQUESTED CONFORMS WITH THE RULES AND REGULATIONS OF THE PLANNING BOARD OF THE TOWN OF ROCKLAND, MASSACHUSETTS UNDER THE SUBDIVISION CONTROL LAW AND ZONING BYLAWS OF THE TOWN OF ROCKLAND.



BRENDAN P. SULLIVAN, P.E., P.L.S.

1/7/22

DATE

APPROVED BY
ROCKLAND PLANNING BOARD

DATE: _____

SIGNED: _____

I HERBY CERTIFY THAT 20 DAYS HAVE ELAPSED SINCE PLANNING BOARD APPROVAL AND THAT NO APPEAL HAS BEEN FILED IN THIS OFFICE.


ROCKLAND TOWN CLERK

DATE

DETAIL SHEET 5

CAVANARO CONSULTING

687 MAIN STREET
P.O. BOX 5175
NORWELL, MASSACHUSETTS 02061
PHONE: 781.659.8187
FAX: 781.659.8186

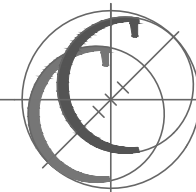

CONCORD MEADOWS
DEFINITIVE PUD PLAN
365 CONCORD STREET
ROCKLAND, MA 02370

PREPARED FOR:

CONROCK LLC
P.O. BOX 1414
DUXBURY, MA 02331

PROJECT NO. : 19.103

SCALE : AS SHOWN

DATE : 1/7/22

DESIGNED BY : CCH

DRAWN BY : CCH/MCM

CHECKED BY : BPS/JCC

DRAWING NO.

DT5

SHEET NO. 13 OF 14

FILENAME:

W:\PRJ\2019\19.103\DWG\DEF.SUB\DEF.ECON.DWG

DRAWING REVISIONS		
1	12/23/21	CONSERVATION REVIEW COMMENTS
ACTION	DATE	DESCRIPTION

