


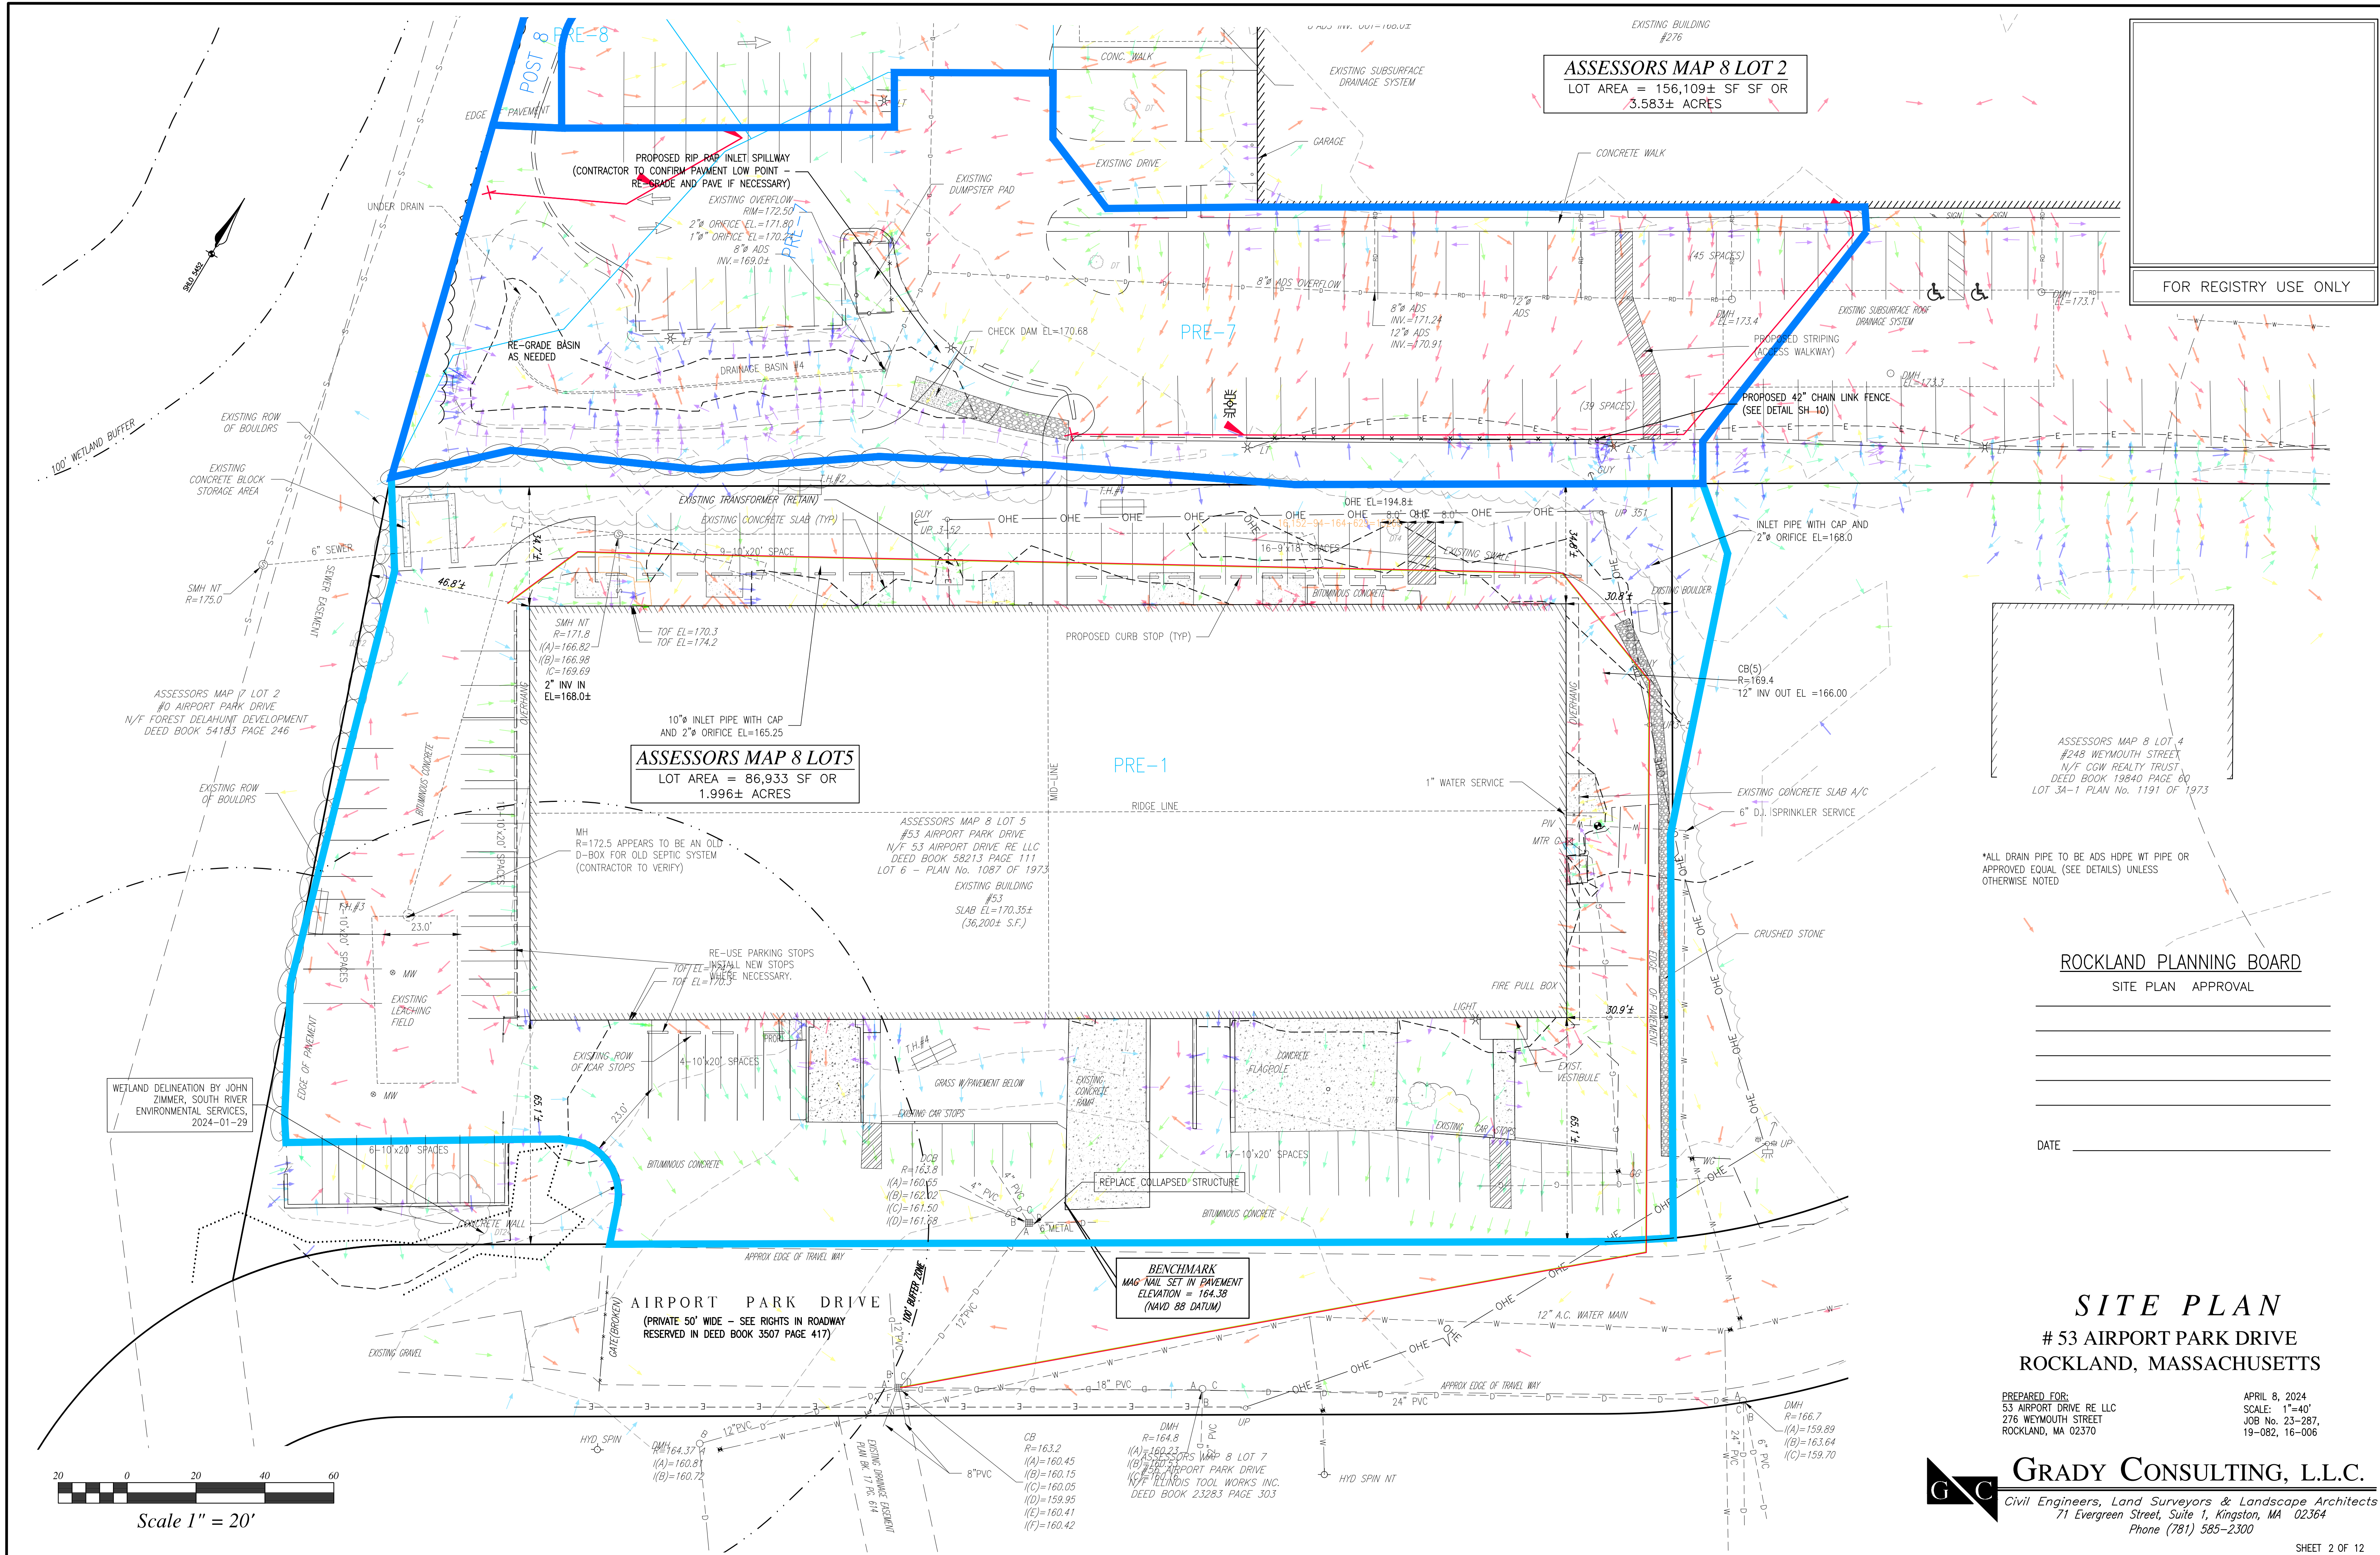

ASSESSORS MAP 8 LOT 2
LOT AREA = 156,109± SF OR
3.583± ACRES

ASSESSORS MAP 8 LOTS
LOT AREA = 86,933 SF OR
1.996± ACRES

FOR REGISTRY USE ONLY

ROCKLAND PLANNING BOARD
SITE PLAN APPROVAL

DATE _____

SITE PLAN
53 AIRPORT PARK DRIVE
ROCKLAND, MASSACHUSETTS

PREPARED FOR:
53 AIRPORT DRIVE RE LLC
276 WEYMOUTH STREET
ROCKLAND, MA 02370

APRIL 8, 2024
SCALE: 1"=40'
JOB No. 23-287,
19-082, 16-006

GRADY CONSULTING, L.L.C.
Civil Engineers, Land Surveyors & Landscape Architects
71 Evergreen Street, Suite 1, Kingston, MA 02364
Phone (781) 585-2300

Planning Received 4/9/24