
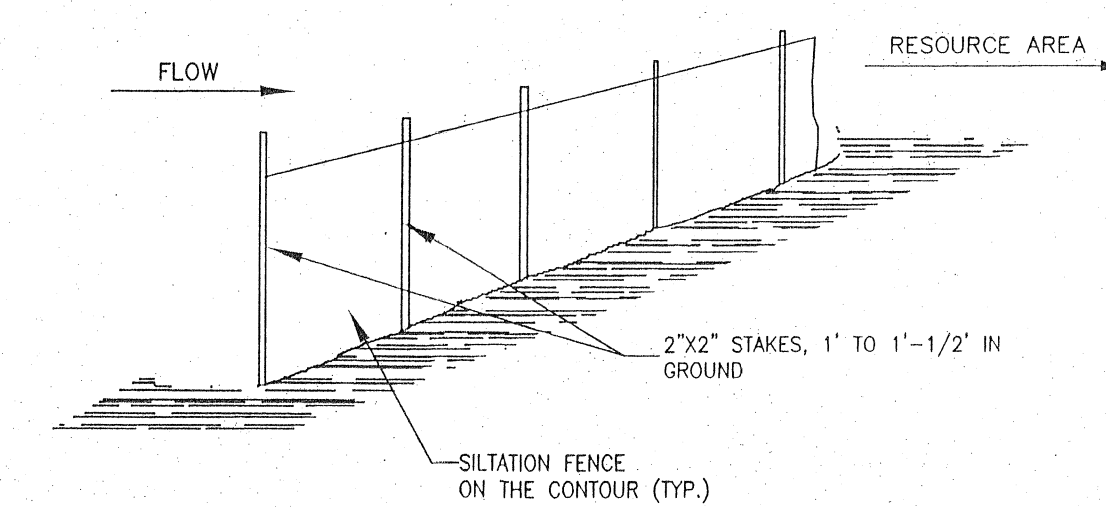


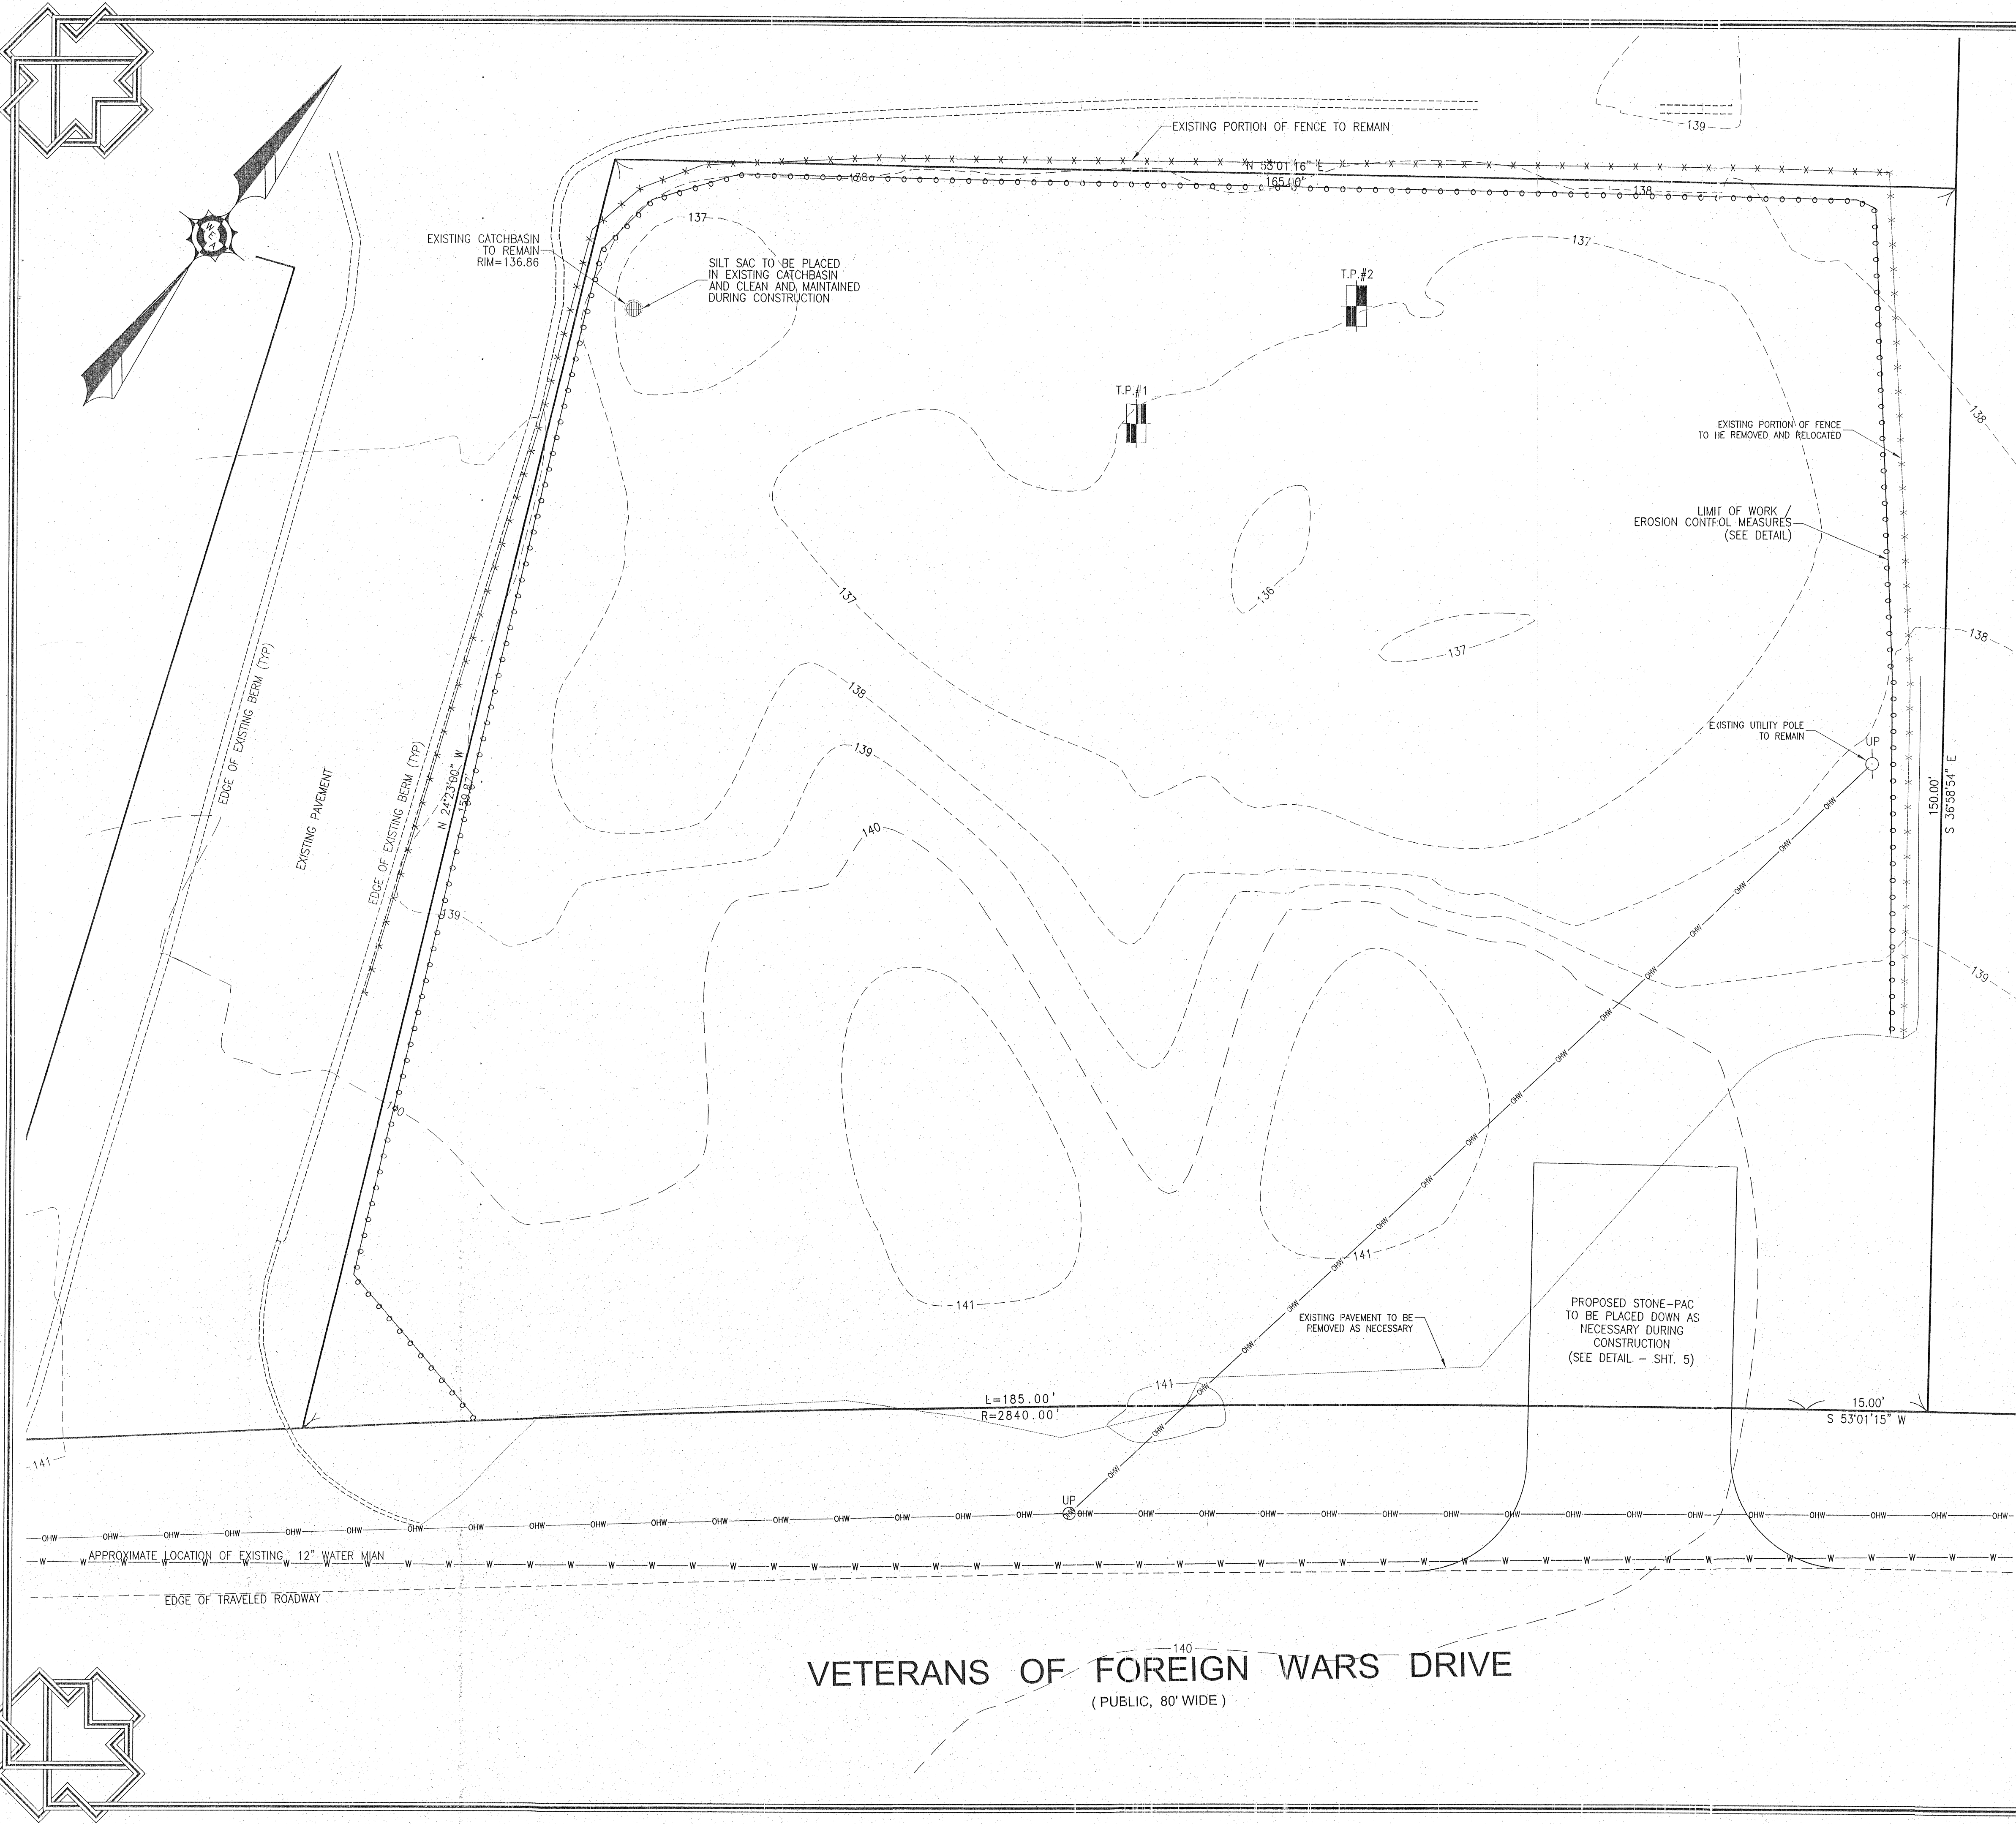


- NOTES:
1. EROSION CONTROL DEVICES ARE TO BE PLACED PRIOR TO CONSTRUCTION AND ARE TO REMAIN IN PLACE UNTIL ALL CONSTRUCTION IS COMPLETED AND NEW SLOPES HAVE BEEN STABILIZED.
 2. EROSION CONTROL DEVICES SHALL BE PLACED IN A ROW AND EMBEDDED IN THE SOIL A MINIMUM OF 6\"/>


SILT FENCE
EROSION CONTROL MEASURES
(NOT TO SCALE)

- EROSION CONTROL:**
- 1.) ALL CUT AND FILL AREAS, AND DRAINAGE EASEMENTS ARE TO BE BROUGHT TO FINISH GRADE WITH A MINIMUM OF 4\"/>

- CONSTRUCTION SEQUENCE:**
- 1.) INSTALL EROSION CONTROL MEASURES. CALL CONSERVATION COMMISSION FOR APPROVAL.
 - 2.) CLEAR AND GRUB CONSTRUCTION SITE.
 - 3.) EXCAVATE BASIN AREAS.
 - 4.) DIRECT ALL RUNOFF AWAY FROM INFILTRATION BASINS UNTIL BASINS ARE FULLY STABILIZED.
 - 5.) BRING CUT AND FILL AREAS TO SUBGRADE.
 - 6.) CONSTRUCT NEW BUILDING.
 - 7.) INSTALL UTILITIES (I.E. DRAIN, WATER, ELECTRICAL ETC.)
 - 8.) CONSTRUCT DRAINAGE OUTFALLS AND FENCING.
 - 9.) PLACE BASE COURSE OF PAVEMENT.
 - 10.) LOAM AND SEED GRASS AREAS WITH A MINIMUM OF 6\"/>

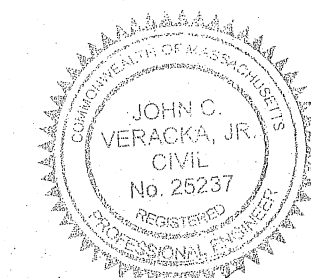

JOHN C. VERACKA, JR.
CIVIL
No. 25237
REGISTERED PROFESSIONAL ENGINEER

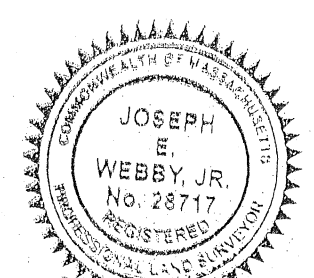


JOSEPH E. WEBBY, JR.
No. 22717
REGISTERED LAND SURVEYOR

8/23/14
DATE

8/23/14
DATE

EXISTING CONDITIONS / EROSION CONTROL PLAN

'SITE'
PLAN OF LAND
IN
ROCKLAND, MASSACHUSETTS
PREPARED FOR
JOHN MALCHIONI
WEBBY ENGINEERING ASSOCIATES, INC.
CIVIL ENGINEERS & LAND SURVEYORS
180 COUNTY ROAD, PLYMPTON MA. 02367
Tel.: (781)-585-1164

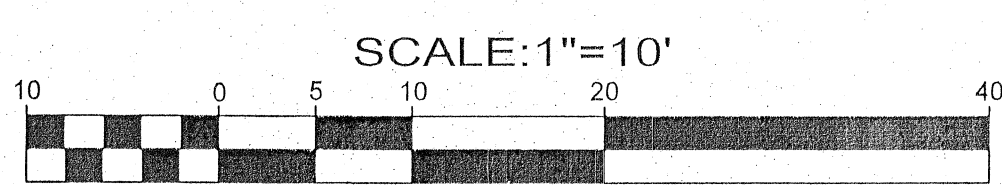

REVISIONS		SCALE: 1"=10'
DATE	DESCRIPTION	DATE
11/4/13	REVISED PER REVIEW LETTER DATED 10/23/13	9/9/13
12/2/13	REVISED PARKING LAYOUT & BUILDING SIZE	DRAWN BY: GTH
12/7/13	REVISED PARKING LAYOUT	JOB NO.: W-4444
8/25/14	REVISED PER REVIEW COMMENTS	SHEET NO.: 2
		OF 5 SHEETS