



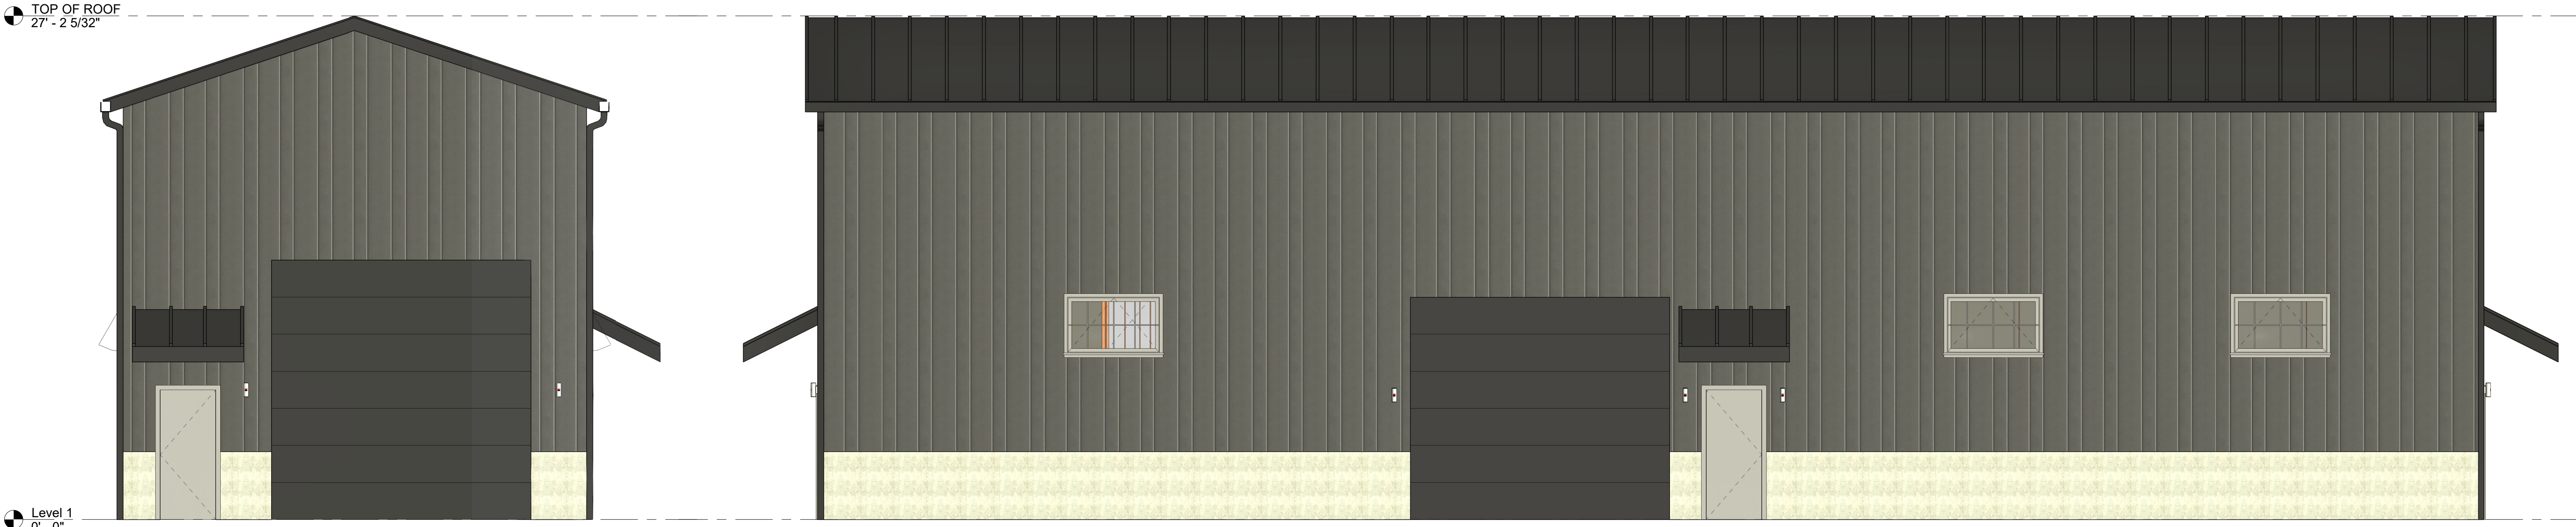

1 SOUTH ELEVATION
1/4" = 1'-0"

2 EAST ELEVATION
1/4" = 1'-0"

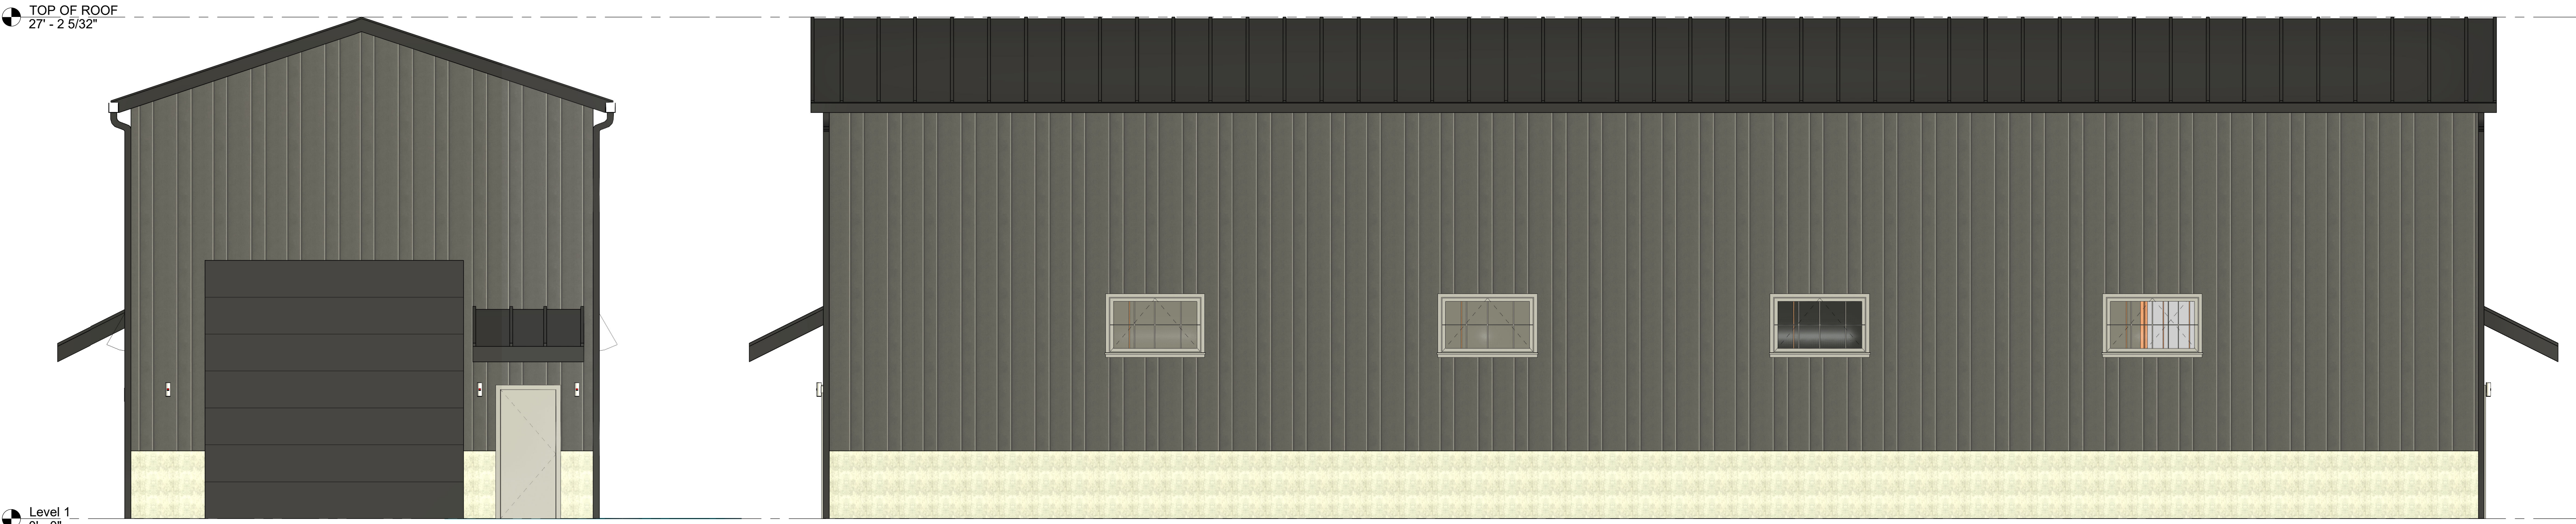


3 NORTH ELEVATION
1/4" = 1'-0"

4 WEST ELEVATION
1/4" = 1'-0"

CLIENT: **DENNIS BENOIT**
421 FOREST STREET
ROCKLAND, MA 02370

SHEET NAME:

EXTERIOR ELEVATIONS

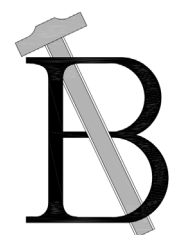DRAWN BY:  **BEAU DESIGN & DEVELOPMENT**
BRIDGEWATER, MA 02324
PHONE: (508) 726-4289

09-11-2024

DRAWING NO:

A-1