



Planning Received 8/6/25

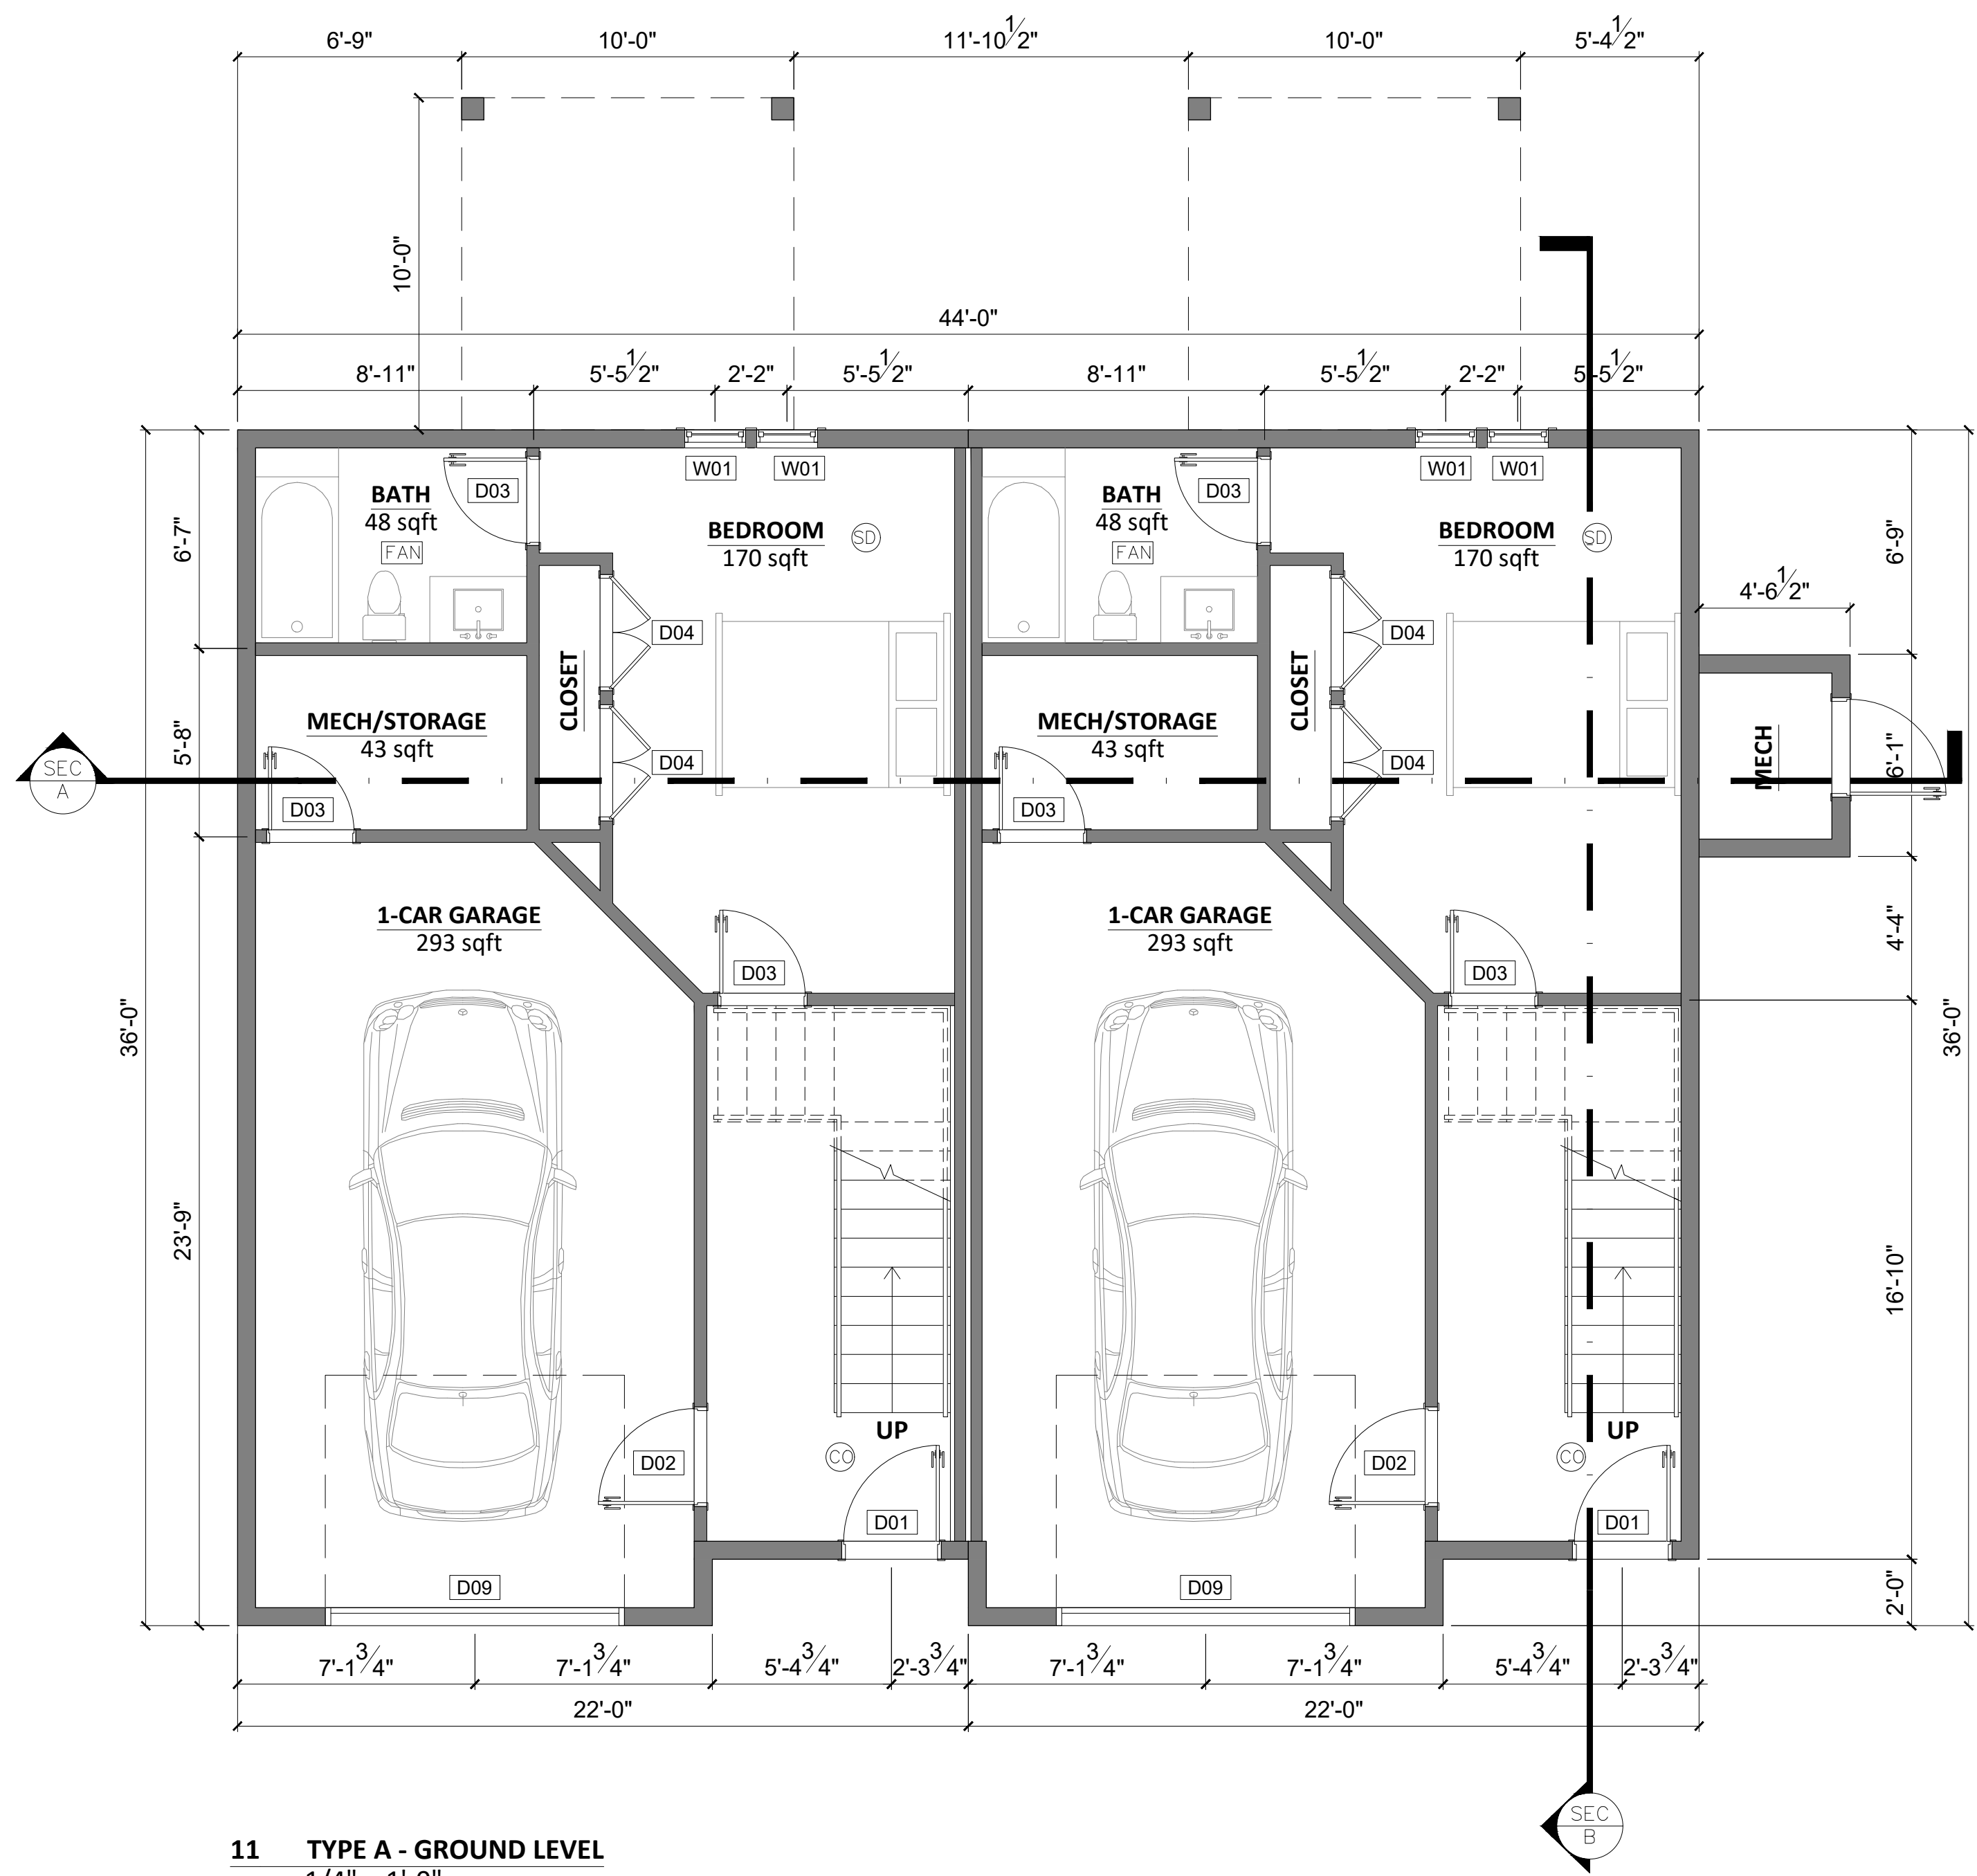

11 TYPE A - GROUND LEVEL
1/4" = 1'-0"

FINISHED AREA: 463sqft

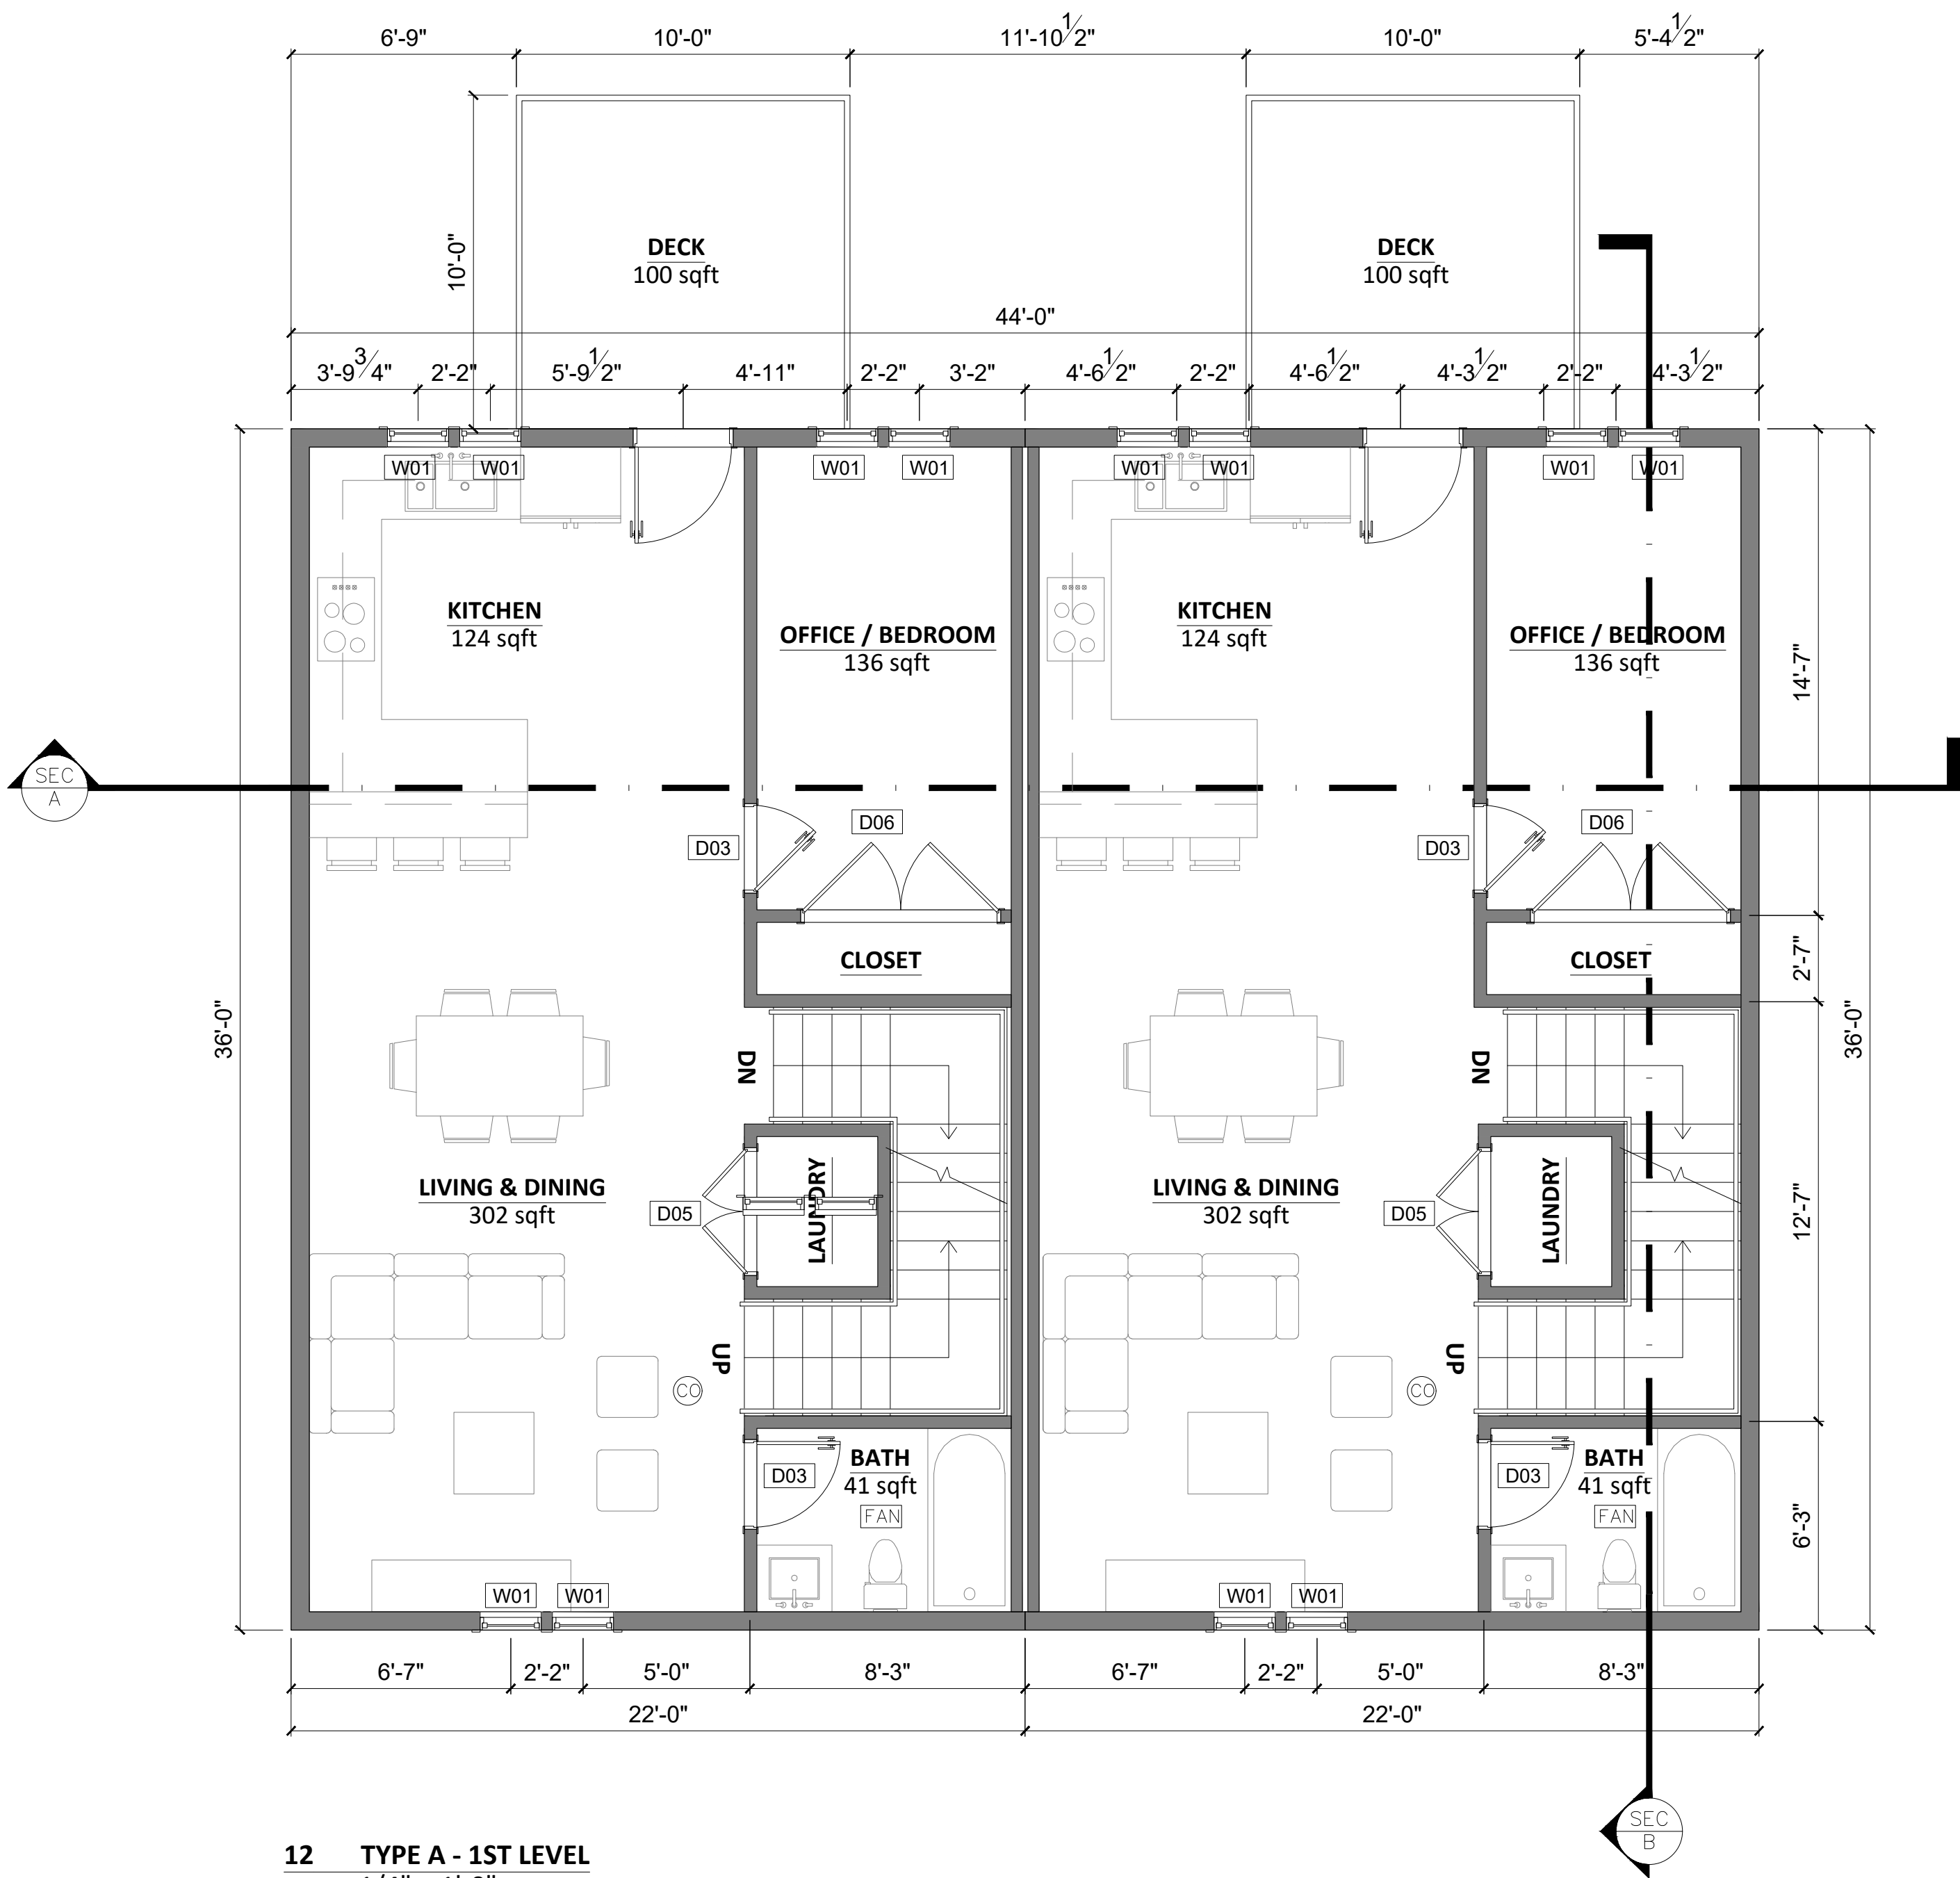

12 TYPE A - 1ST LEVEL
1/4" = 1'-0"

FINISHED AREA: 792sqft

SHEET NUMBER

DATE: 18 FEB 2022

SCALE: AS INDICATED


DRAWN BY:

DUPLEX TYPE A
1ST & 2ND FLOOR


88 DYER ST
ROCKLAND, MA

MF ENGINEERING & DESIGN INC.

142 FISHER STREET
WESTBOROUGH, MA 01581
EMAIL: CARLOS.FERRERA@MF-ENG.COM
PHONE: (508) 331-7261

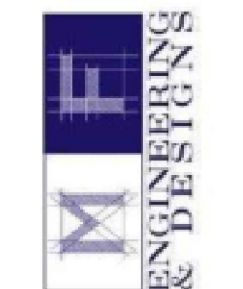

7

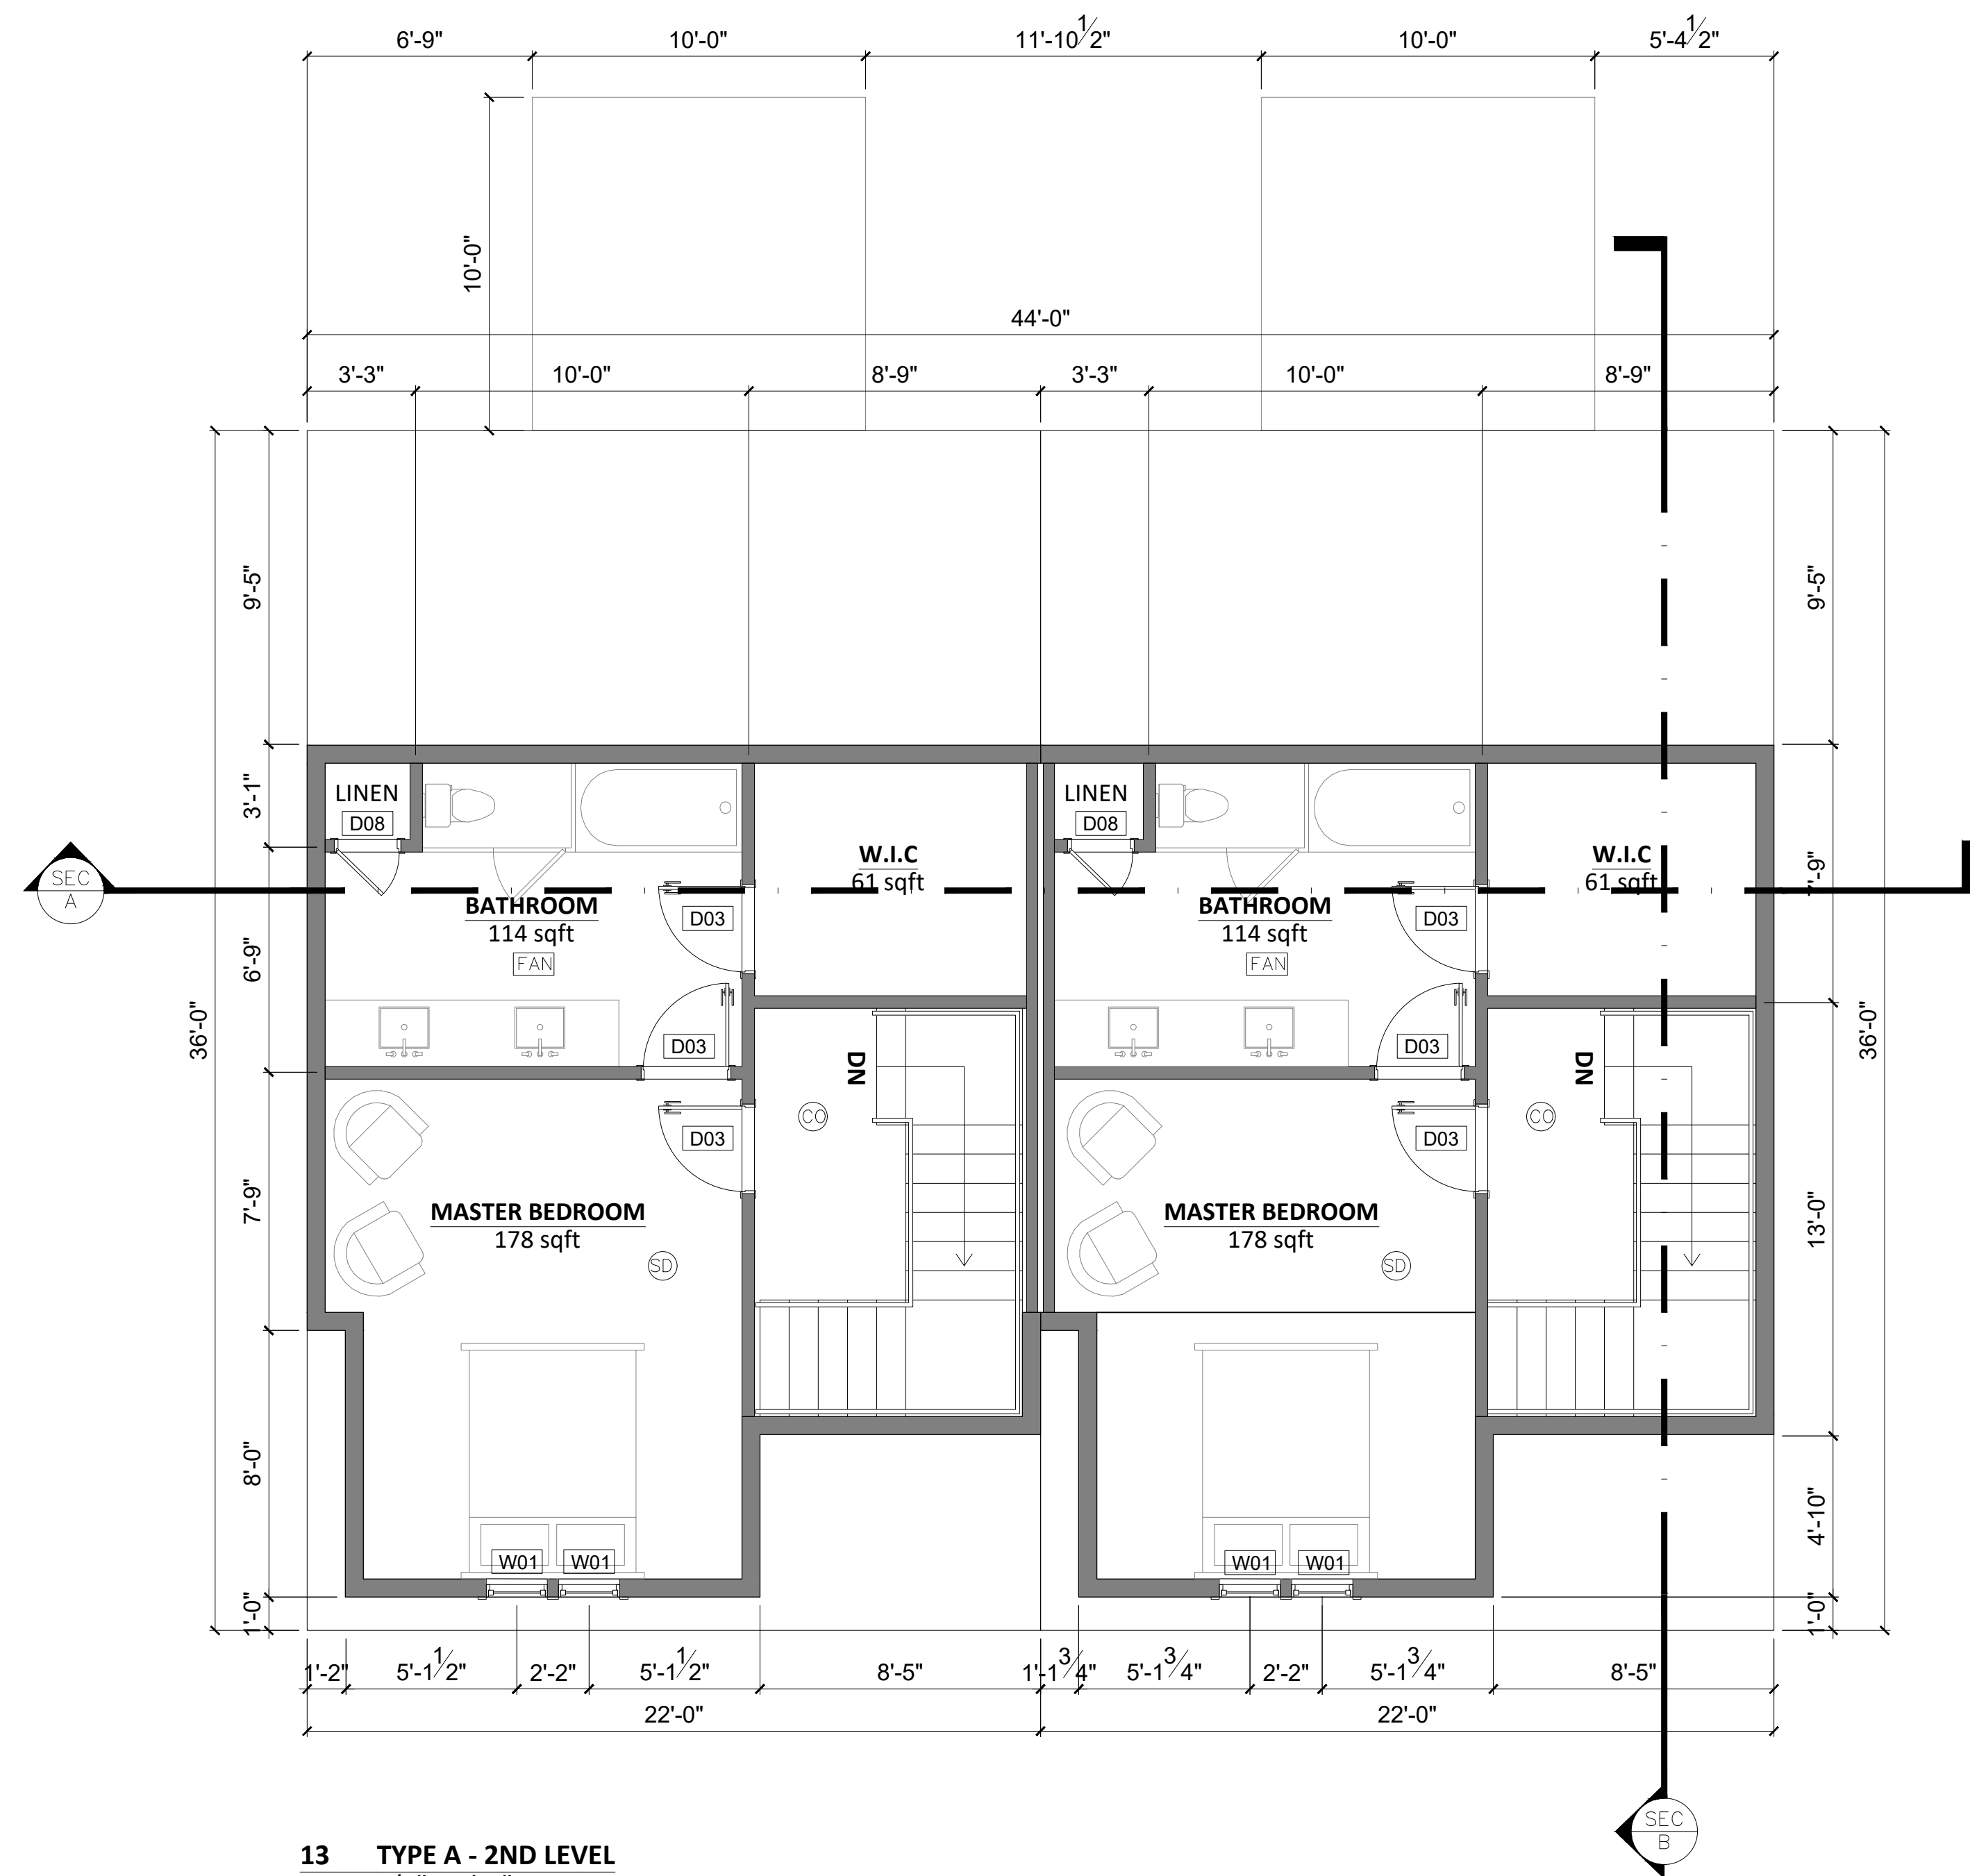

13 TYPE A - 2ND LEVEL
1/4" = 1'-0"

FINISHED AREA: 512sqft




14 TYPE A - FRONT ELEVATION
1/4" = 1'-0"




15 TYPE A - REAR ELEVATION
1/4" = 1'-0"




16 TYPE A - RIGHT SIDE ELEVATION
1/4" = 1'-0"

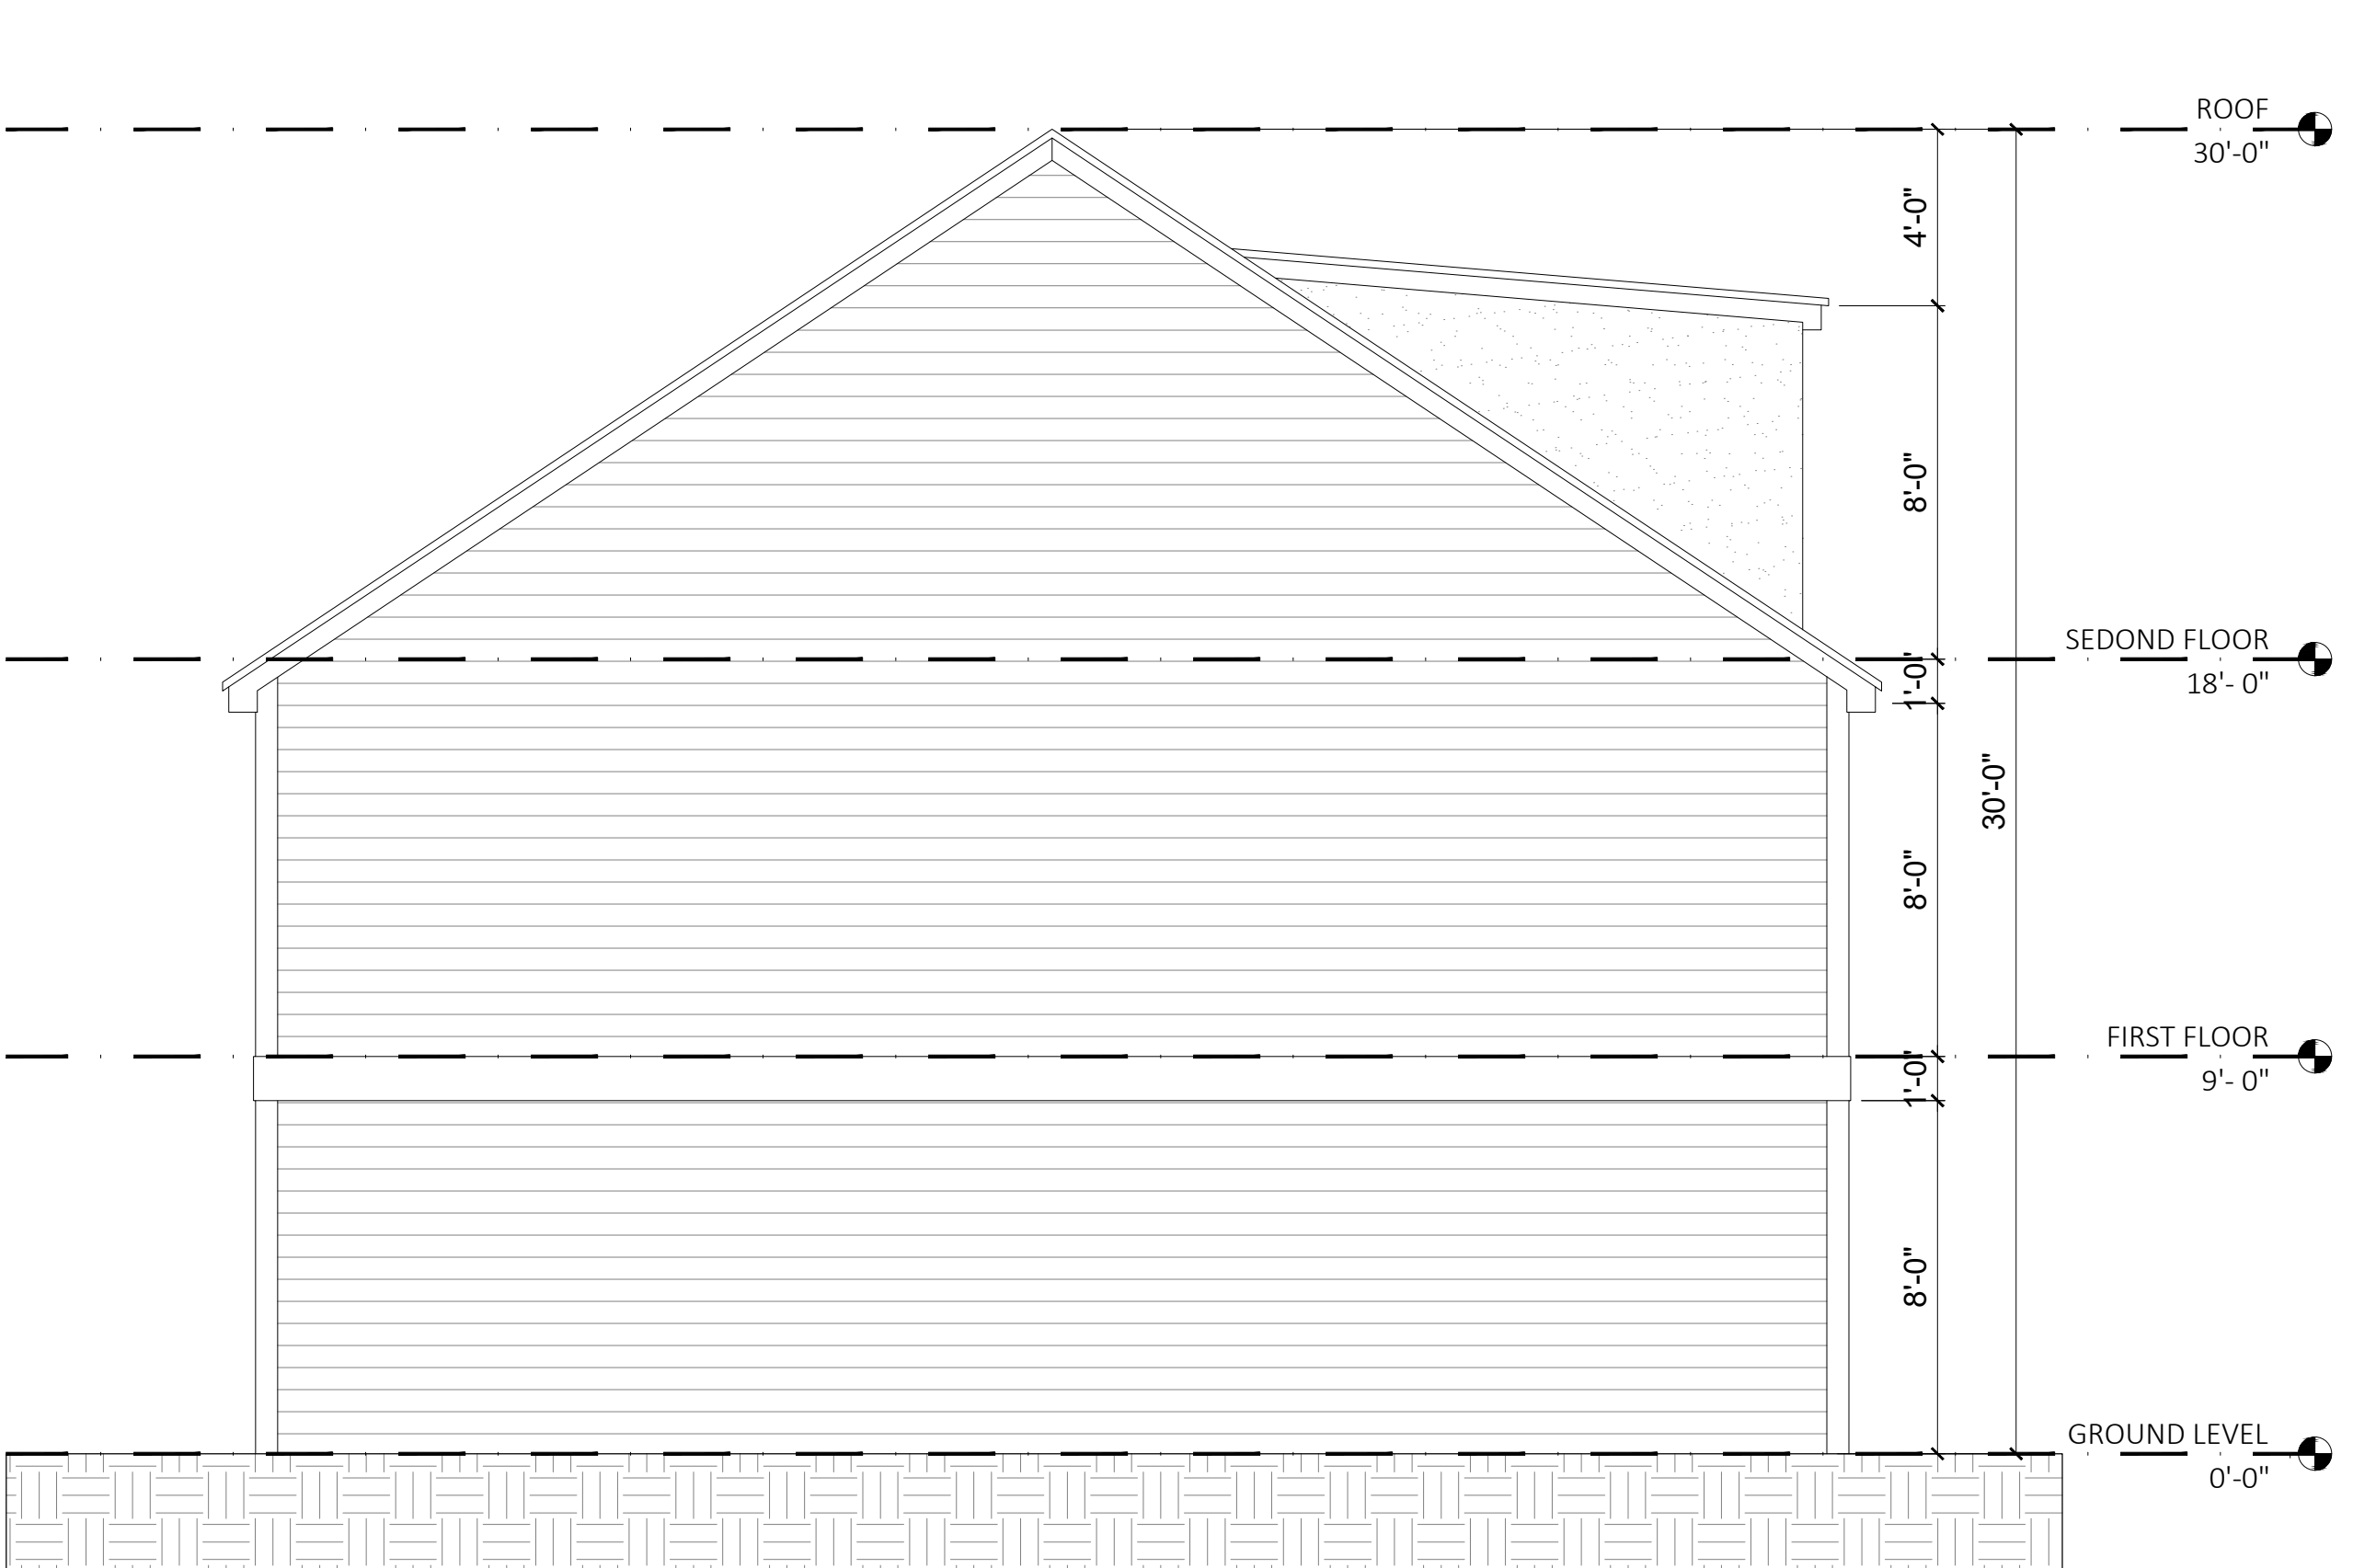


17 TYPE A - LEFT SIDE ELEVATION
1/4" = 1'-0"

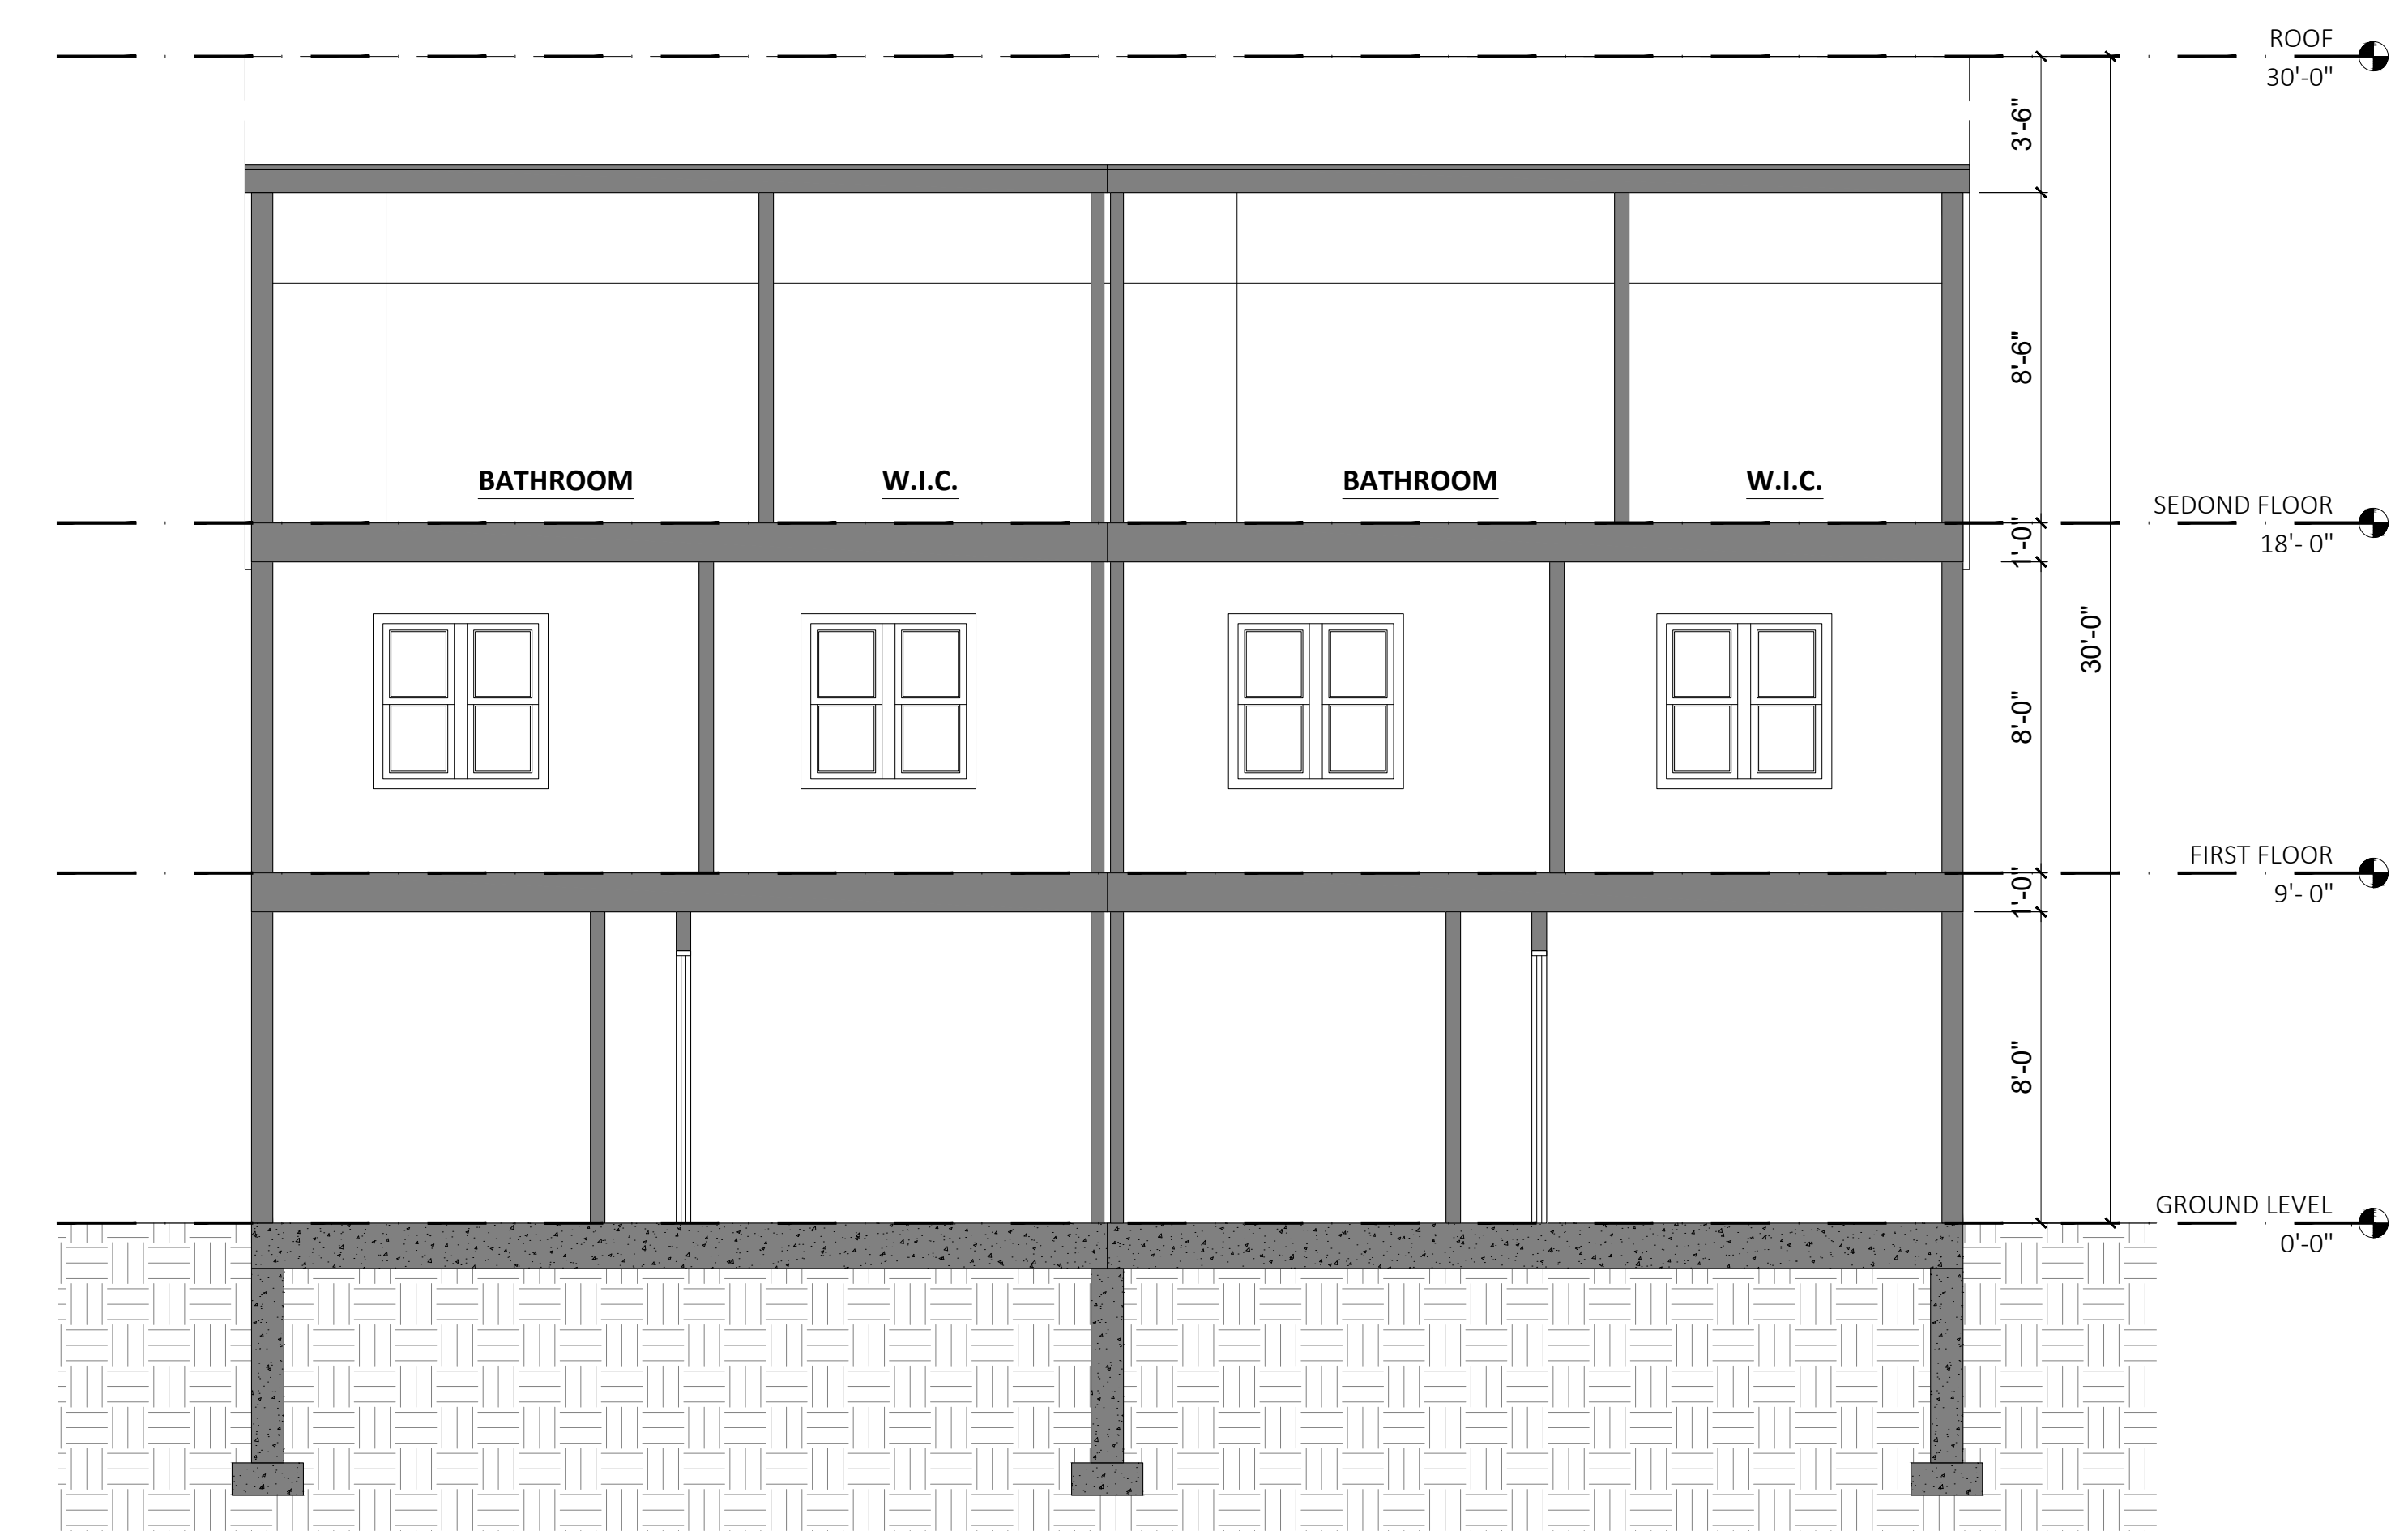


18 TYPE A - SECTION A
1/4" = 1'-0"

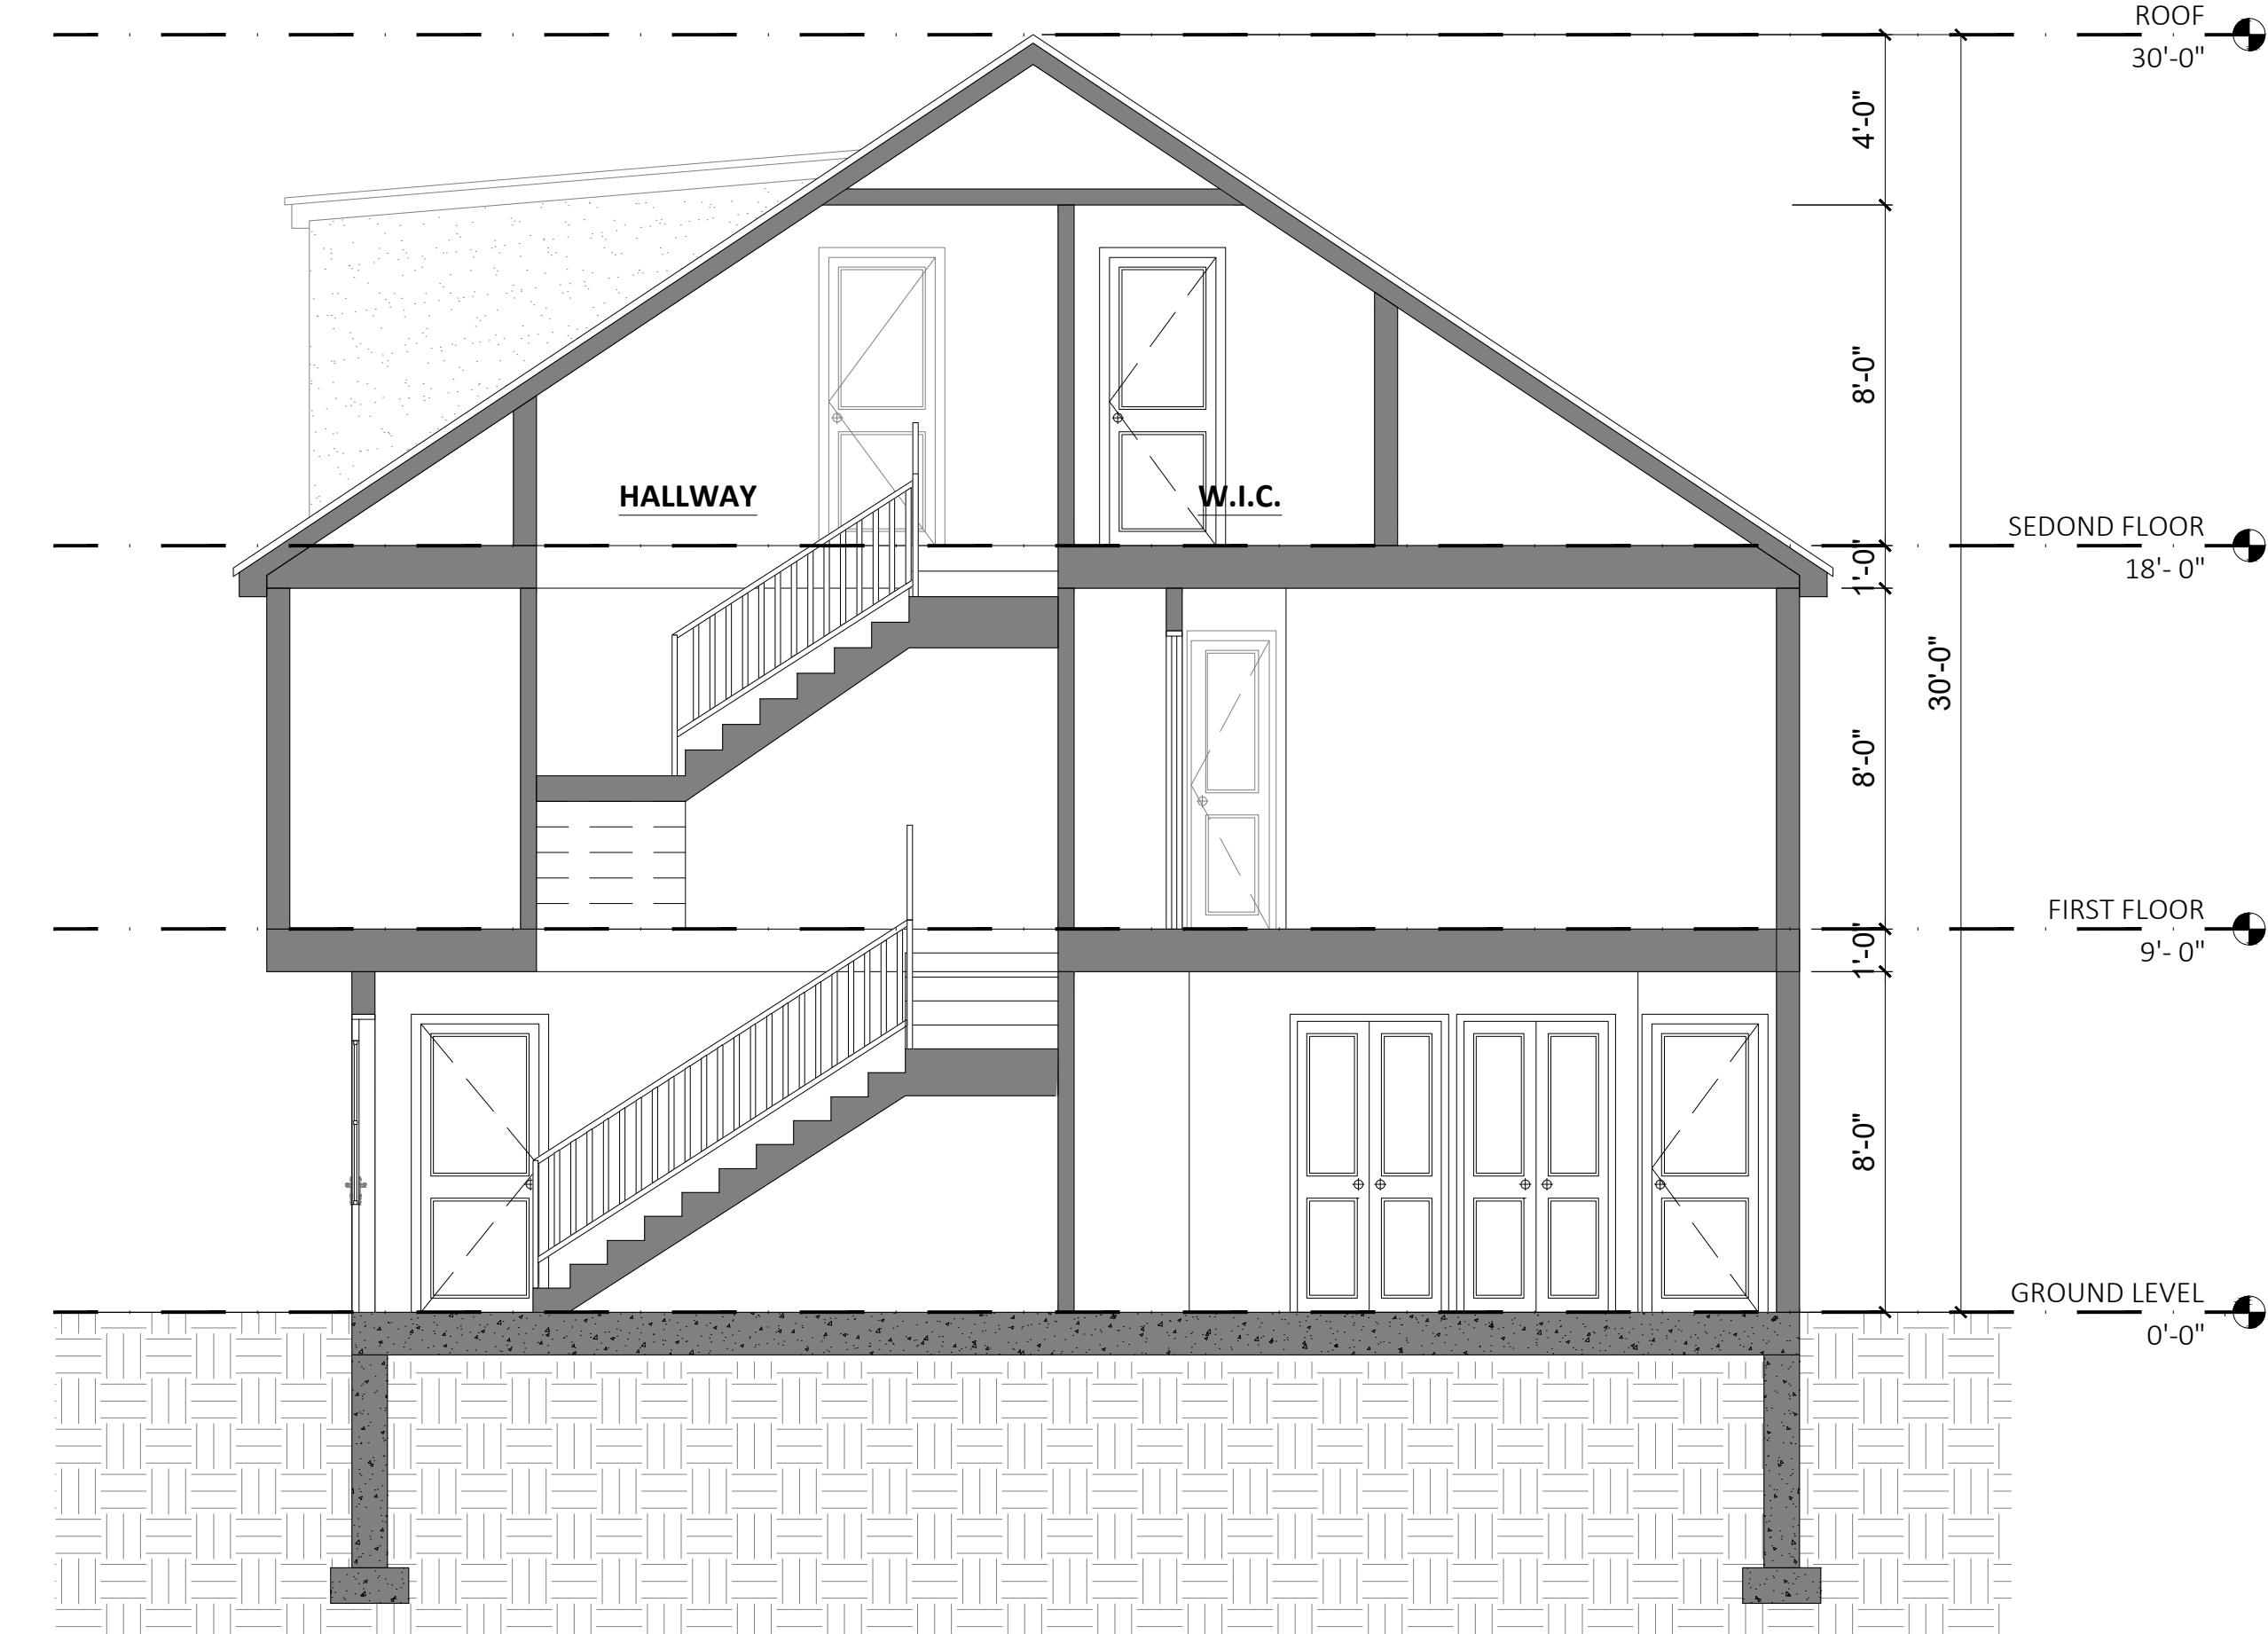

19 TYPE A - SECTION B
1/4" = 1'-0"

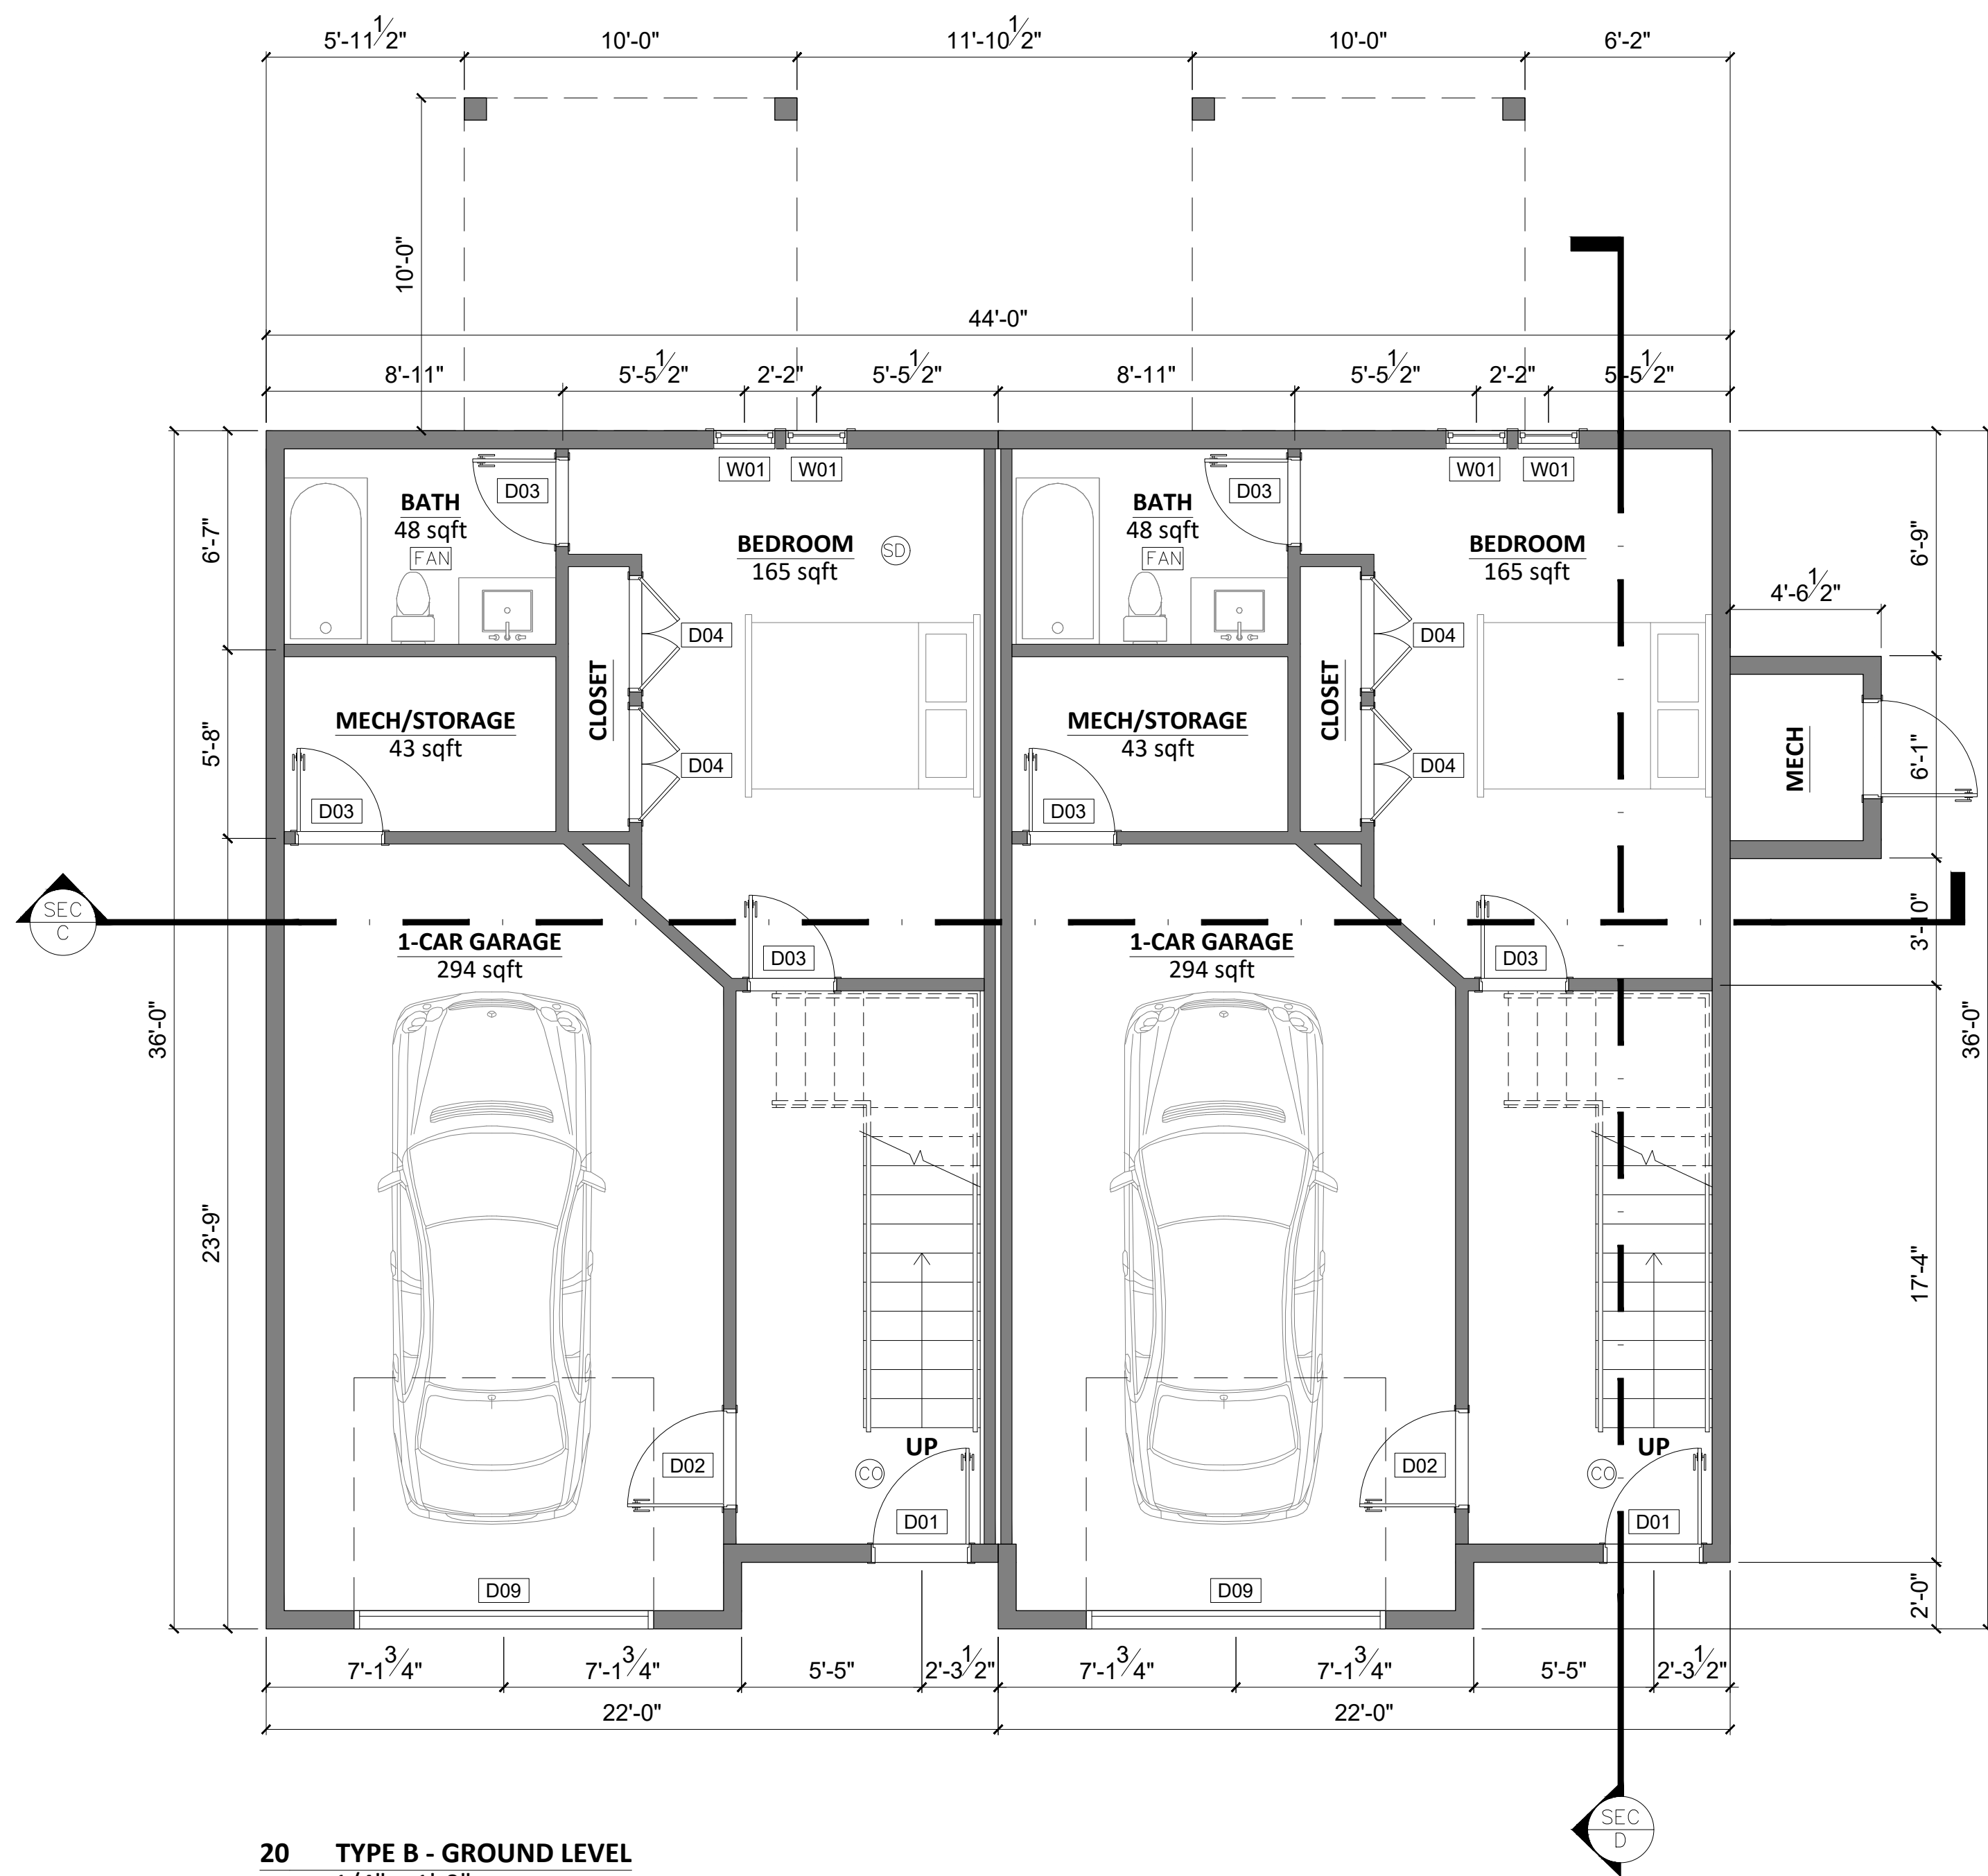

FINISHED AREA: 463sqft

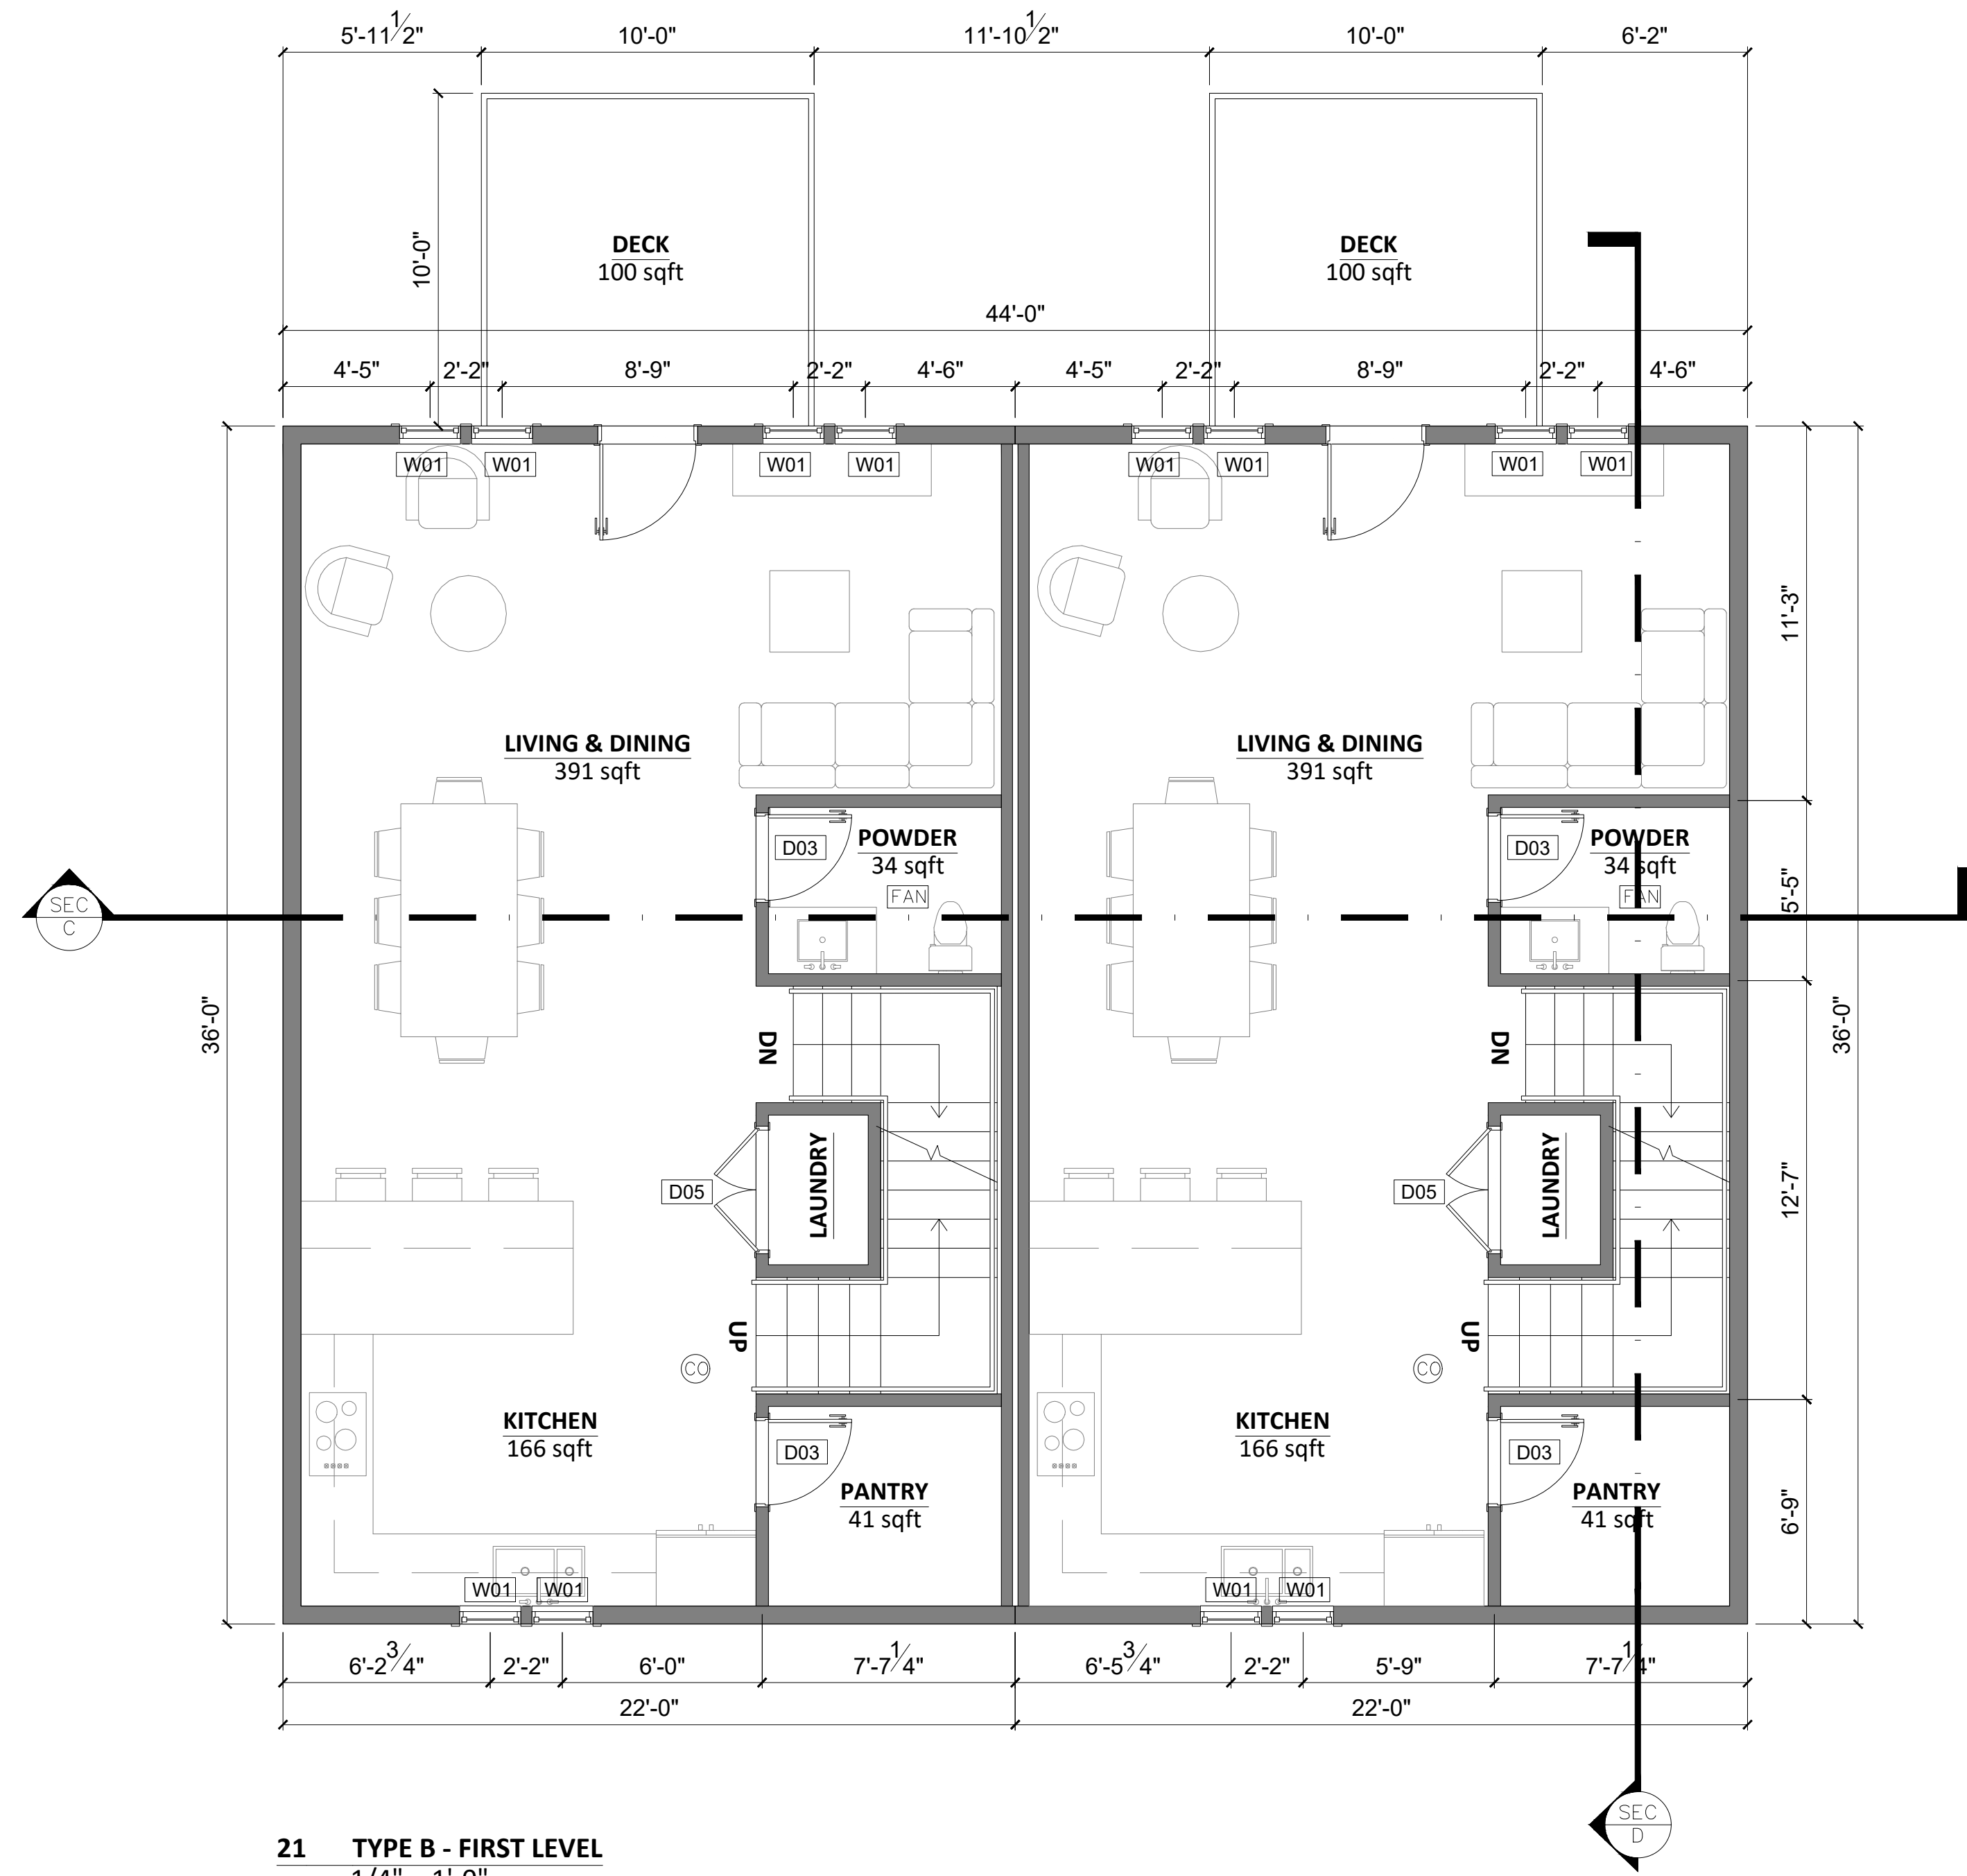

FINISHED AREA: 792sqft

SHEET NUMBER

10

DATE: 18 FEB 2022


SCALE: AS INDICATED

DRAWN BY:


DUPLEX TYPE B
1ST & 2ND FLOOR

88 DYER ST
ROCKLAND, MA

MF ENGINEERING & DESIGN INC.

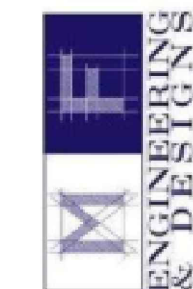

142 FISHER STREET
WESTBOROUGH, MA 01581
EMAIL: CARLOS.FERRERA@MF-ENG.COM
PHONE: (508) 331-7261

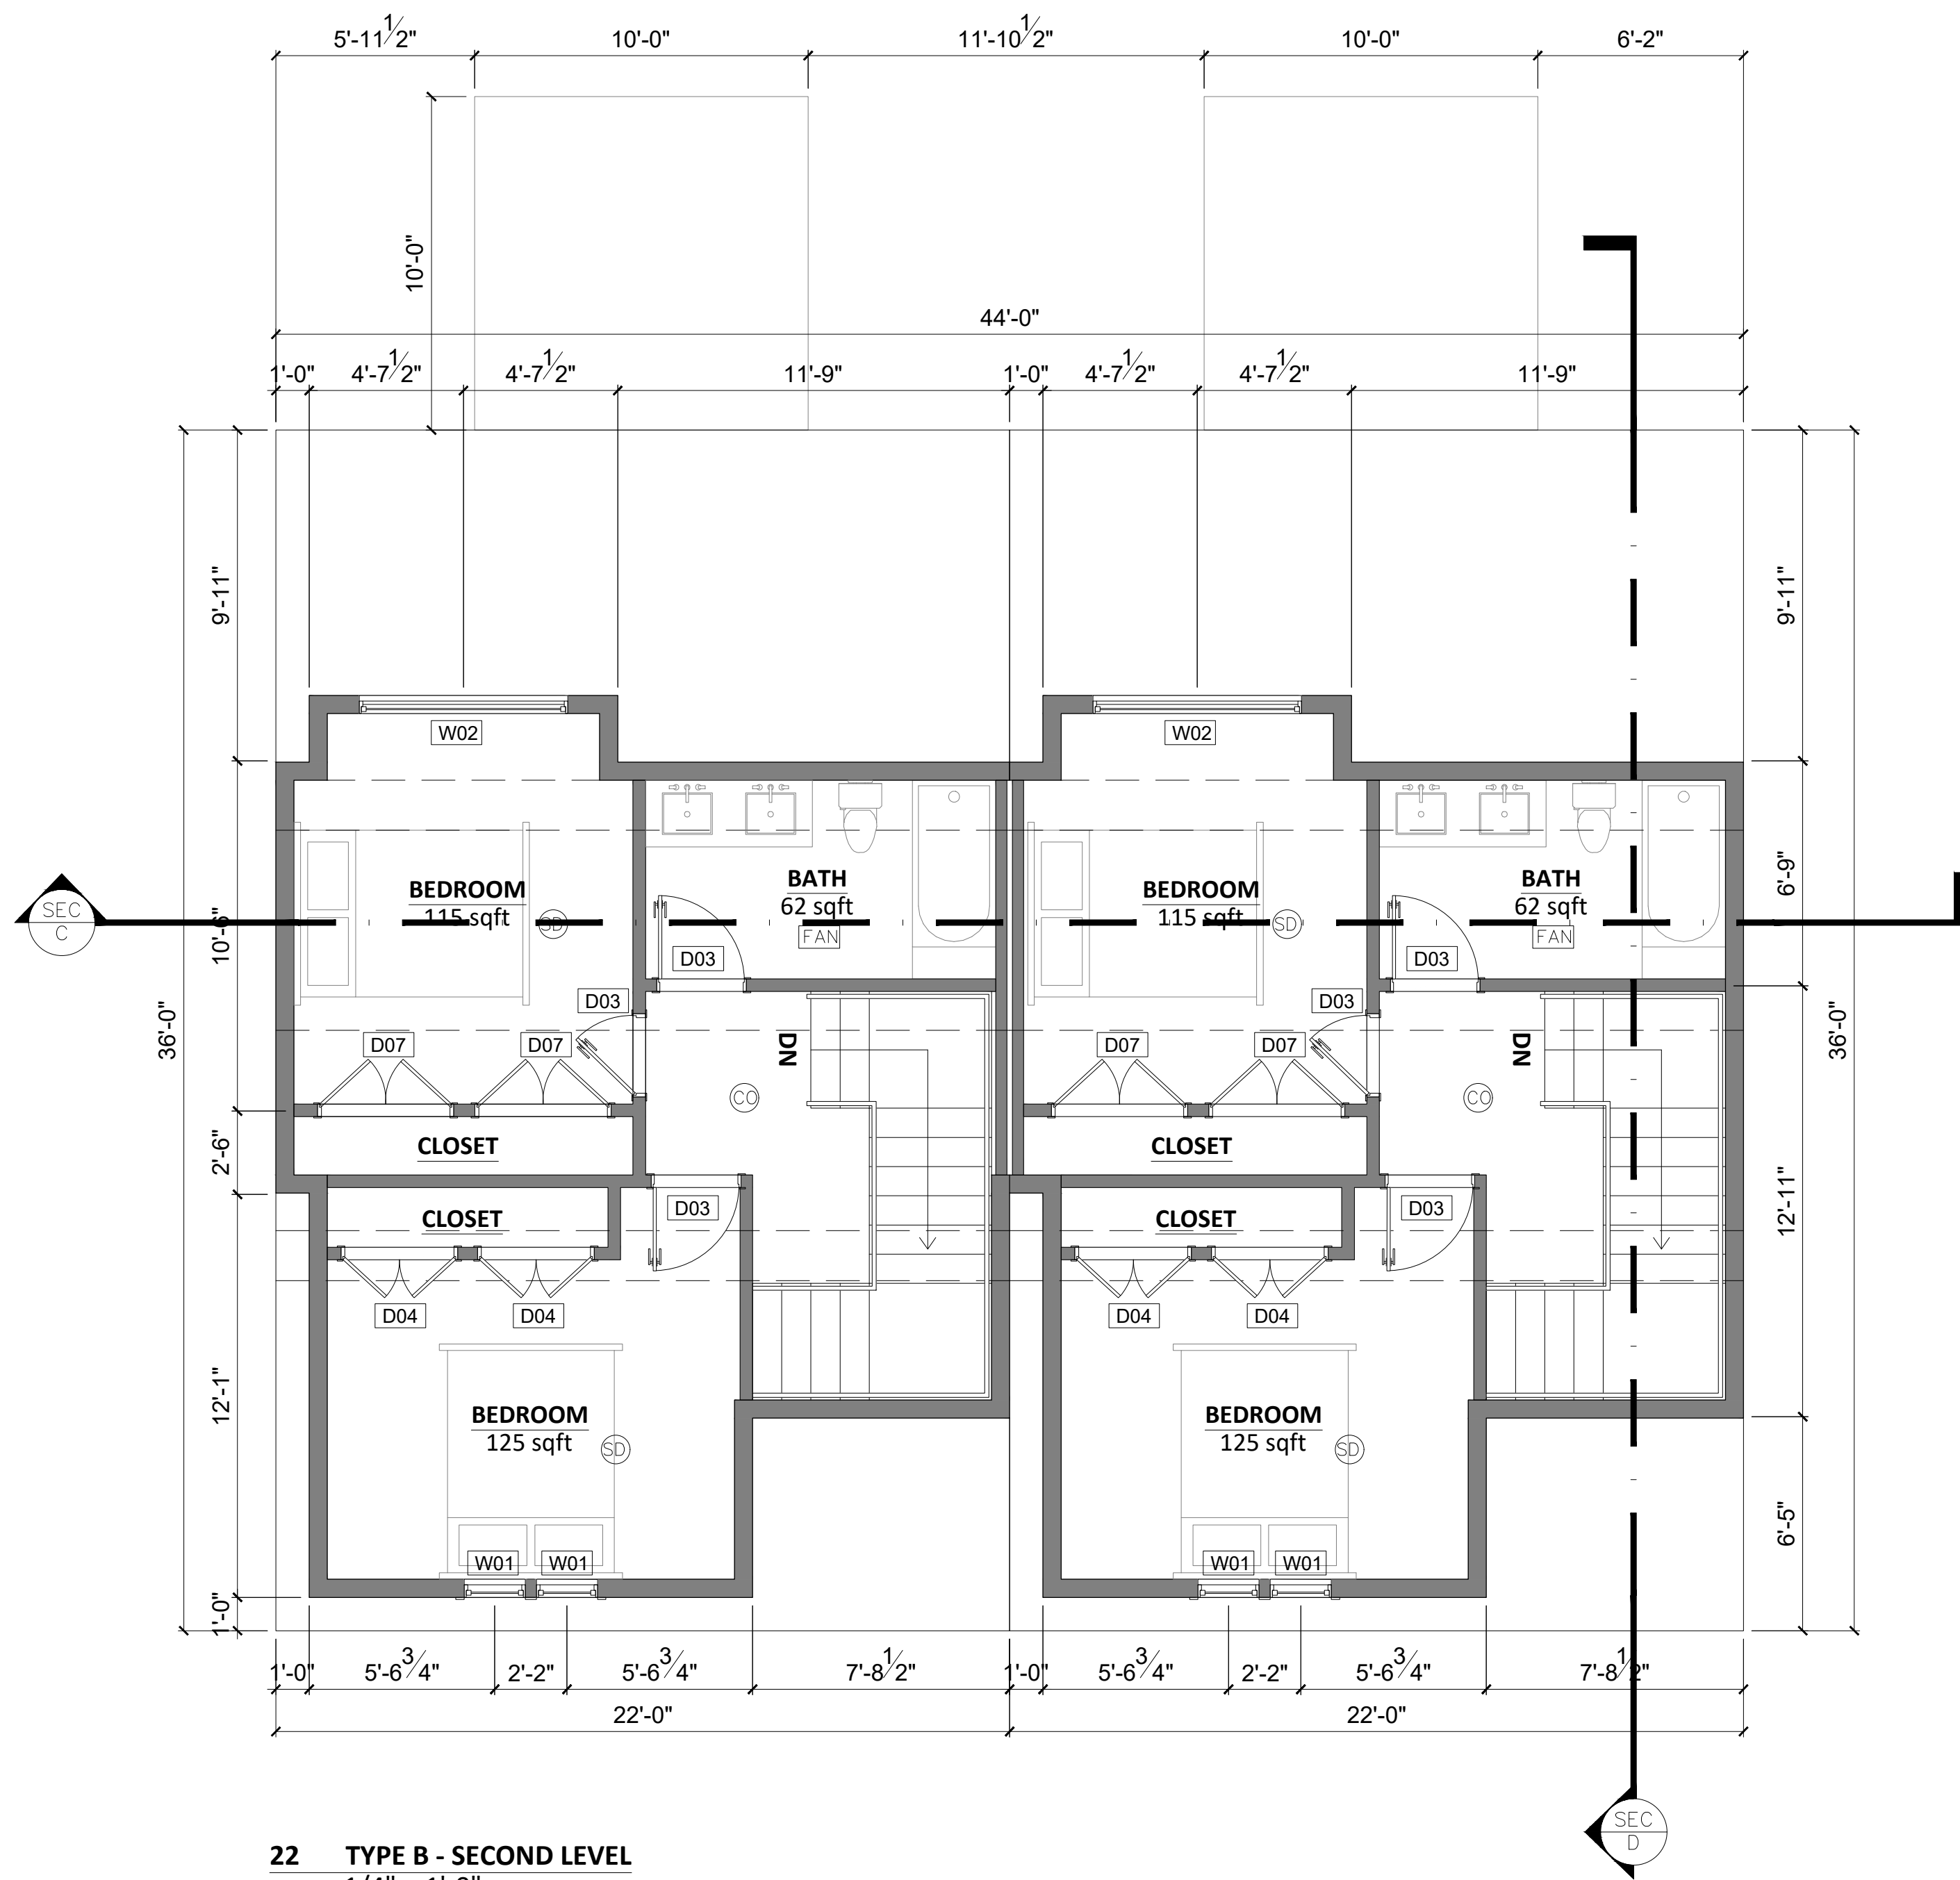

FINISHED AREA: 516sqft



SHEET NUMBER
11

DATE: 18 FEB 2022
SCALE: AS INDICATED
DRAWN BY:


DUPLEX TYPE B
3RD FLOOR &
ELEVATIONS

88 DYER ST
ROCKLAND, MA


MF ENGINEERING & DESIGN INC.
142 FISHER STREET
WESTBOROUGH, MA 01581
EMAIL: CARLOS.FERRERA@MF-ENG.COM
PHONE: (508) 331-7261




25 TYPE B - RIGHT SIDE ELEVATION
1/4" = 1'-0"

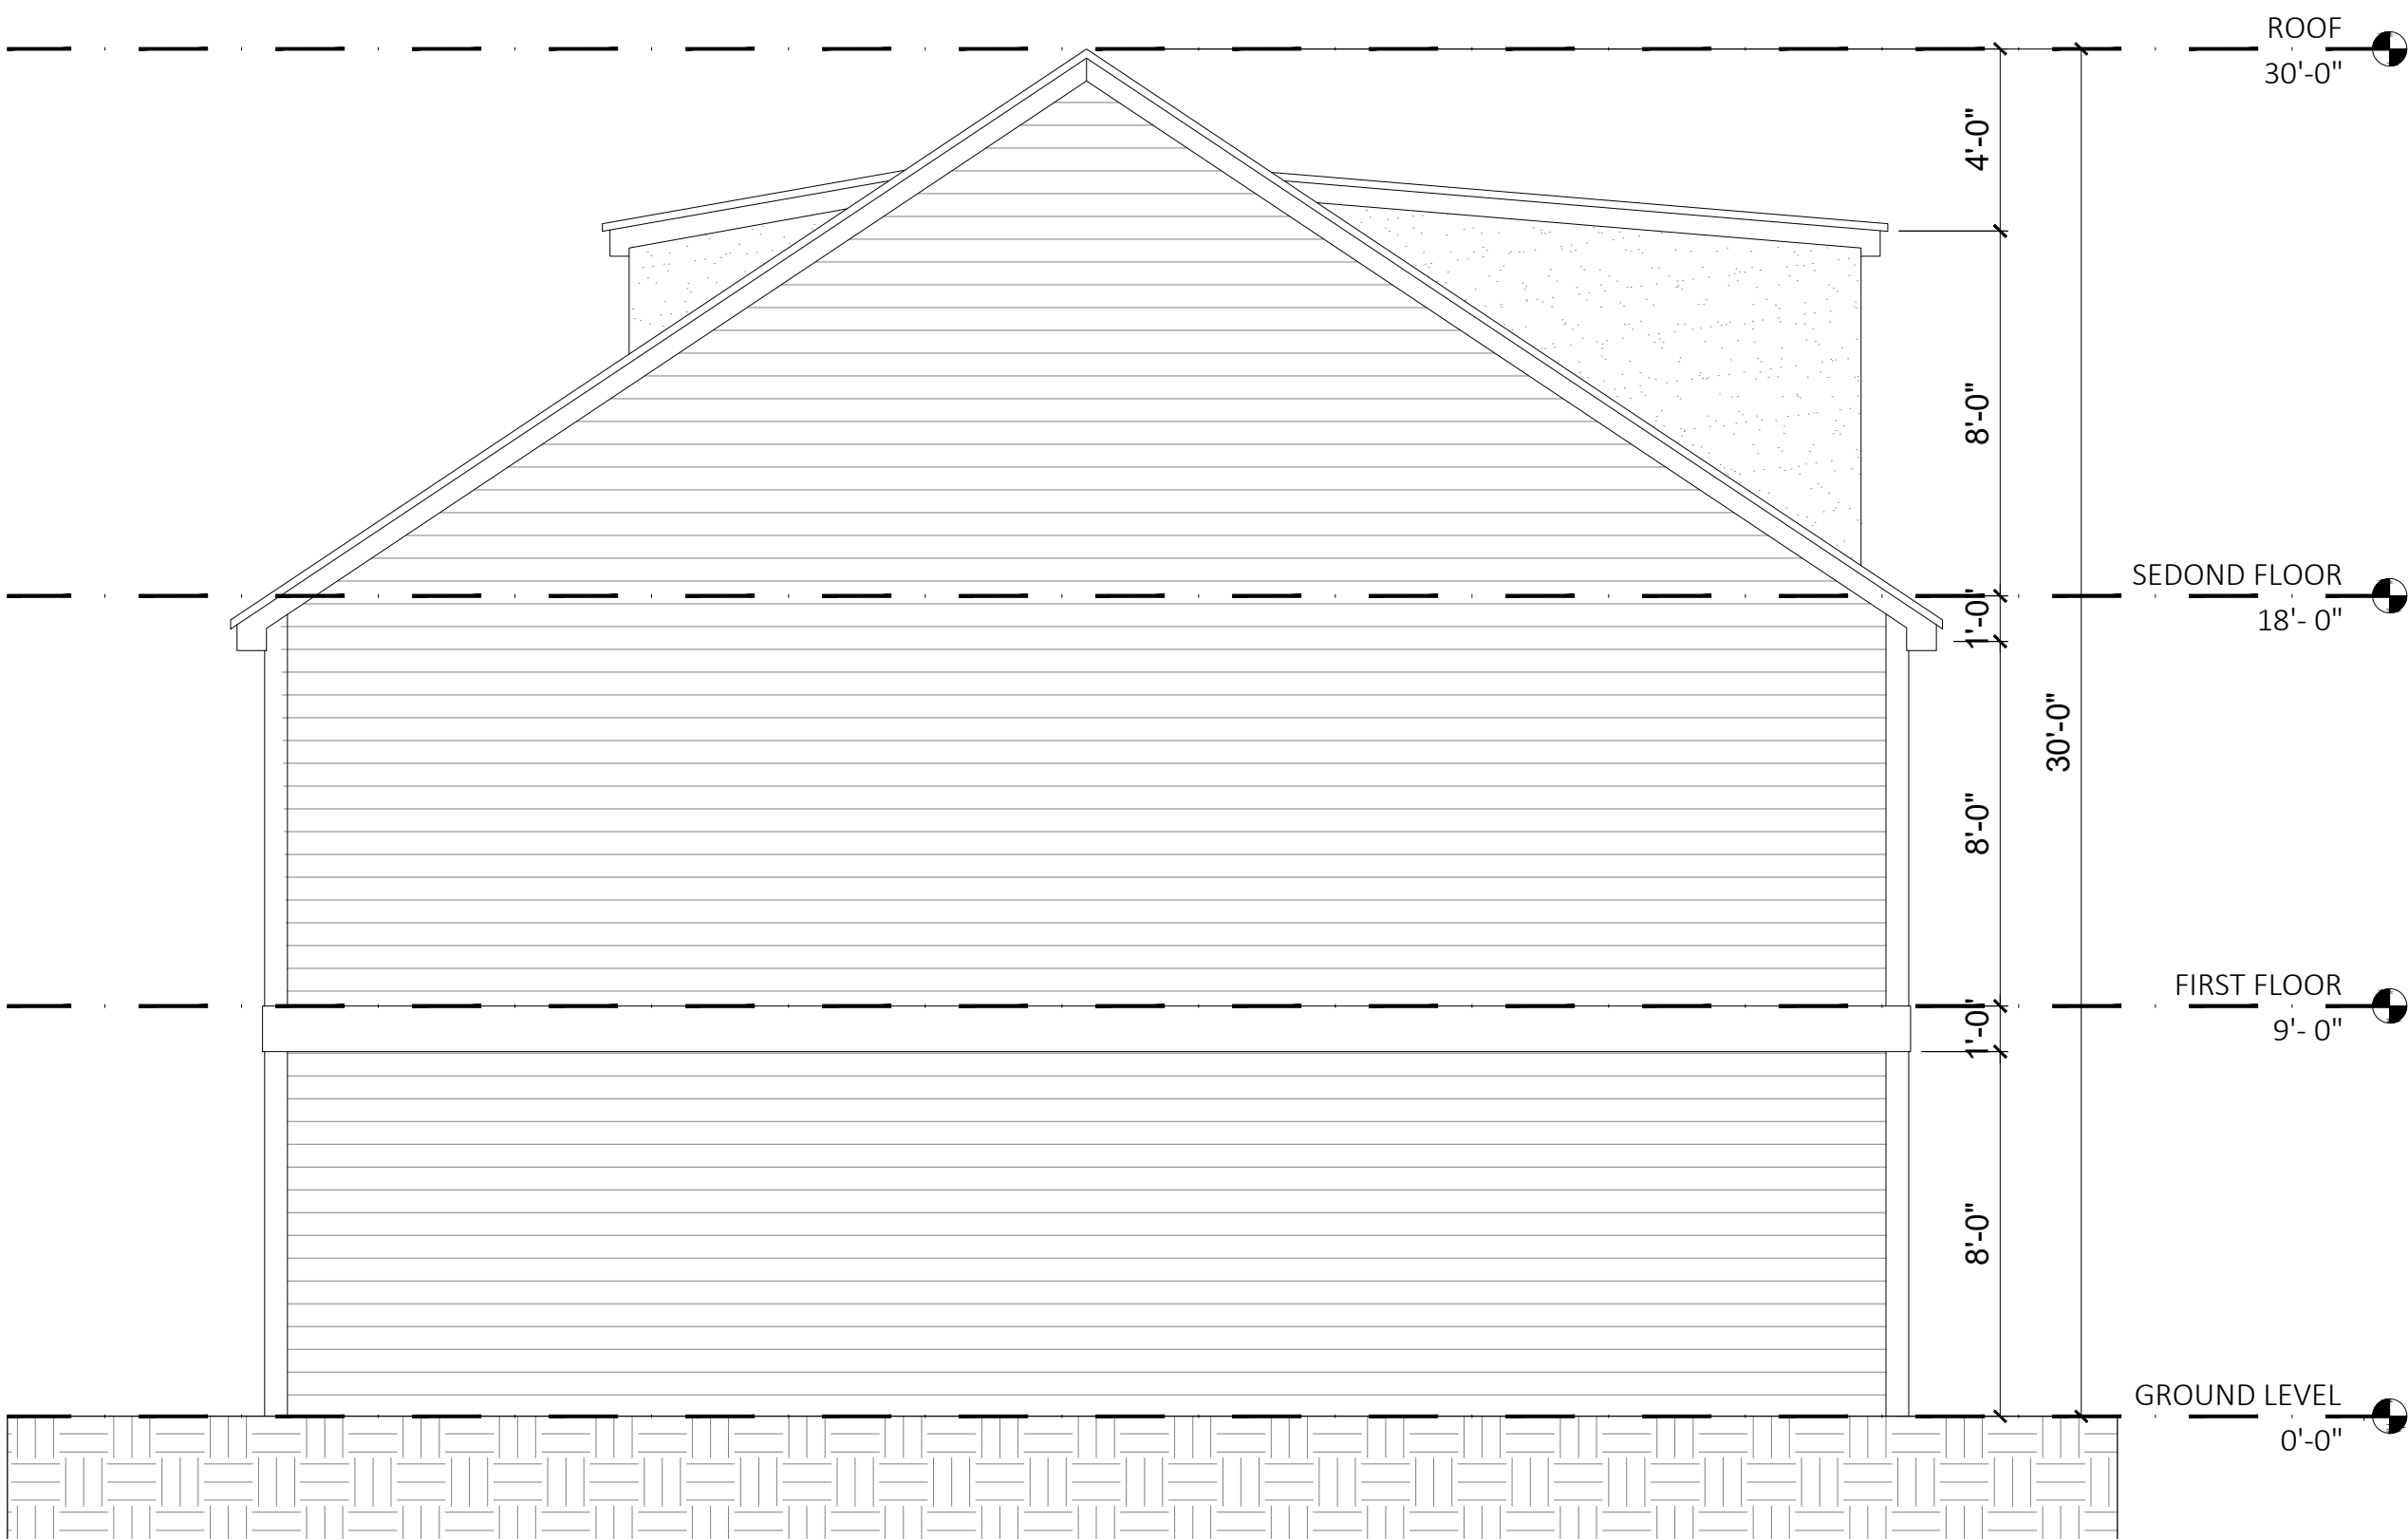


26 TYPE B - LEFT SIDE ELEVATION
1/4" = 1'-0"

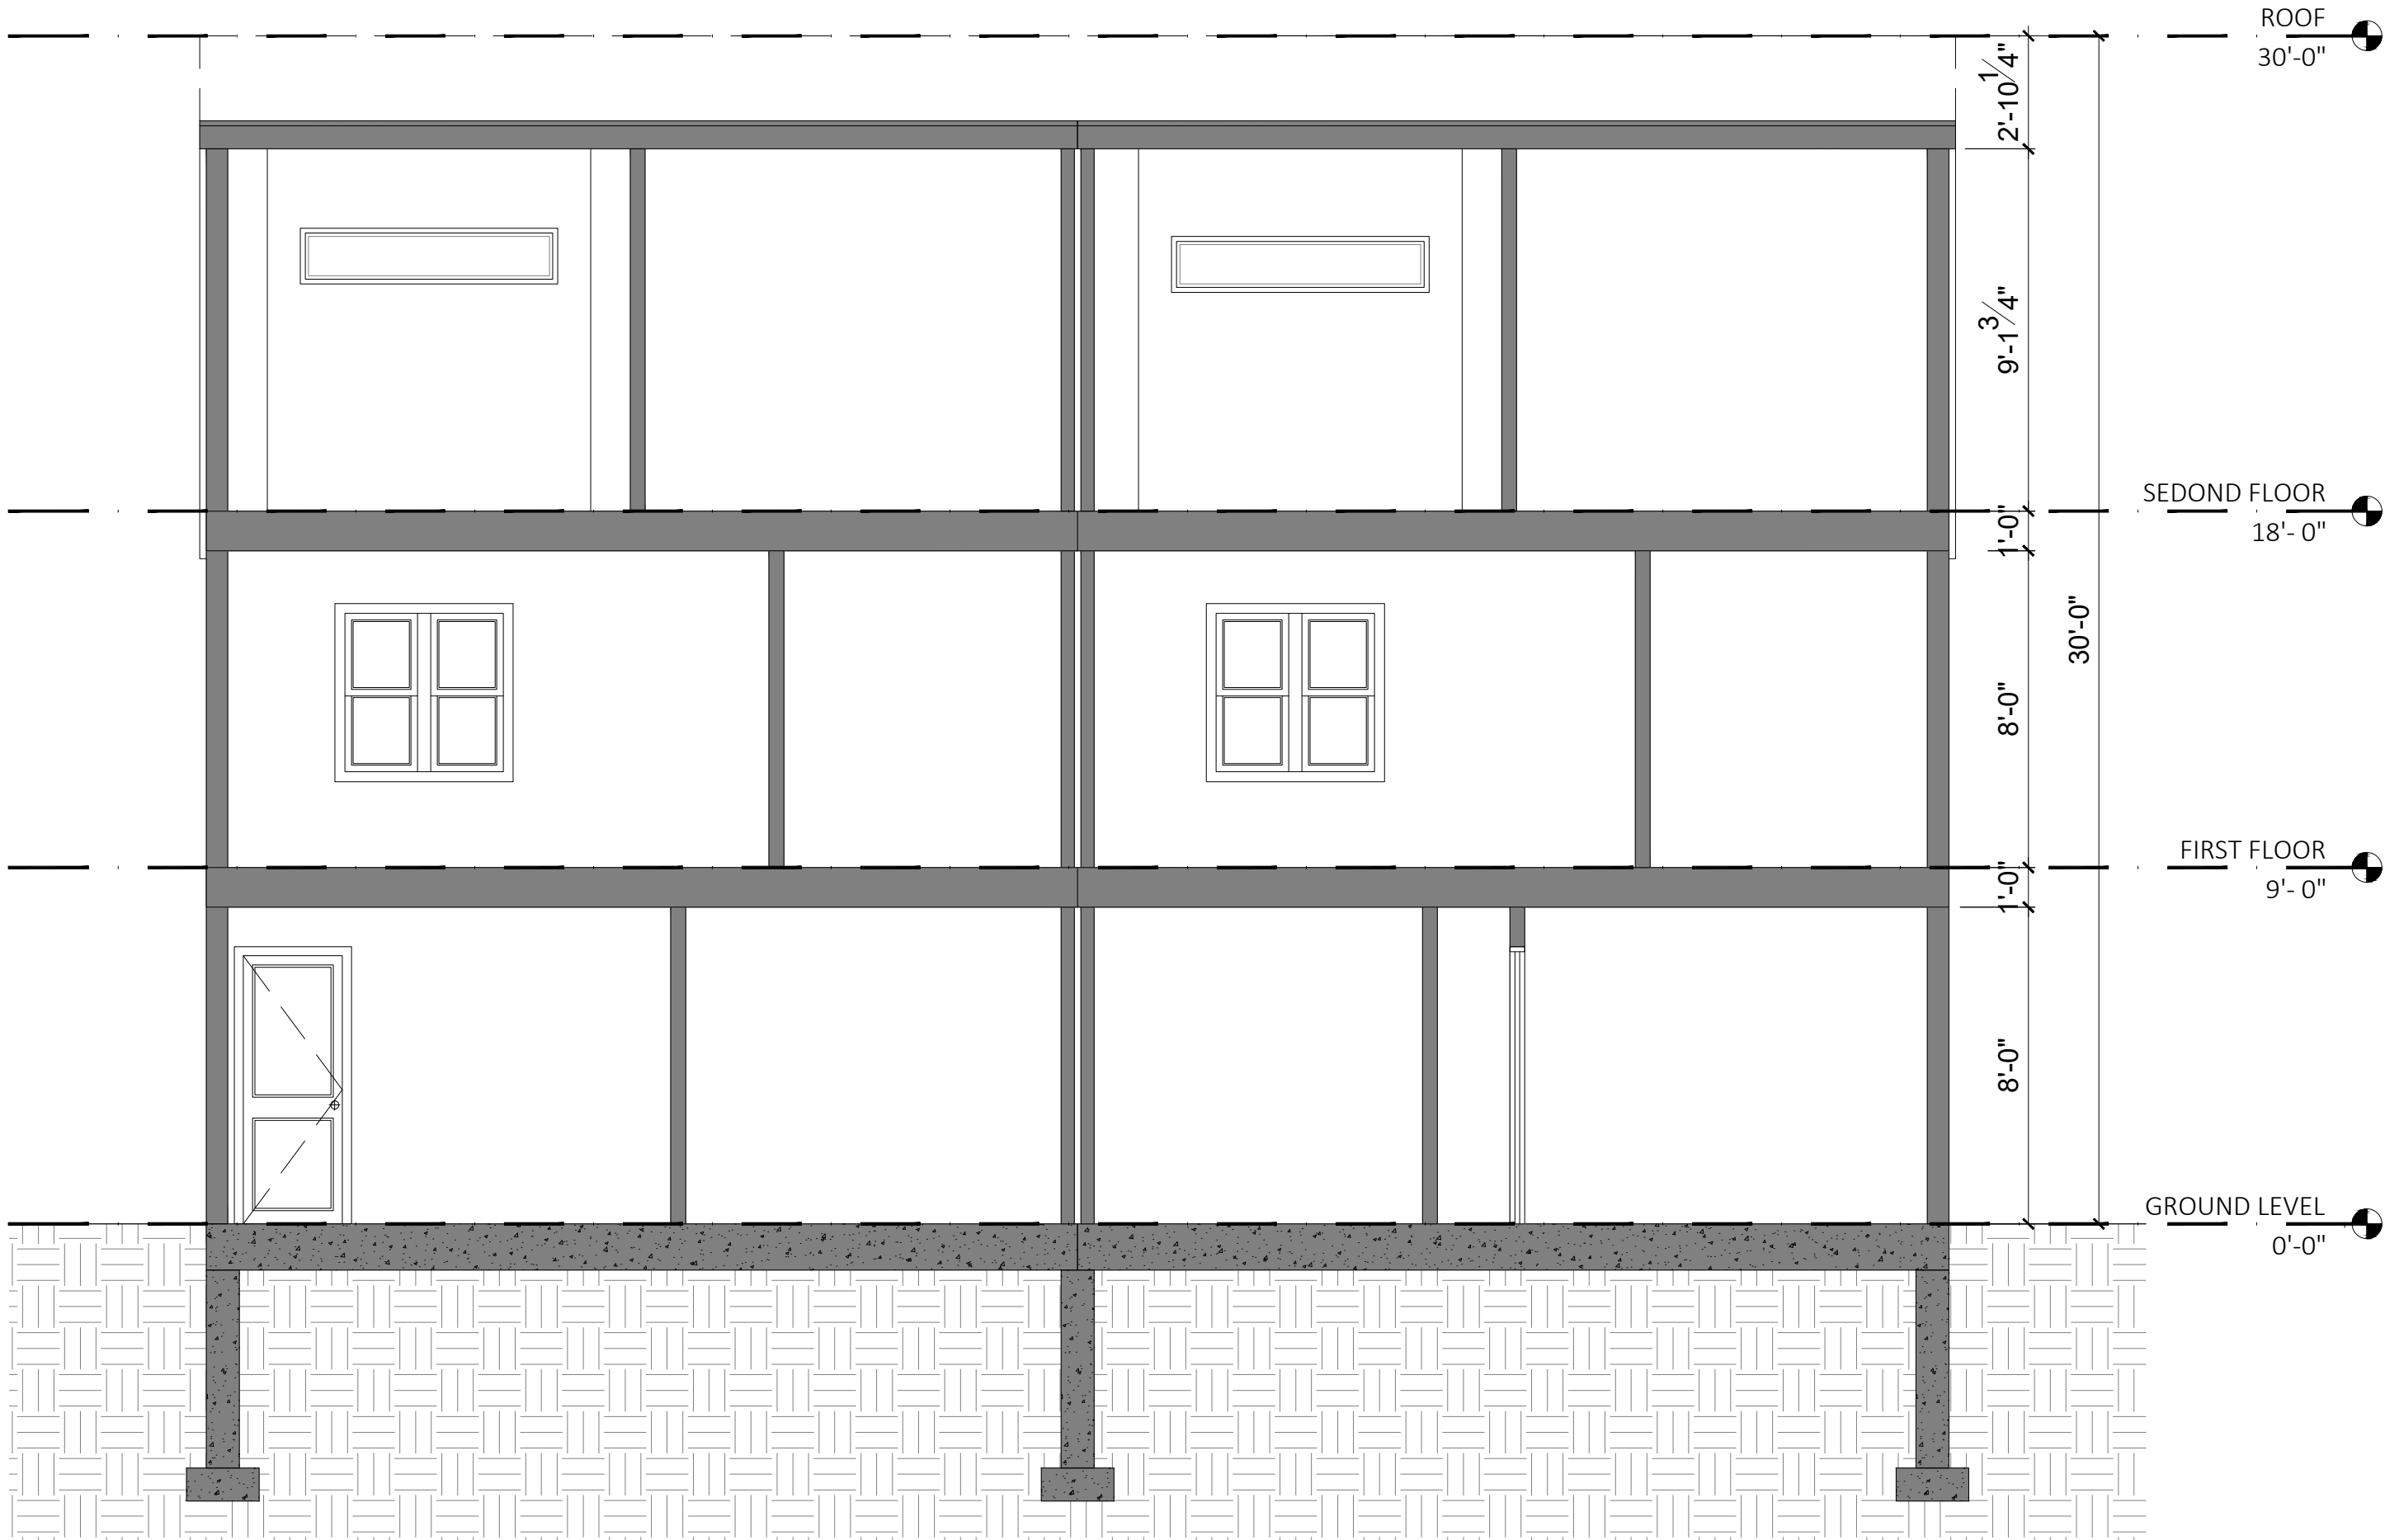

27 TYPE B - SECTION C
1/4" = 1'-0"

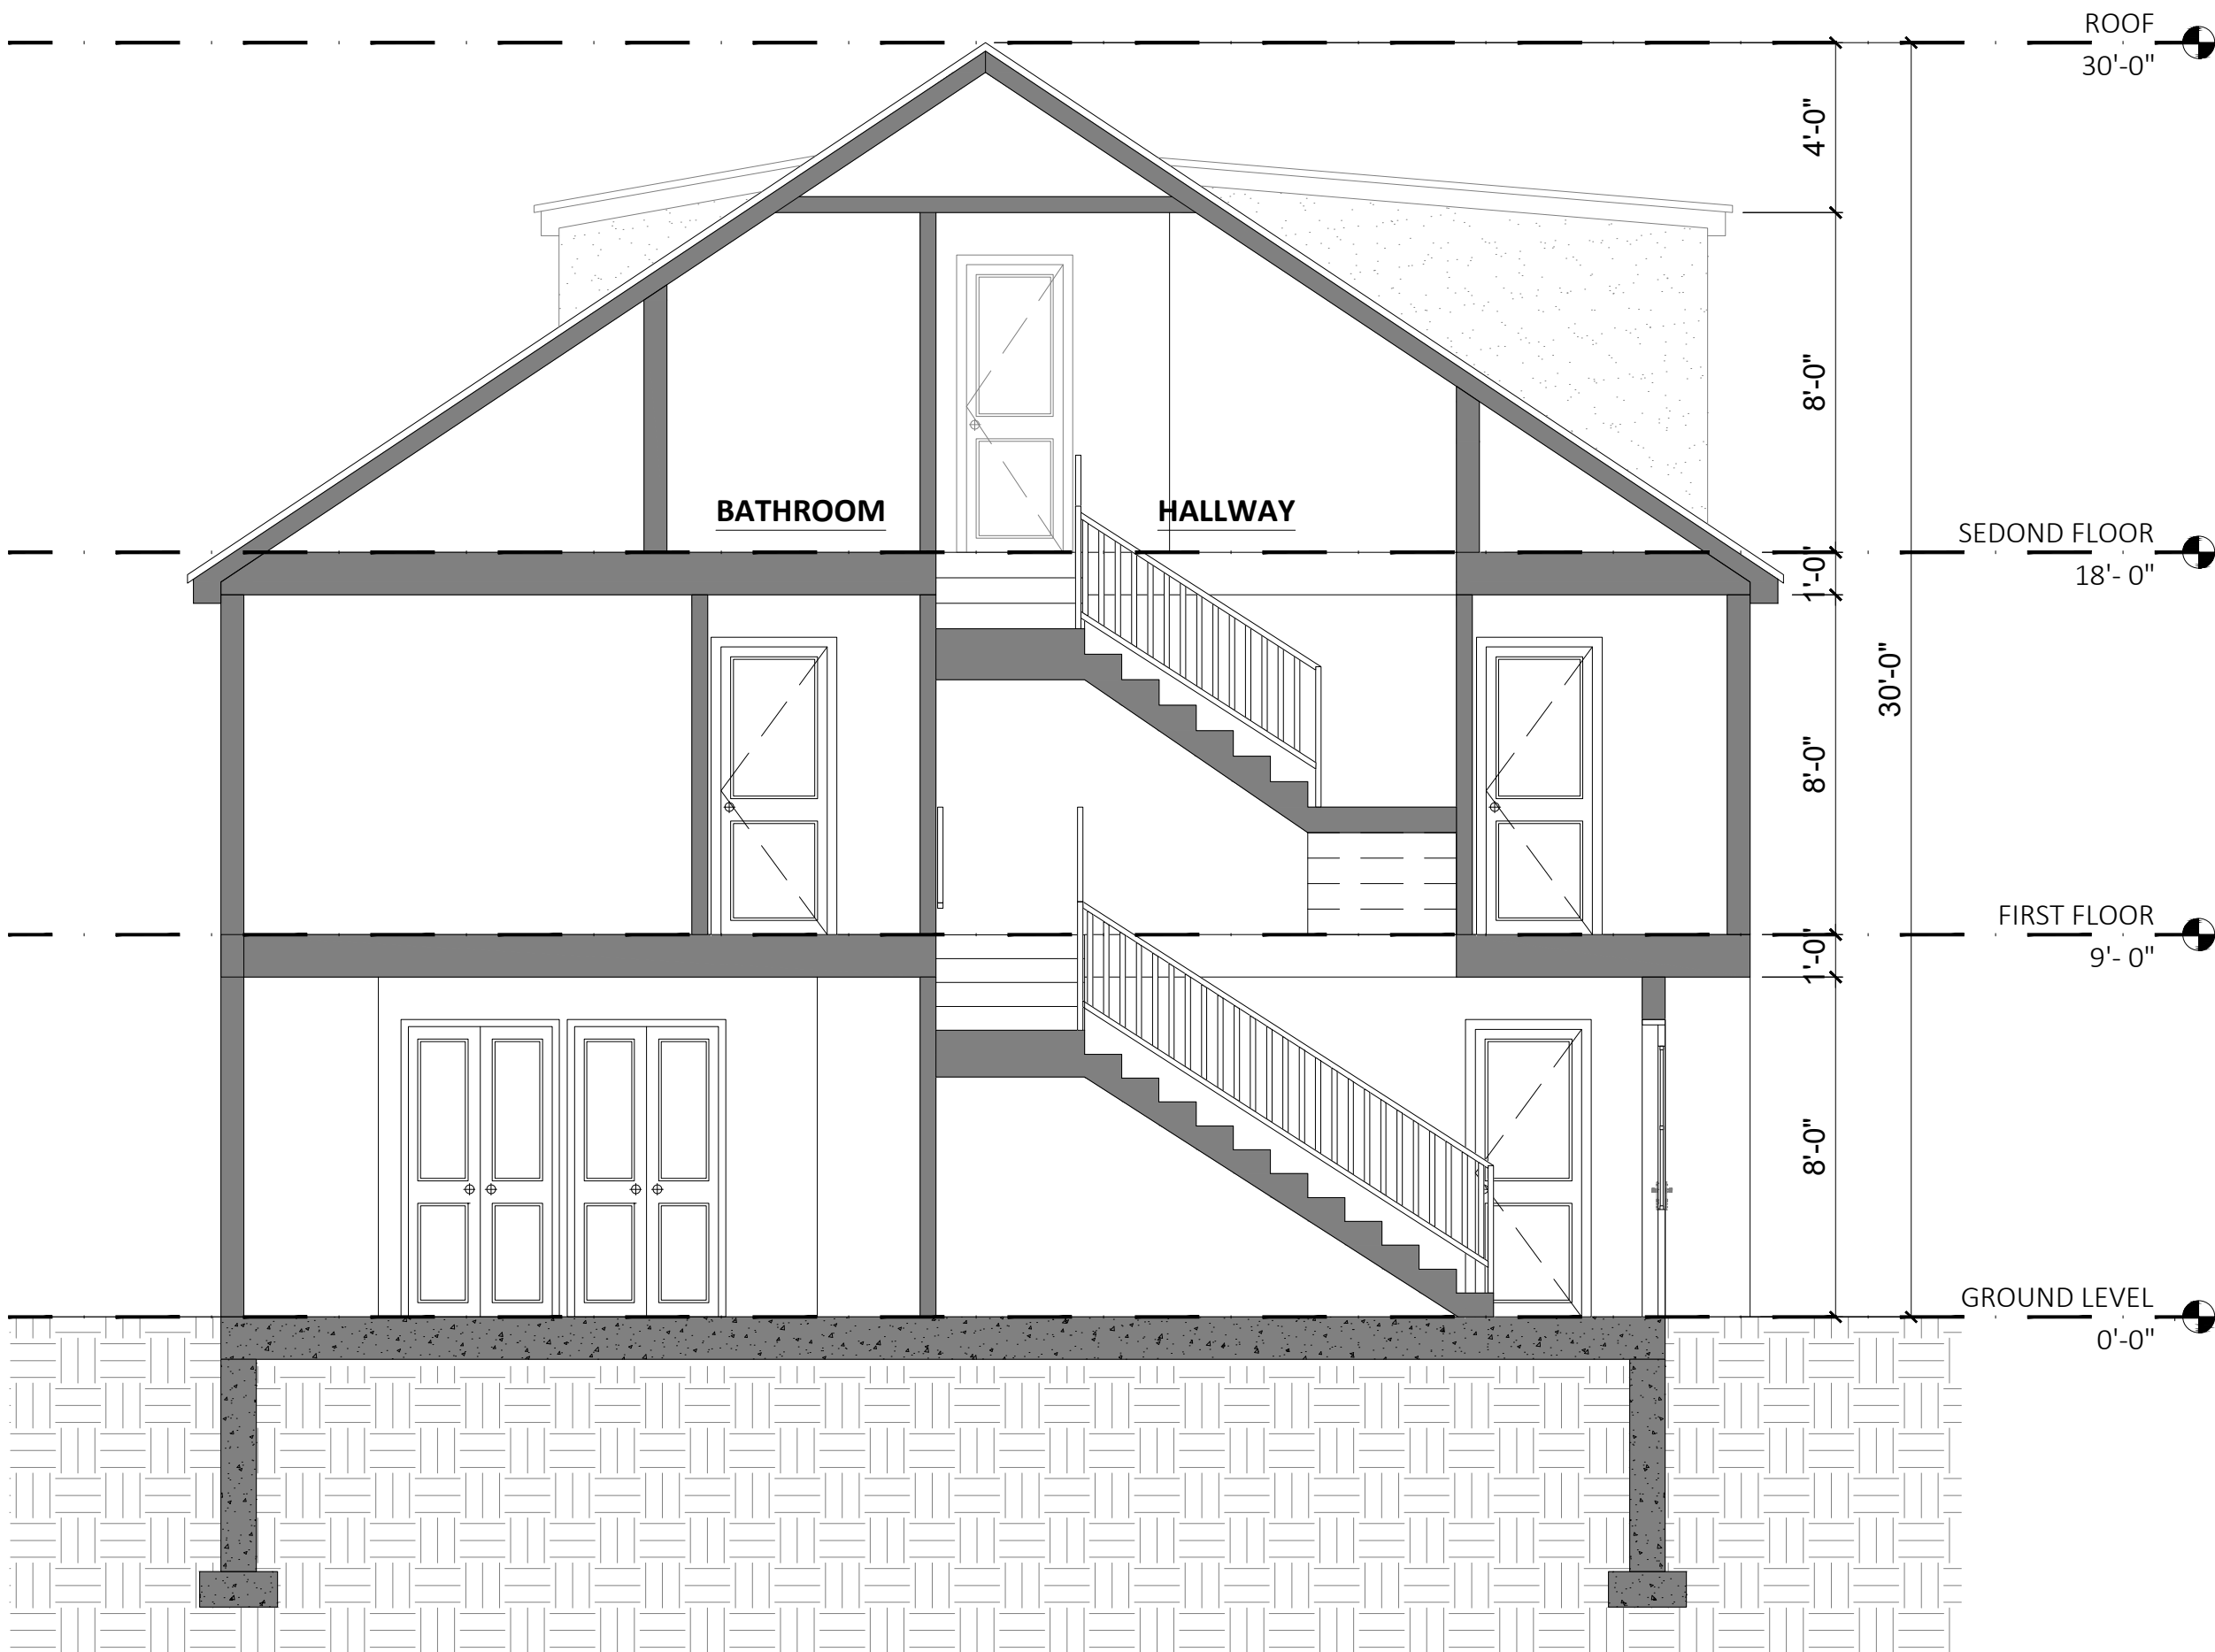


28 TYPE B - SECTION D
1/4" = 1'-0"

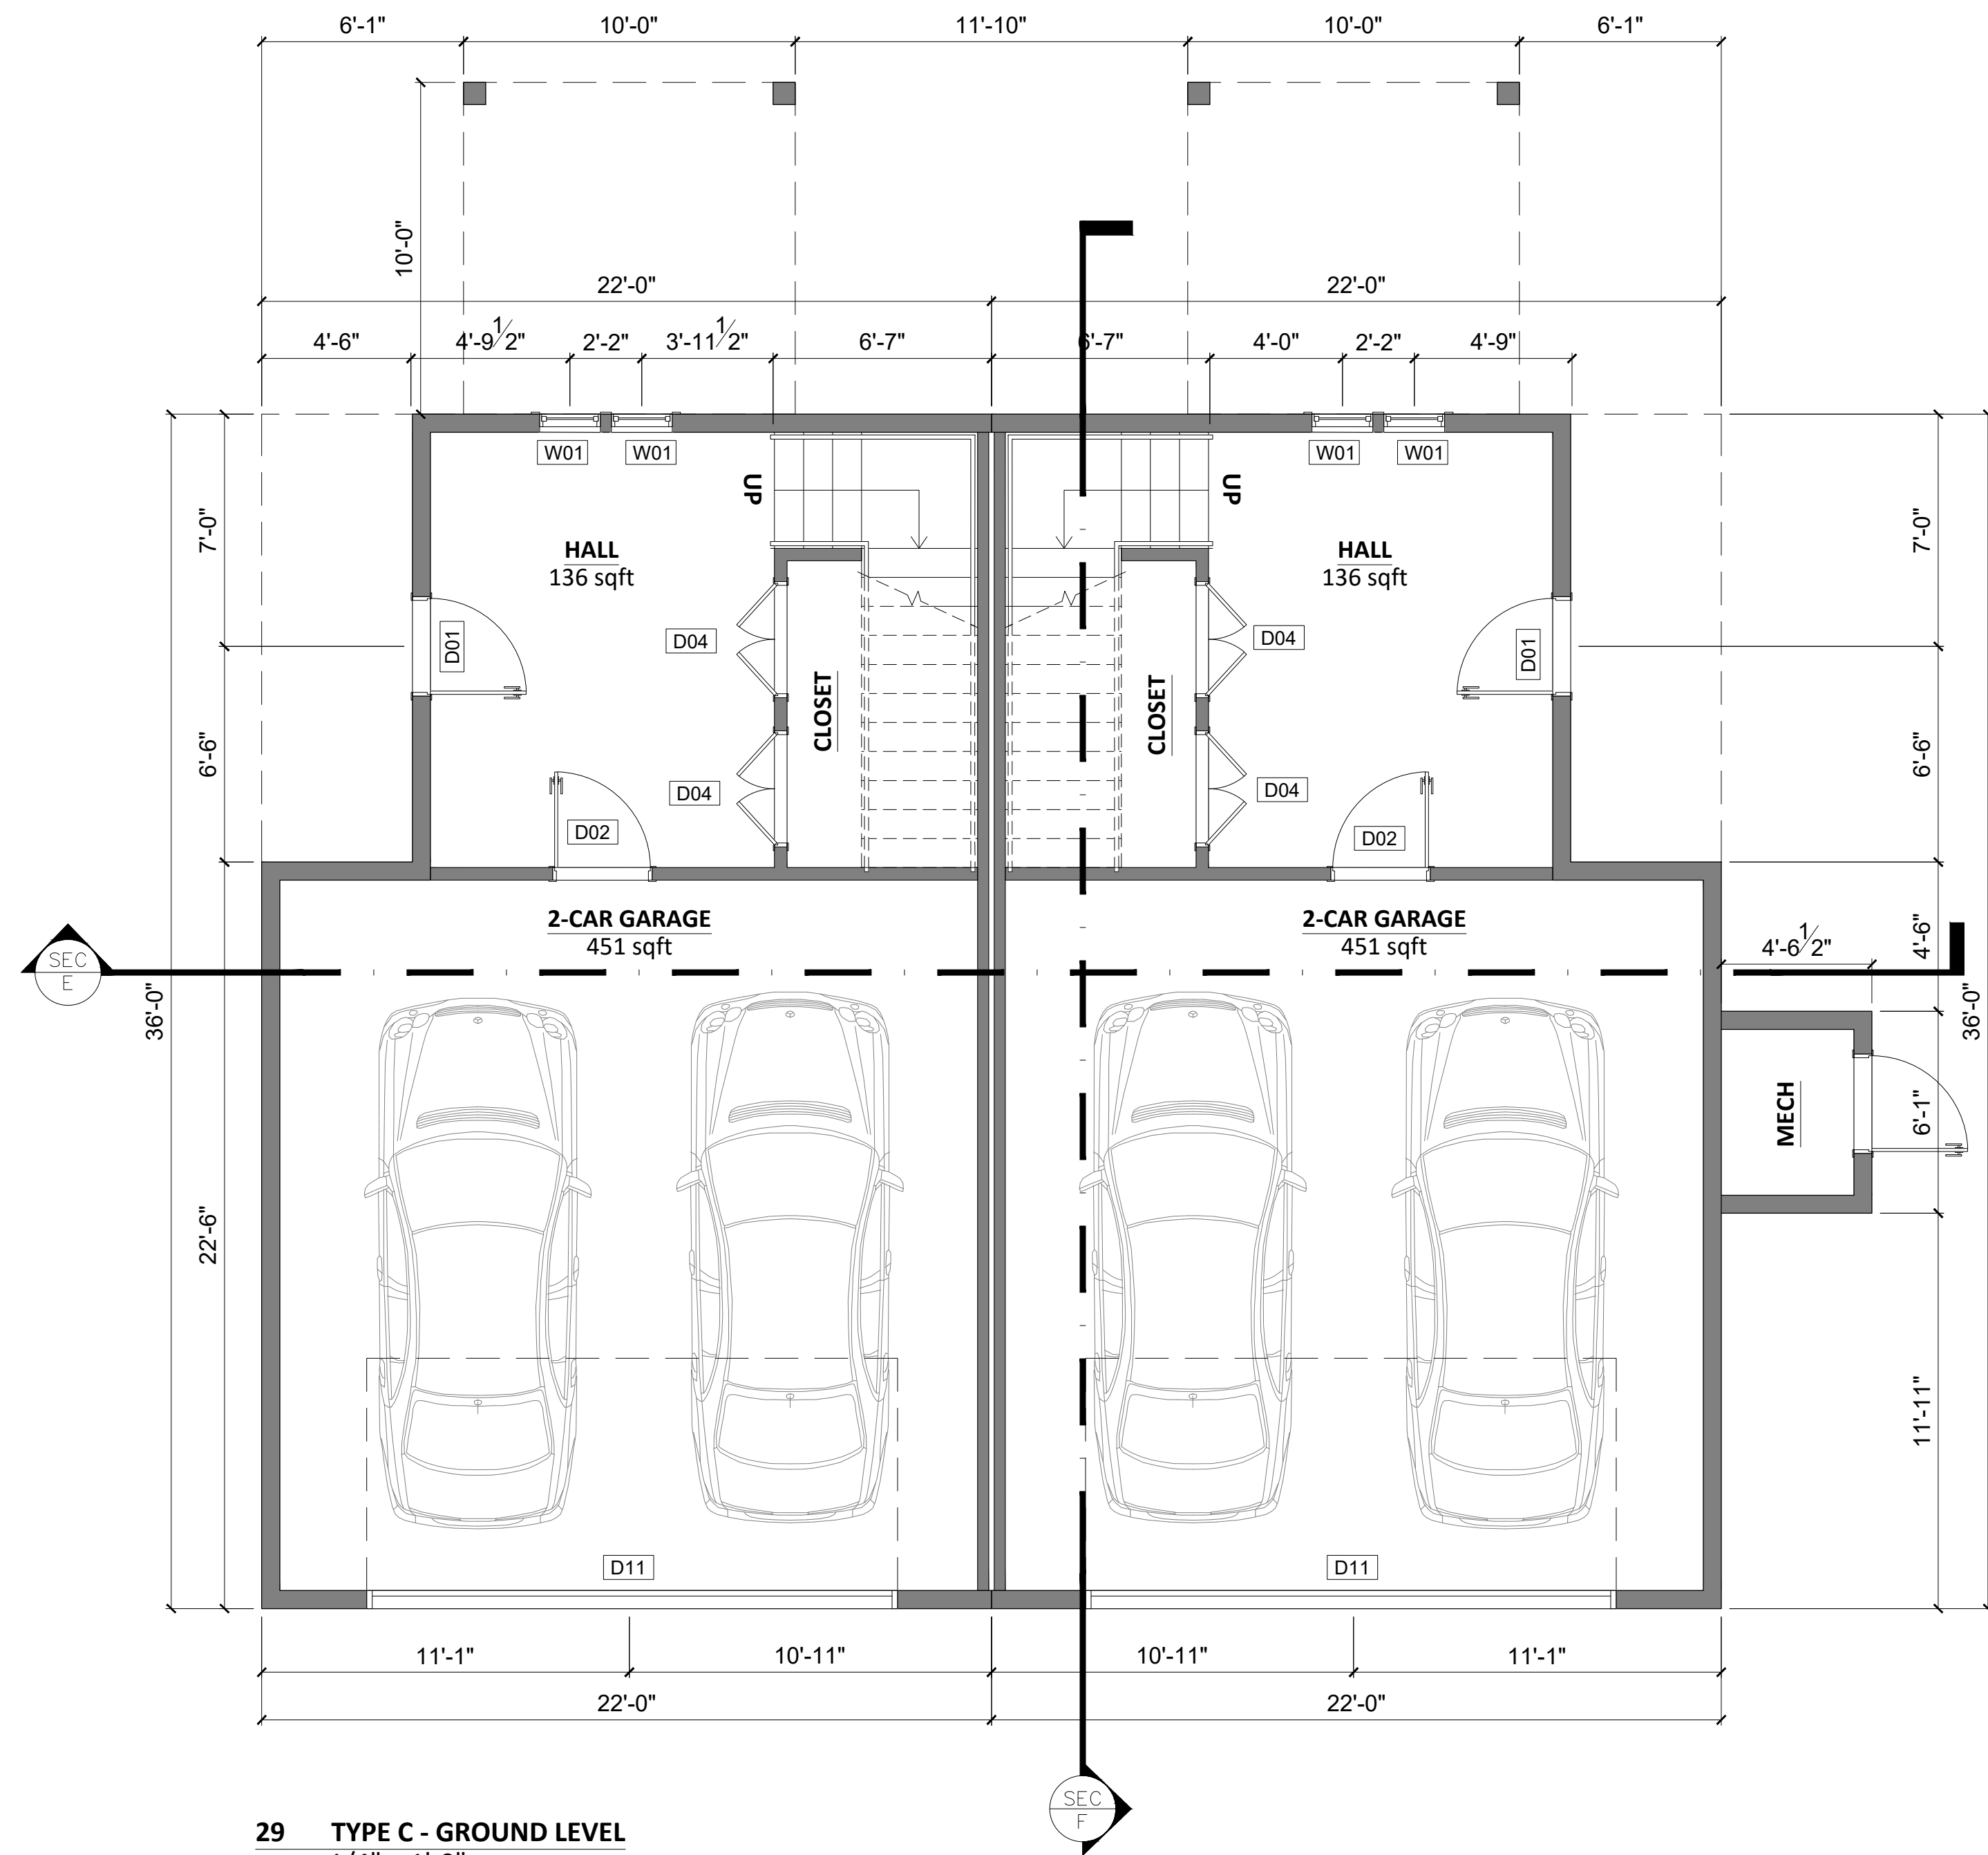

29 TYPE C - GROUND LEVEL
1/4" = 1'-0"

FINISHED AREA: 245sqft

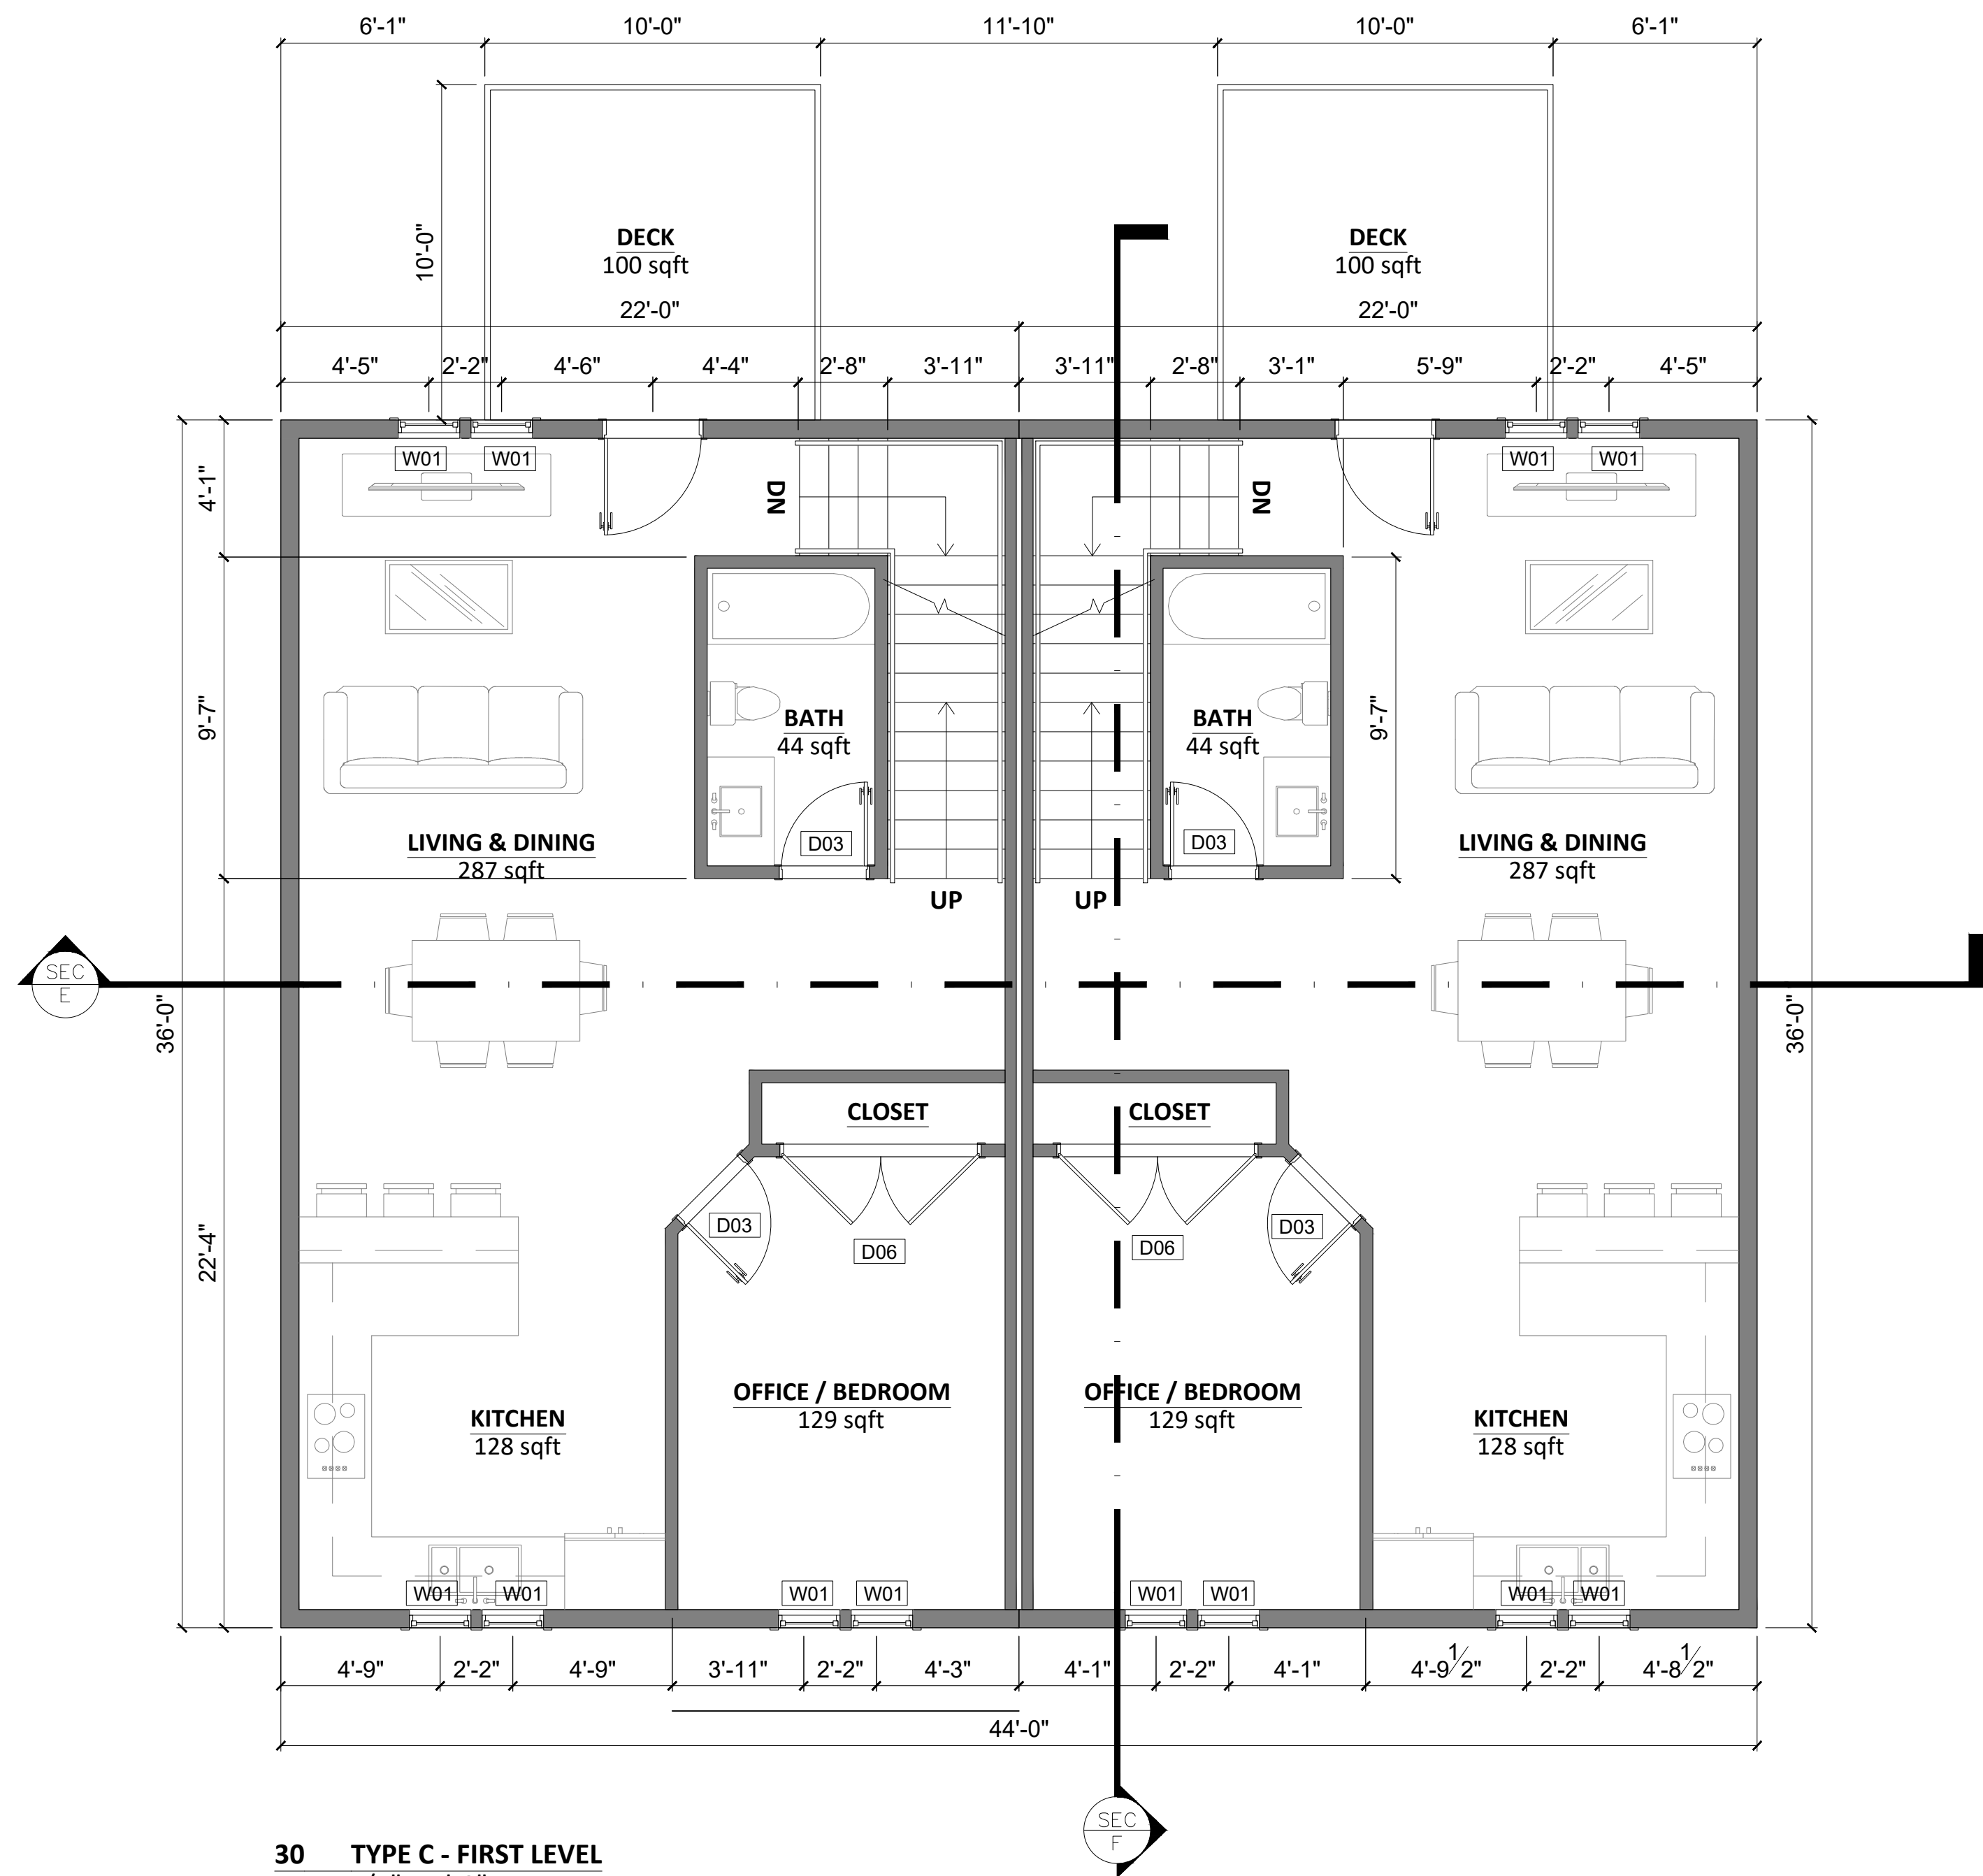

30 TYPE C - FIRST LEVEL
1/4" = 1'-0"

FINISHED AREA: 792sqft

SHEET NUMBER

DATE: 18 FEB 2022



SCALE: AS INDICATED

DRAWN BY:

DUPLEX TYPE C
1ST & 2ND FLOOR

88 DYER ST
ROCKLAND, MA

MF ENGINEERING & DESIGN INC.
142 FISHER STREET
WESTBOROUGH, MA 01581
EMAIL: CARLOS.FERRERA@MF-ENG.COM
PHONE: (508) 331-7261

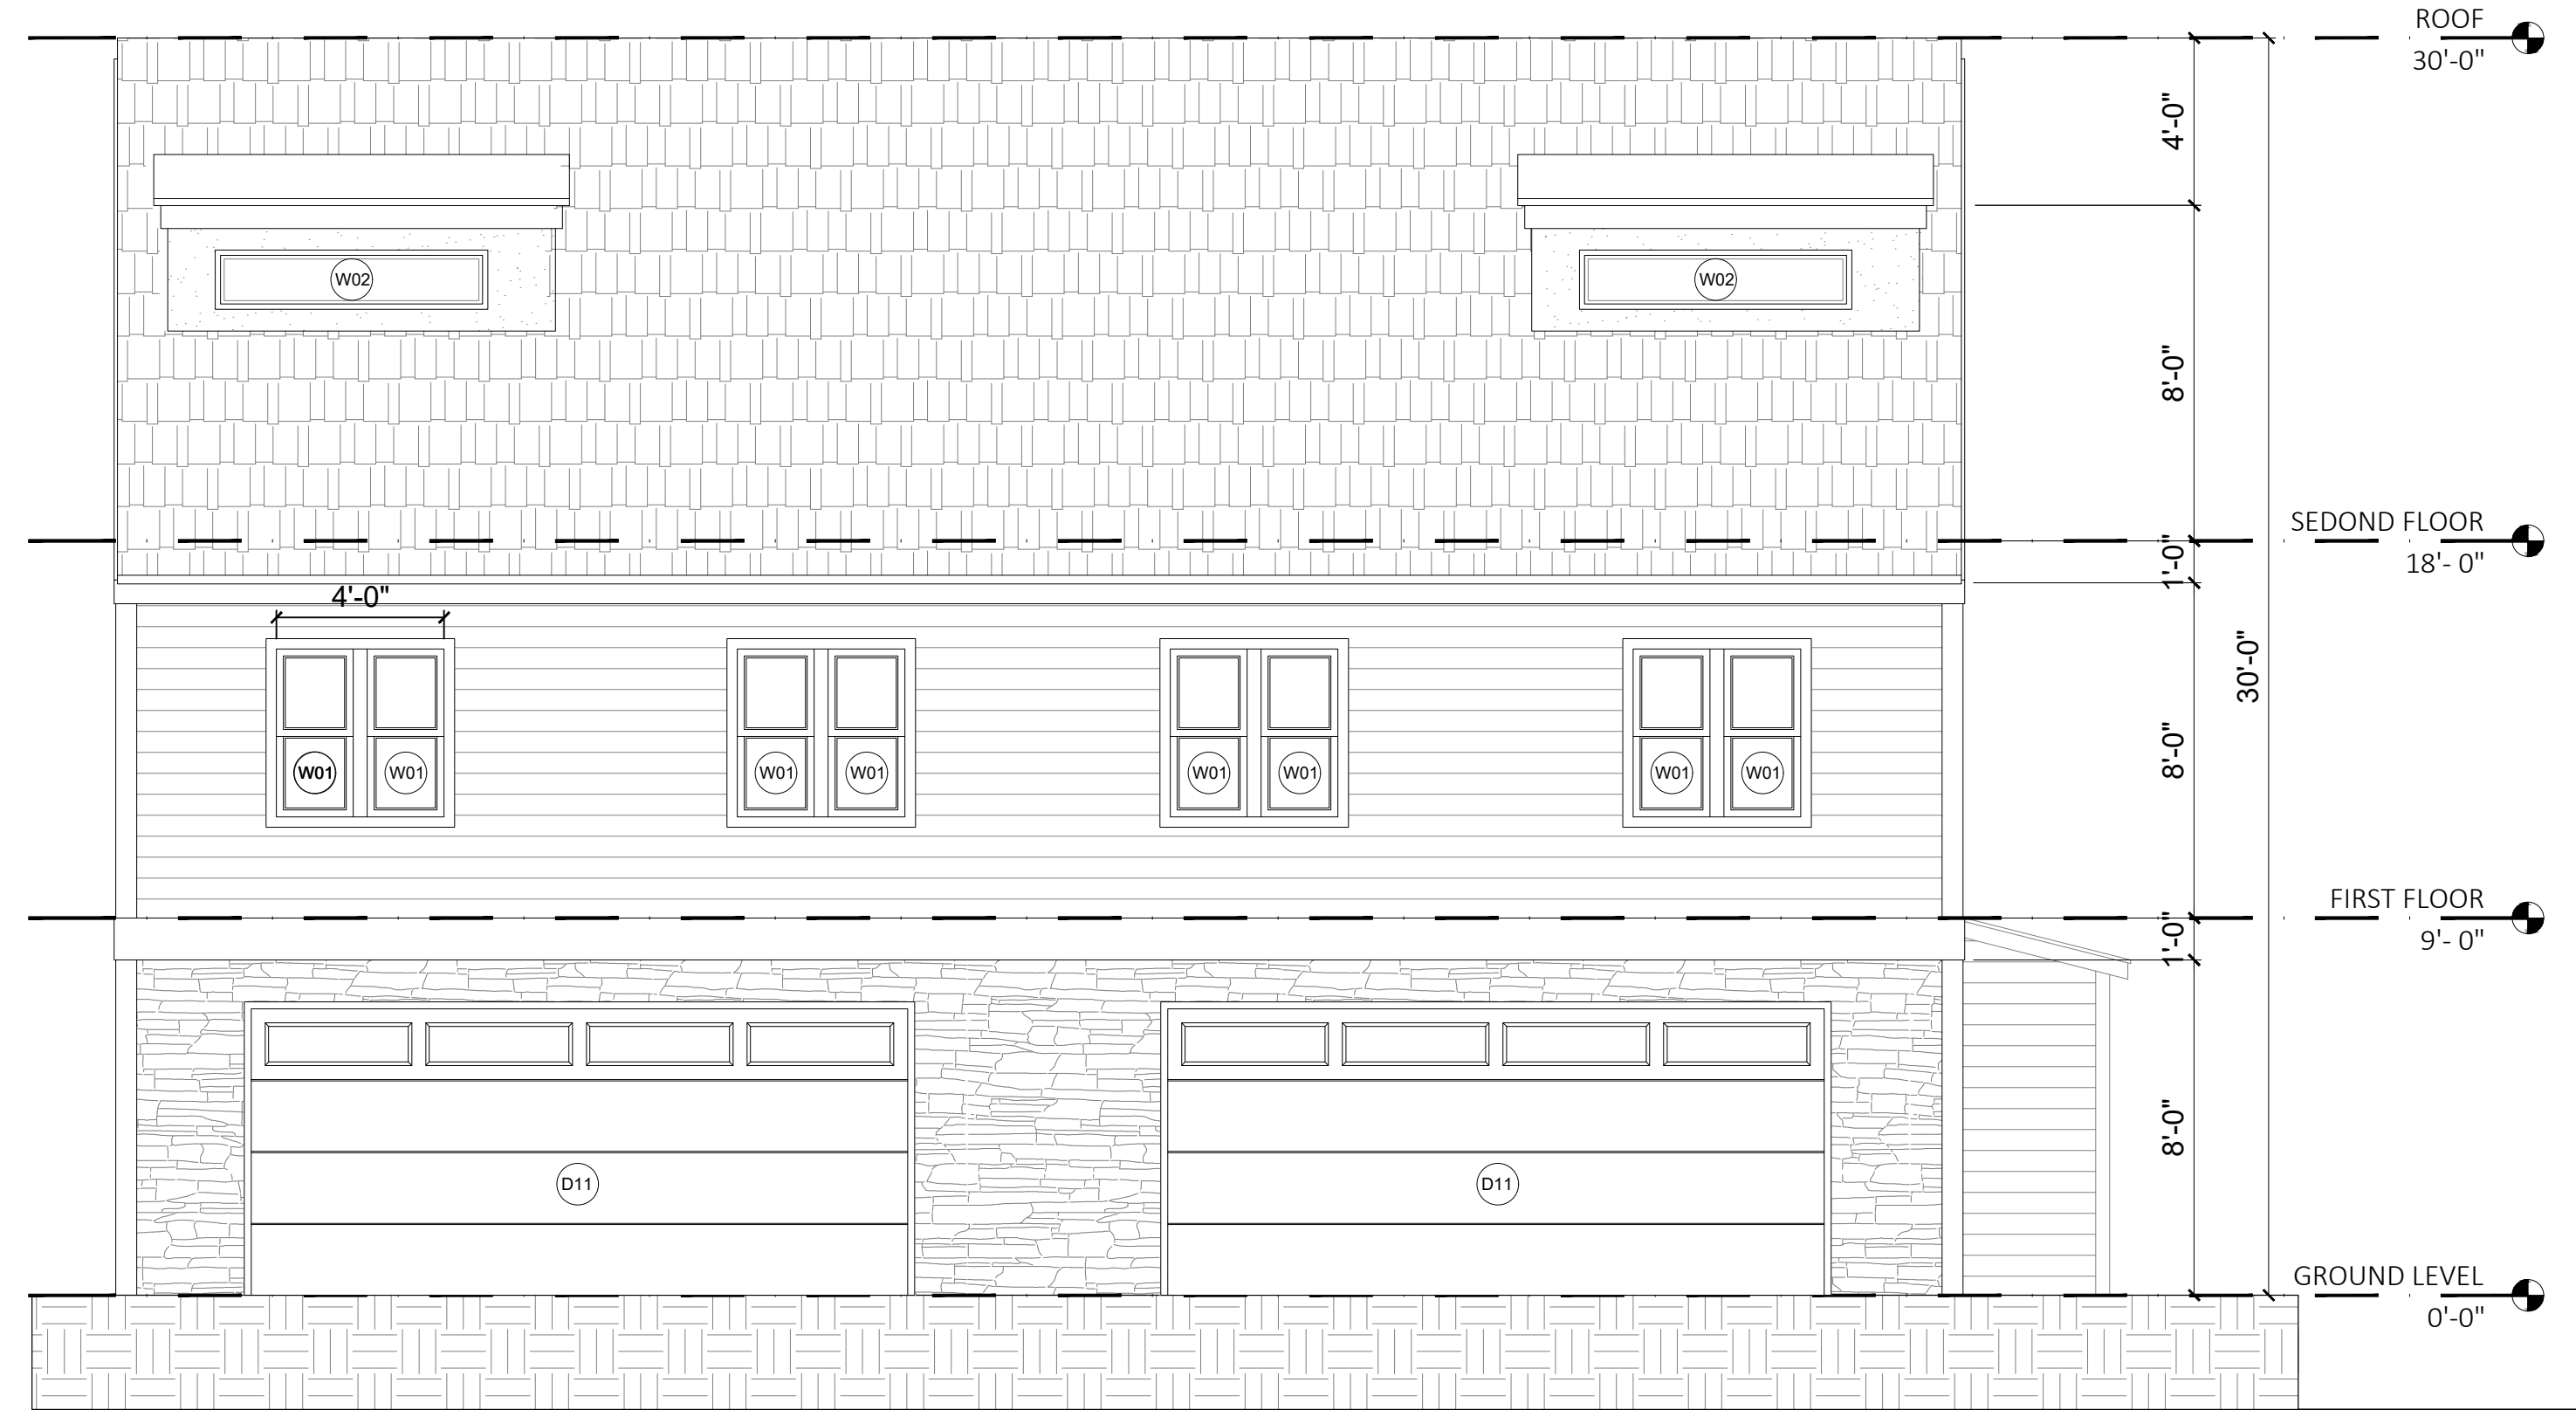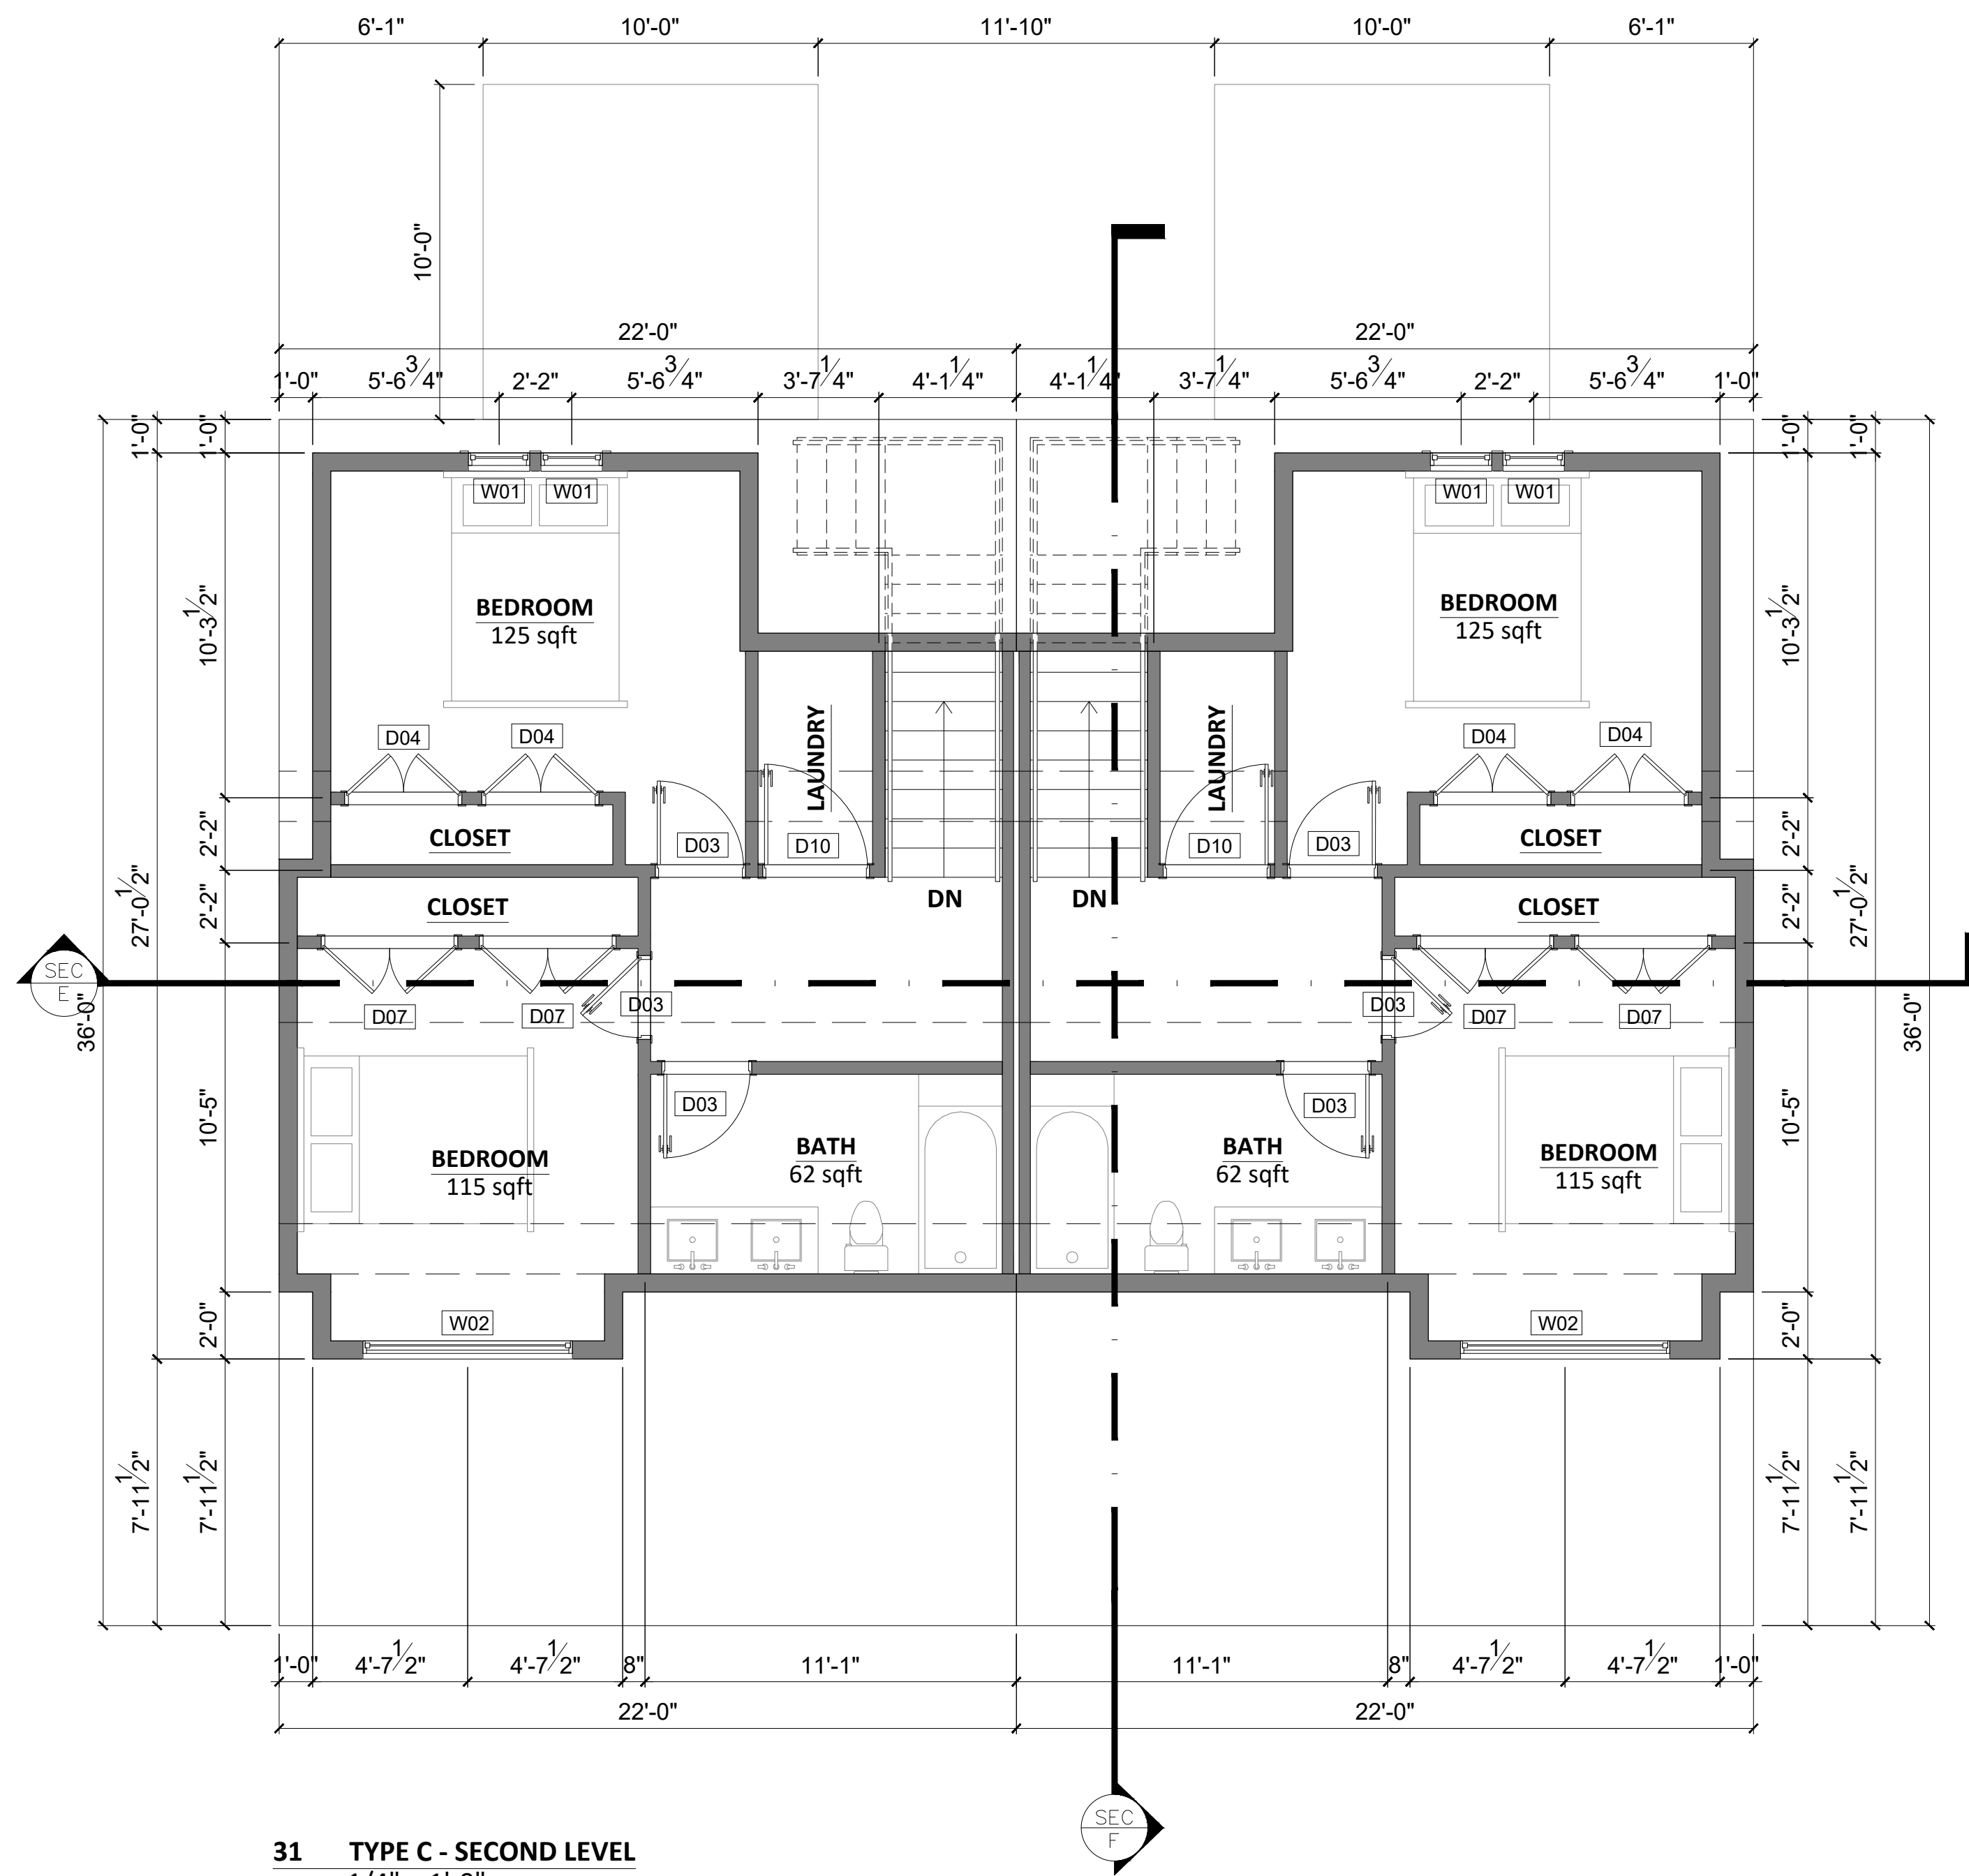

SHEET NUMBER

14

DATE: 18 FEB 2022

SCALE: AS INDICATED

DRAWN BY:

DUPLEX TYPE C
3RD FLOOR &
ELEVATIONS

88 DYER ST
ROCKLAND, MA


MF ENGINEERING & DESIGN INC.

142 FISHER STREET
WESTBOROUGH, MA 01581
EMAIL: CARLOS.FERRERA@MF-ENG.COM
PHONE: (508) 331-7261






34 TYPE C - RIGHT SIDE ELEVATION
1/4" = 1'-0"

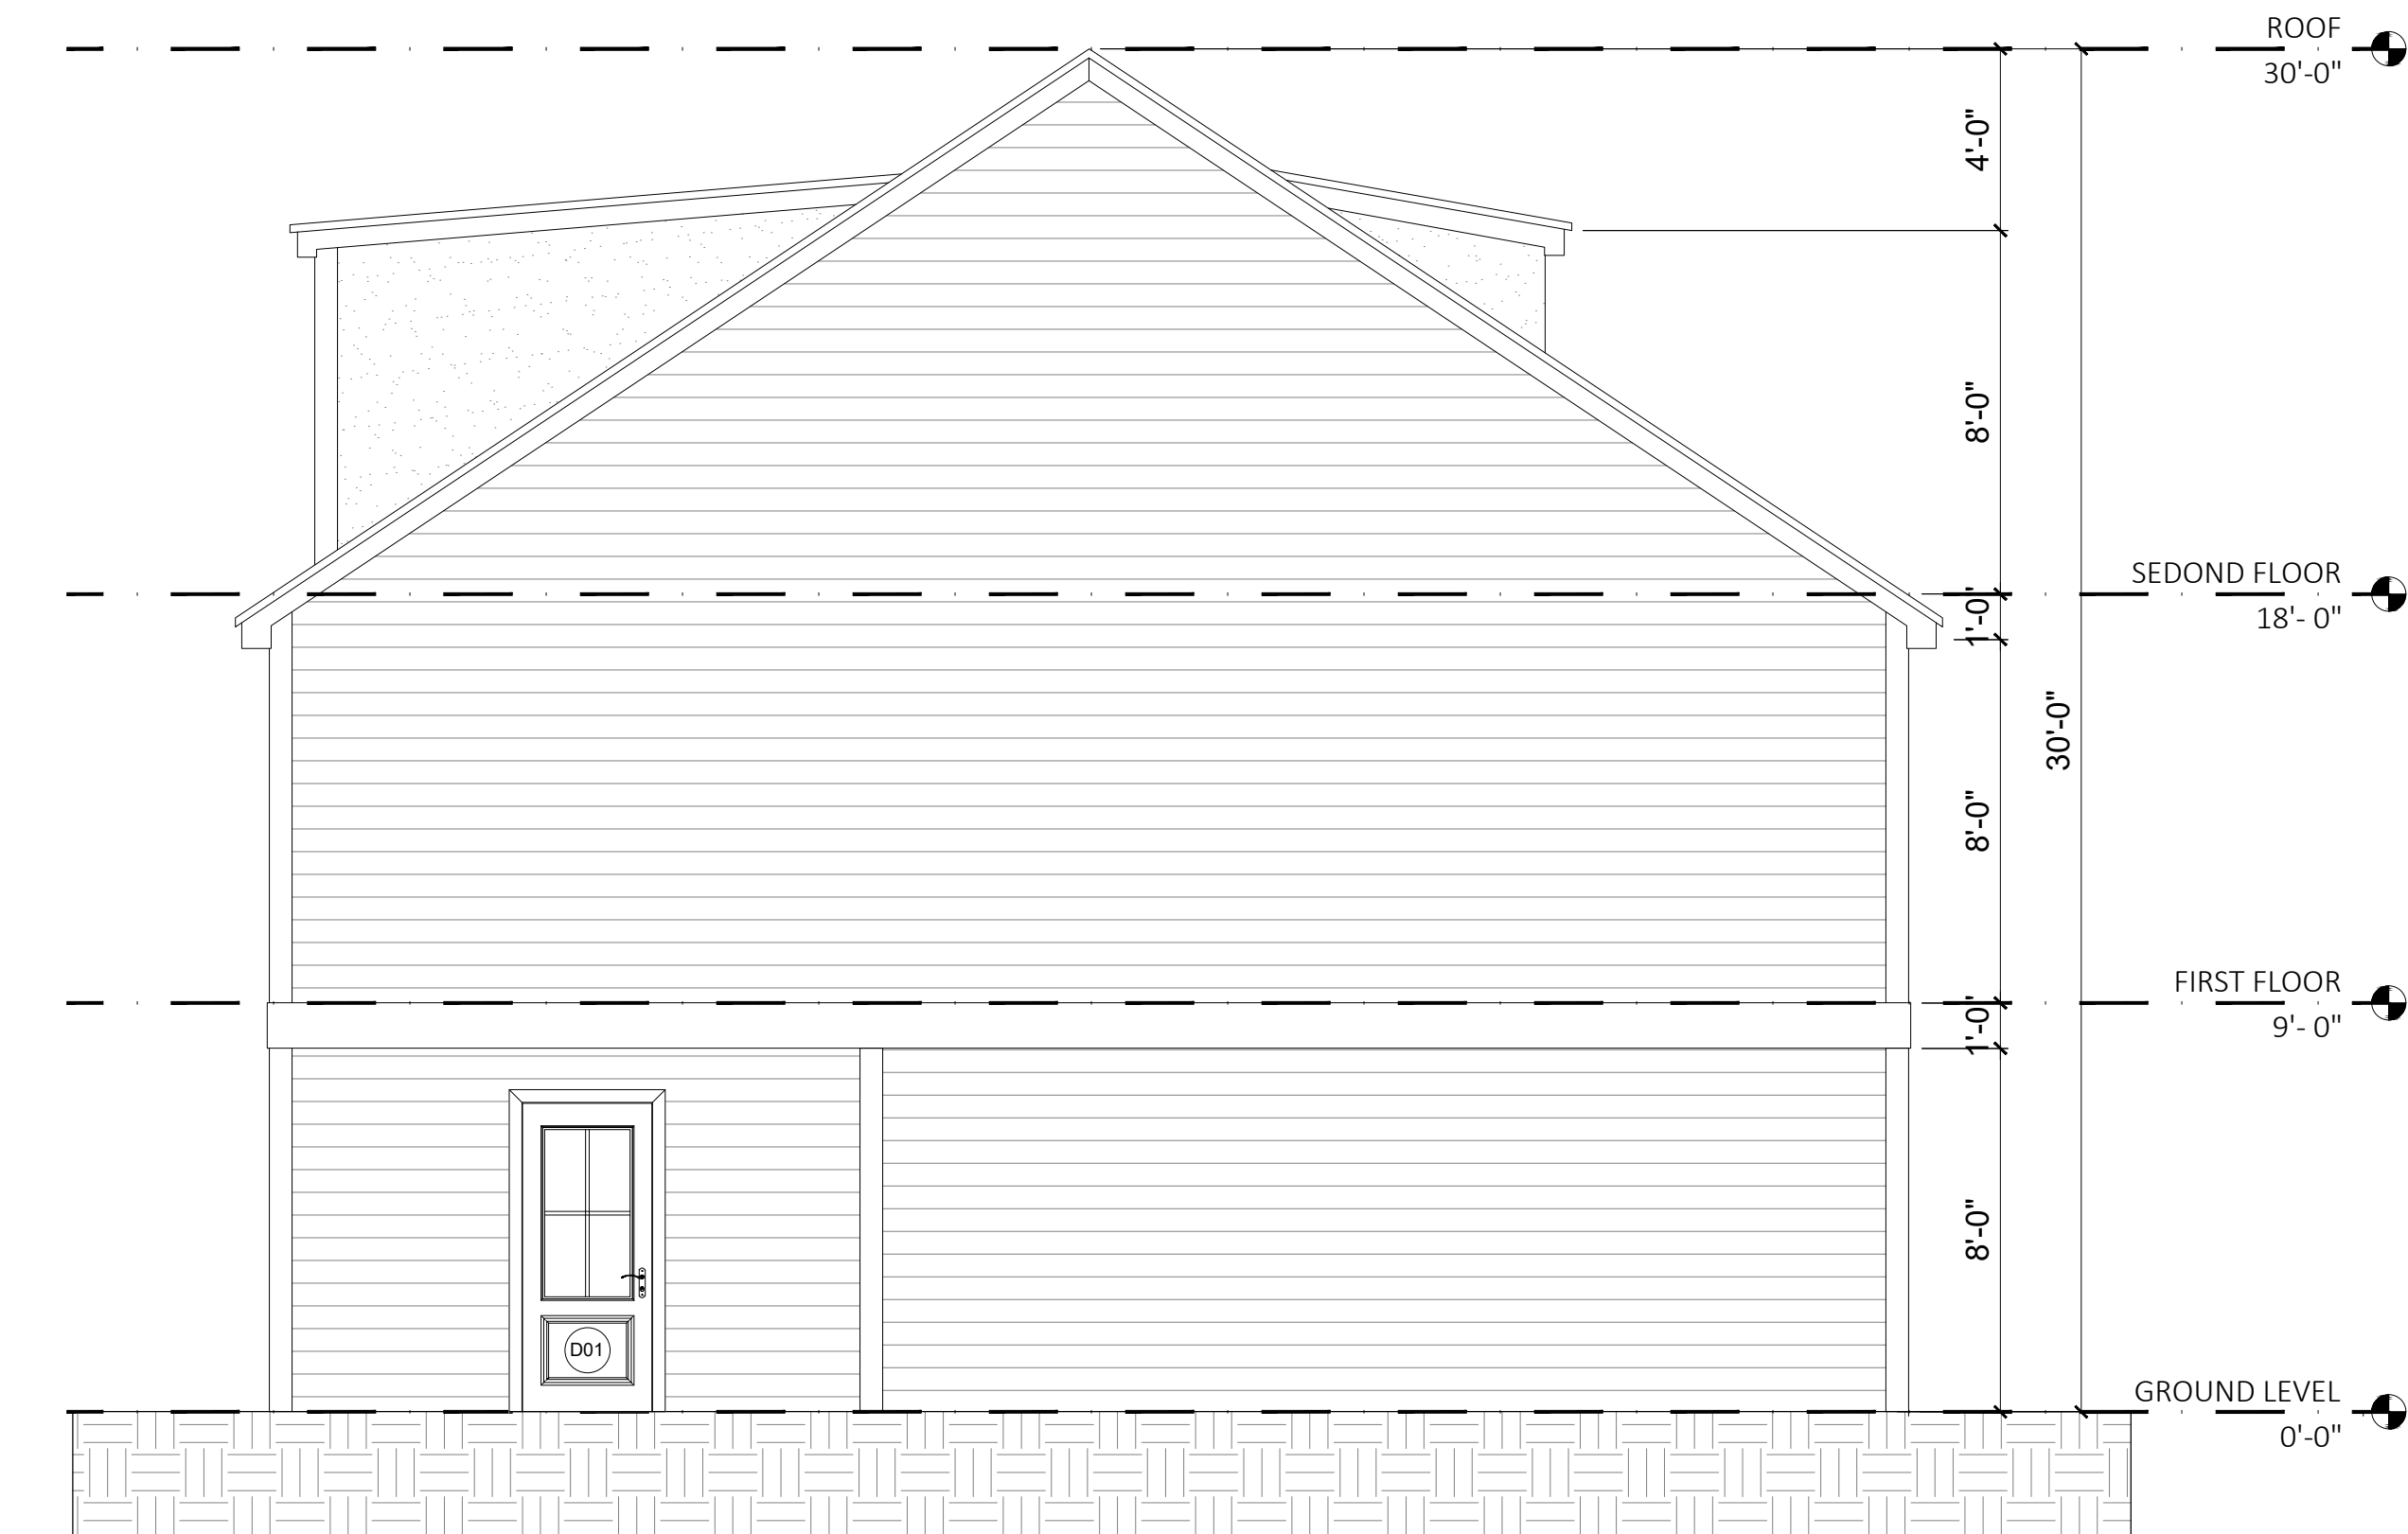

35 TYPE C - LEFT SIDE ELEVATION
1/4" = 1'-0"



36 TYPE C - SECTION E
1/4" = 1'-0"

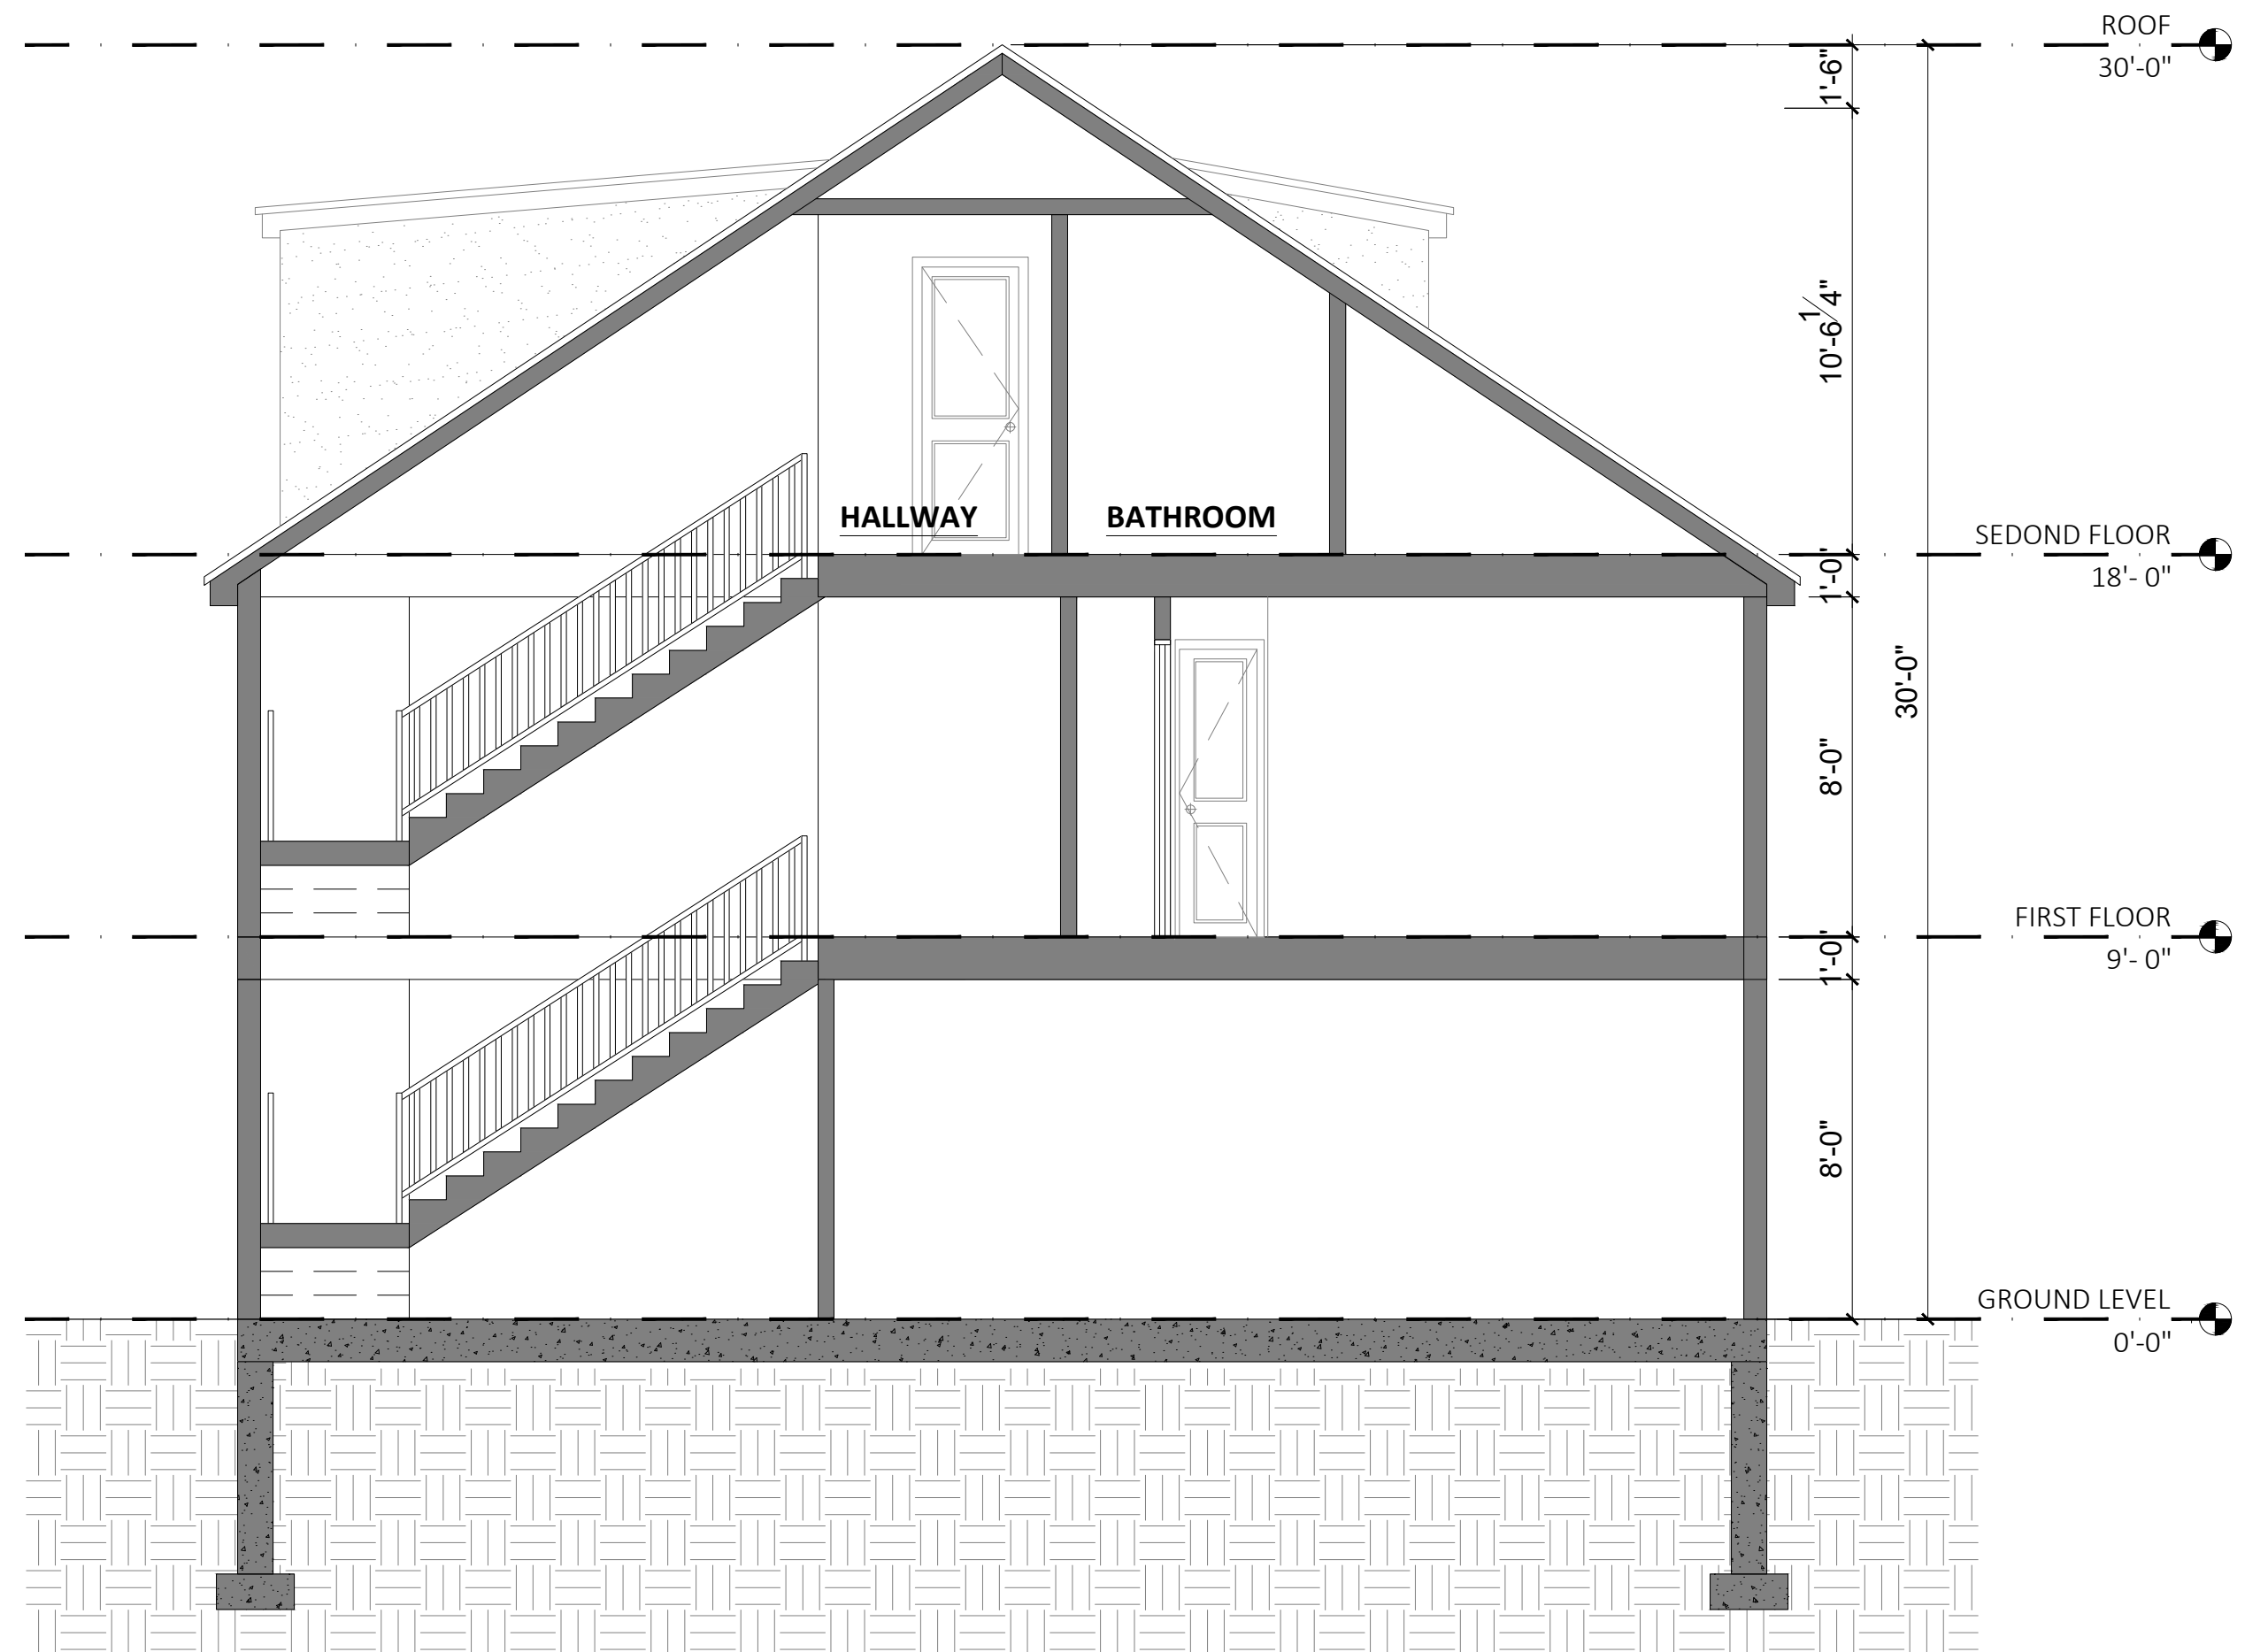

37 TYPE C - SECTION F
1/4" = 1'-0"

SHEET NUMBER

15

DATE: 18 FEB 2022


SCALE: AS INDICATED

DRAWN BY:

DUPLEX TYPE C
ELEVATIONS &
SECTIONS

88 DYER ST
ROCKLAND, MA

MF ENGINEERING & DESIGN INC.

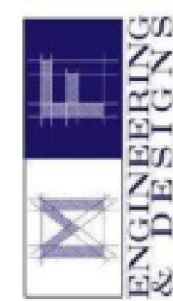

142 FISHER STREET
WESTBOROUGH, MA 01581
EMAIL: CARLOS.FERRERA@MF-ENG.COM
PHONE: (508) 331-7261