



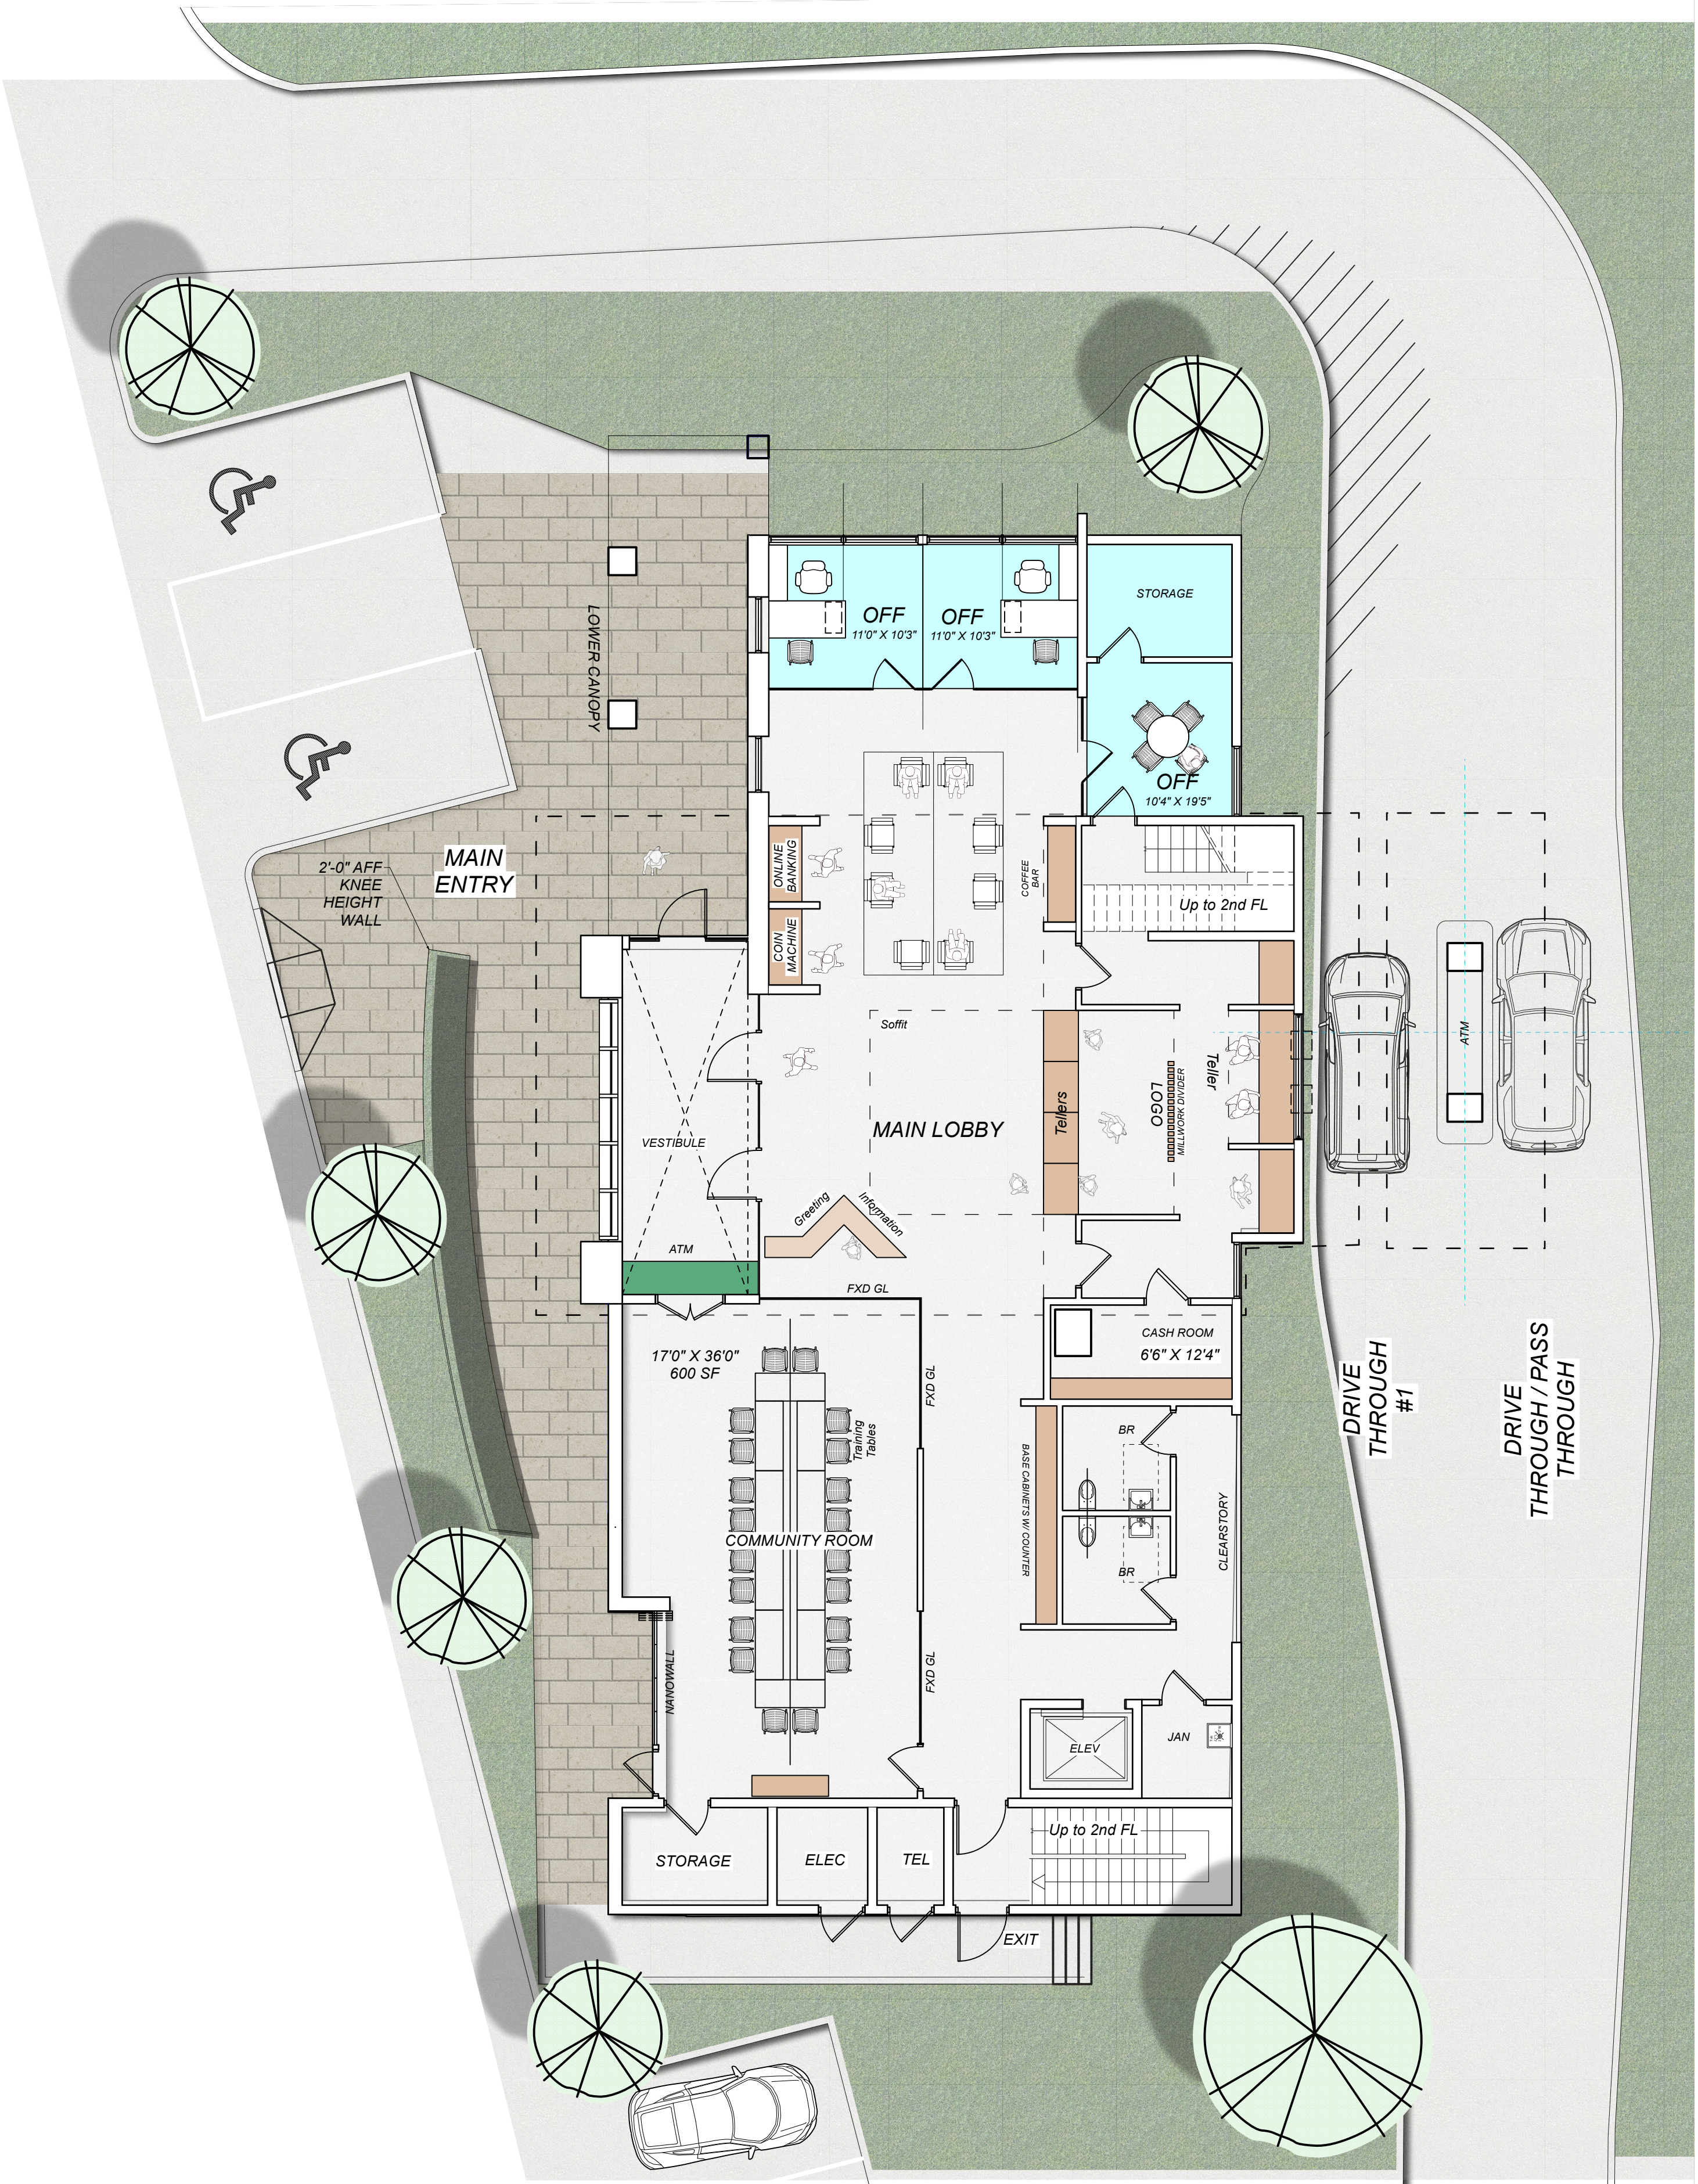

SCHEME V10 09.16.25

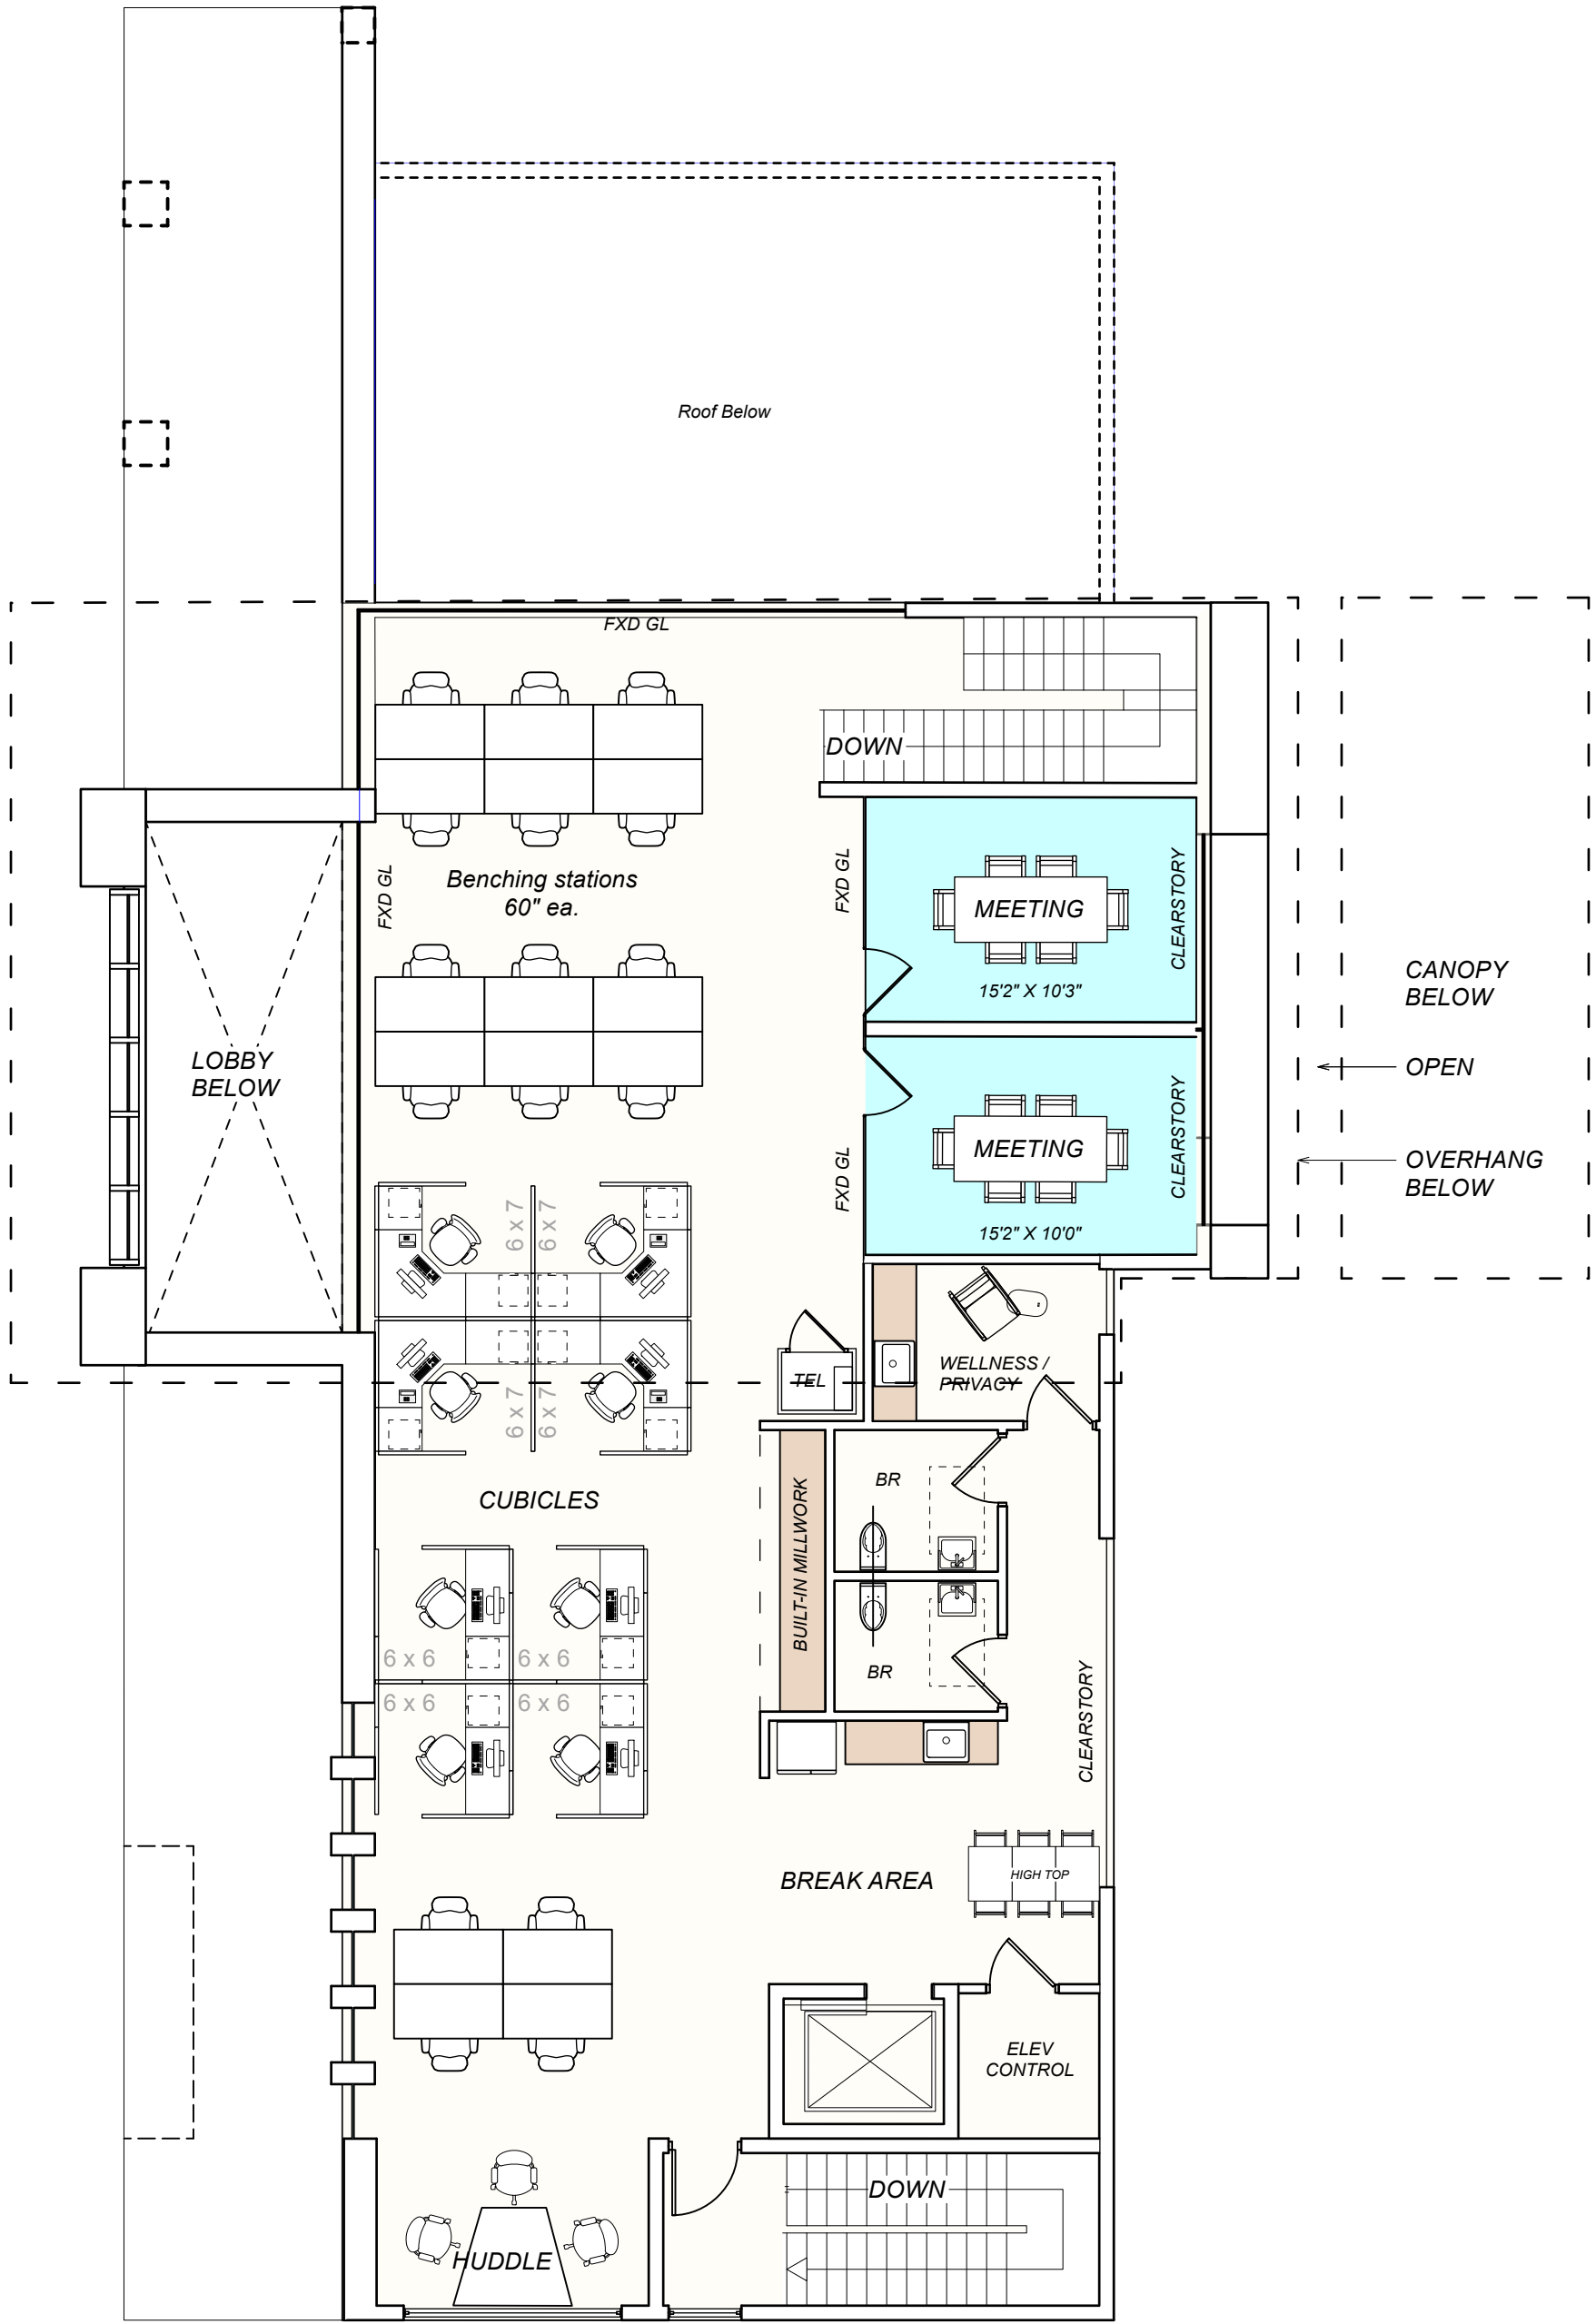

HELICON DESIGN GROUP, INC.
ARCHITECTS
76 SUMMER STREET, SUITE 510
BOSTON, MA 02110
T: 617-357-4437
INFO@HELICONDESIGN.COM

project



ROCKLAND FEDERAL CREDIT UNION
157 MARKET STREET
ROCKLAND, MA

CAD FILE:
client

ROCKLAND FEDERAL CREDIT UNION
241 UNION STREET
ROCKLAND, MA 02370


civil engineer

GRADY CONSULTING, L.L.C.
71 EVERGREEN ST., SUITE 1
KINGSTON, MA 02364

issue / revisions		
MARK	DATE	DESCRIPTION
	11.14.24	SCHEMATIC V1
	12.16.24	SCHEMATIC V4
	04.01.25	SCHEMATIC V9
	06.24.25	PB SUBMISSION
	08.26.25	PB SUBMISSION
	09.16.25	PB SUBMISSION

ROCKLAND PLANNING BOARD
SITE PLAN APPROVAL


DATE
stamp

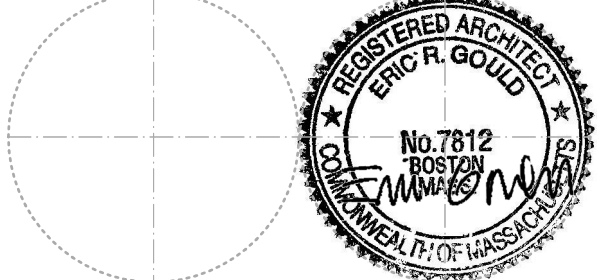

date
09.16.25

phase
PB SUBMISSION

keyplan
north

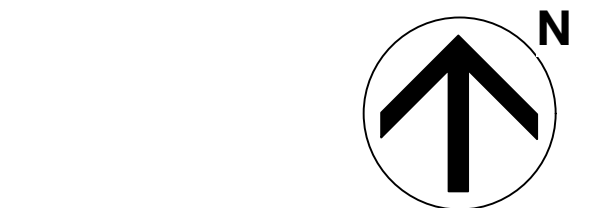

sheet title

SPACE PLANS


DRAWN / CHECKED
sheet number

SP.101

scale
0 5 10 20



4 WEST ELEVATION
Scale: NTS

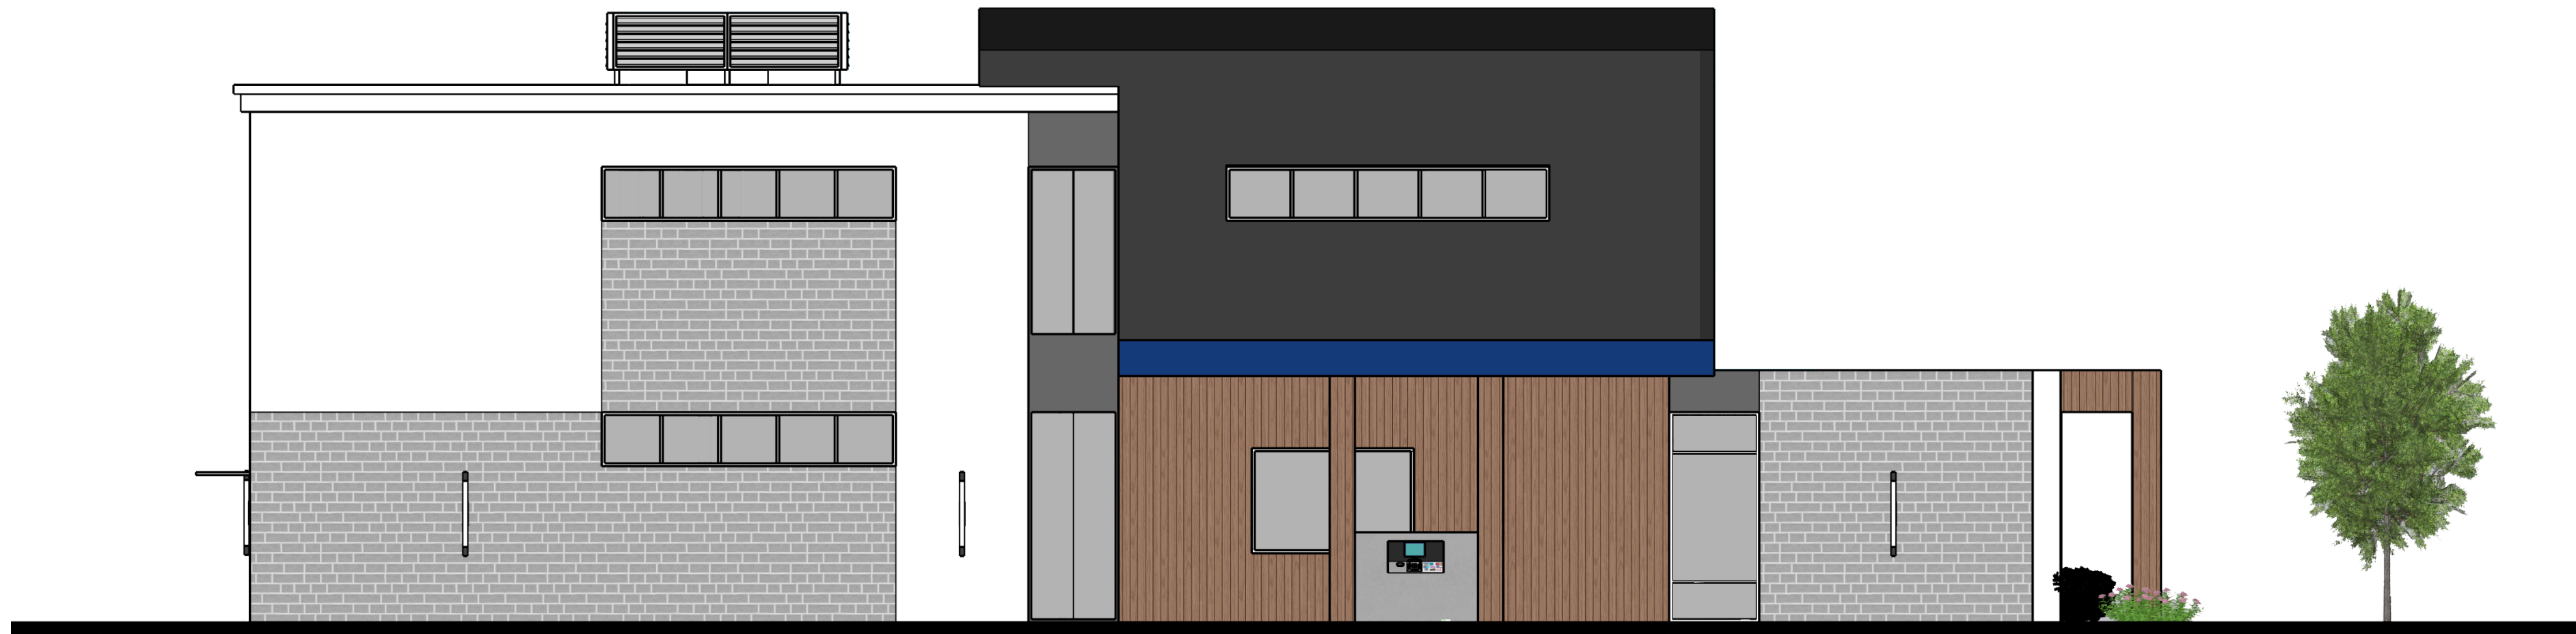


3 EAST ELEVATION
Scale: NTS



2 SOUTH ELEVATION
Scale: NTS



1 NORTH ELEVATION
Scale: NTS

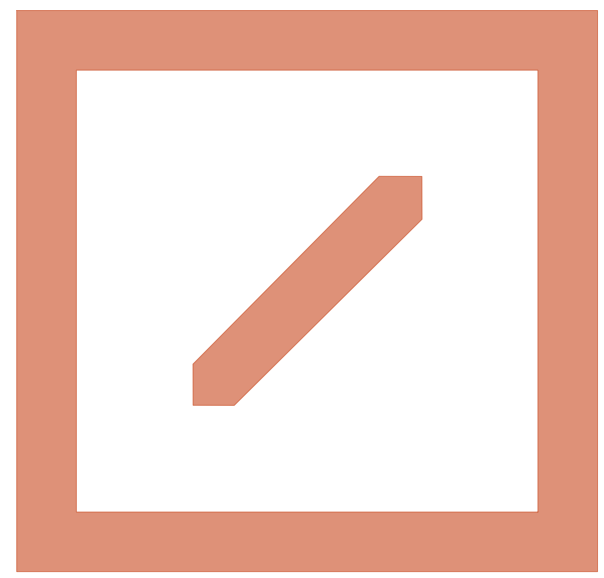

HELICON

HELICON DESIGN GROUP, INC.
ARCHITECTS
76 SUMMER STREET, SUITE 510
BOSTON, MA 02110
T: 617-357-4437
INFO@HELICONDDESIGN.COM

project



ROCKLAND FEDERAL
CREDIT UNION
157 MARKET STREET
ROCKLAND, MA

CAD FILE:

client

ROCKLAND FEDERAL CREDIT UNION
241 UNION STREET
ROCKLAND, MA 02370

civil engineer

GRADY CONSULTING, L.L.C.
71 EVERGREEN ST., SUITE 1
KINGSTON, MA 02364


issue / revisions

MARK	DATE	DESCRIPTION
	11.14.24	SCHEMATIC V1
	12.16.24	SCHEMATIC V4
	04.01.25	SCHEMATIC V9
	06.24.25	PB SUBMISSION
	08.26.25	PB SUBMISSION
	09.16.25	PB SUBMISSION

ROCKLAND PLANNING BOARD
SITE PLAN APPROVAL

DATE

stamp

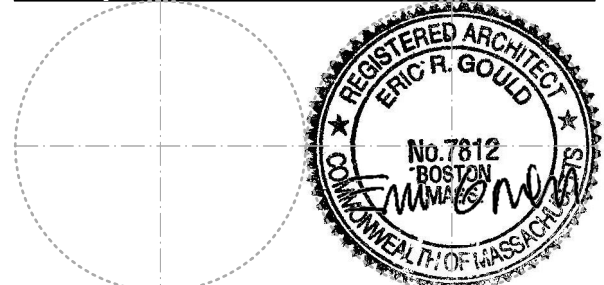

date


09.16.25

phase

PB SUBMISSION

keyplan

north

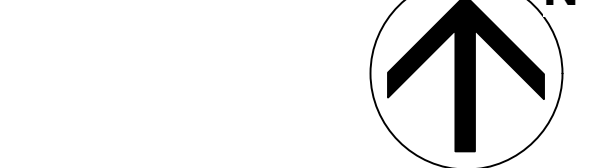

sheet title

ELEVATION

DRAWN / CHECKED

sheet number

SP.102

scale

AS NOTED