
Planning Received 1/9/25

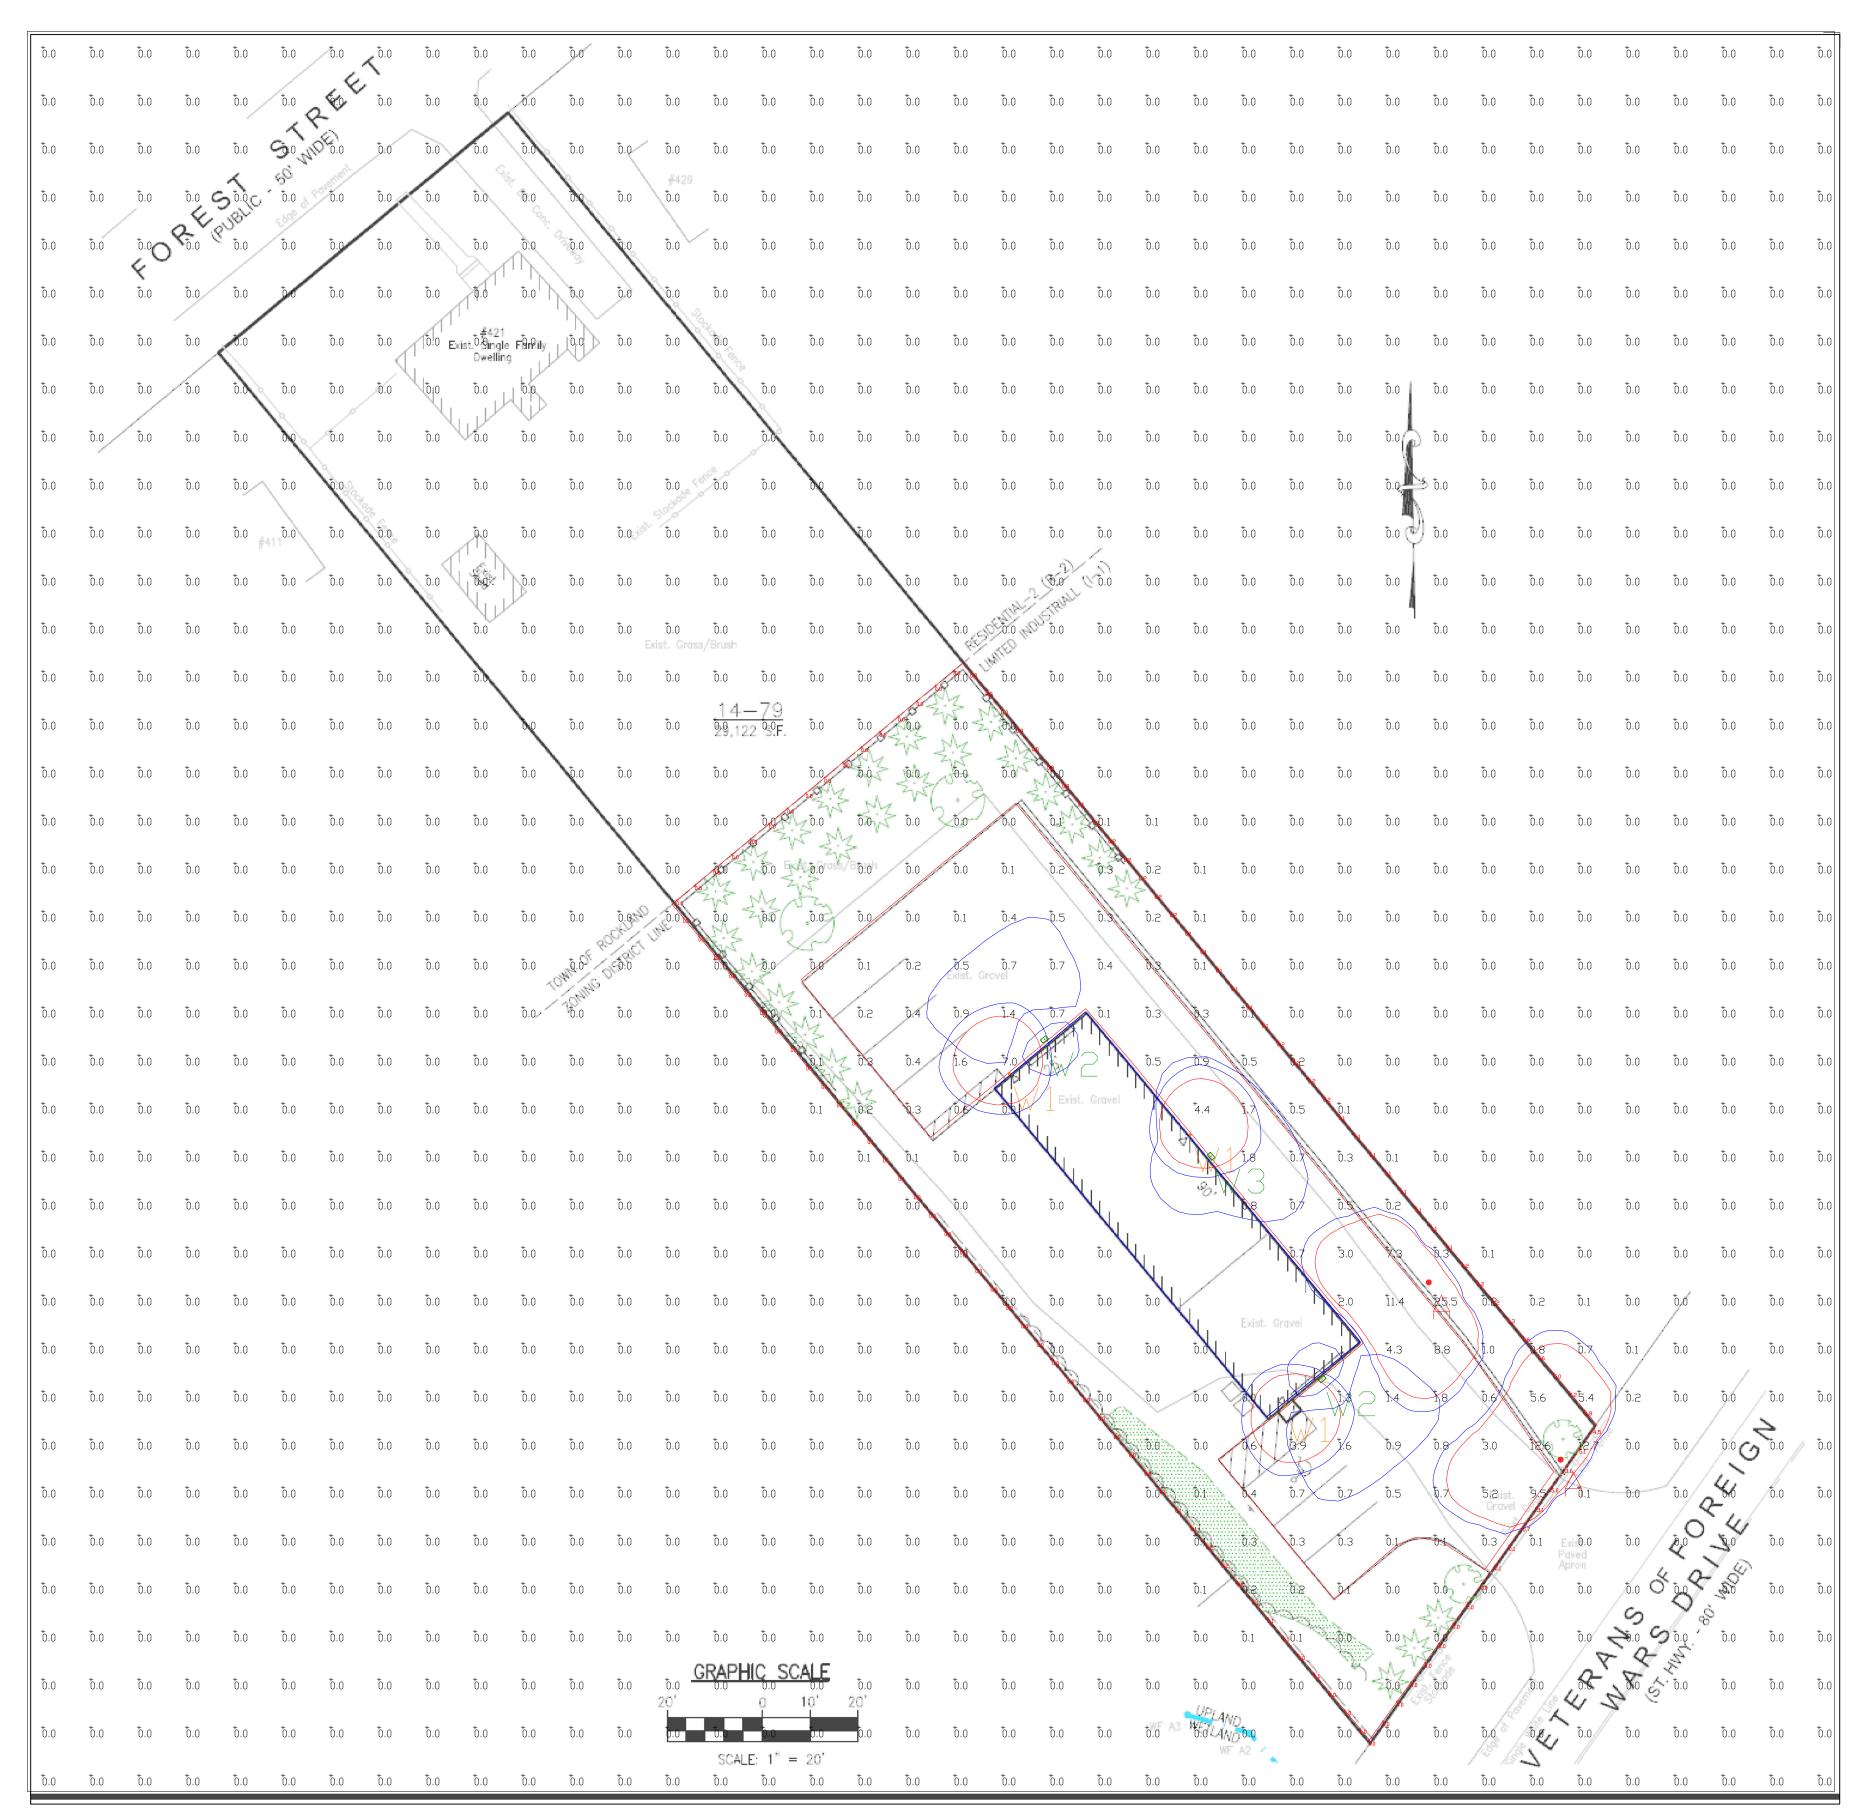

PHOTOMETRIC EVALUATION NOT FOR CONSTRUCTION

Based on the information provided, all dimensions and luminaire locations shown represent recommended positions. The engineer and/or architect must determine the applicability of the layout to existing or future field conditions.

This lighting plan represents illumination levels calculated from laboratory data taken under controlled conditions in accordance with The Illuminating Engineering Society (IES) approved methods. Actual performance of any manufacturer's luminaires may vary due to changes in electrical voltage, tolerance in lamps/LED's and other variable field conditions. Calculations do not include obstructions such as buildings, curbs, landscaping, or any other architectural elements unless noted. Fixture nomenclature noted does not include mounting hardware or poles. This drawing is for photometric evaluation purposes only and should not be used as a construction document or as a final document for ordering product.

The IES no longer uses the Cutoff Classification System for LED fixtures. The IES classifies LED fixtures with the BUG rating which refers to the Backlight-Uplight-Glare system. An Uplight of "UO" most closely matches the old Full Cutoff rating.

Calculation Summary								
Label	СаІсТуре	Units	Avg	Max	Min	Avg/Min	Max/Min	Grid Z
ALL CALCS AT GRADE	Illuminance	Fc	0.13	25,5	0.0	N.A.	N.A.	0
PROPERTY LINE	Illuminance	Fc	0.42	7.2	0.0	N.A.	N.A.	N.A.
PARKING LOT	Illuminance	Fc	1,66	12.6	0.0	N.A.	N.A.	

Luminaire Sc	nedule								
Symbol	Qty	Label	Arrangement	Description	Mounting Height	LLF	Arr. Lum. Lumens	Arr. Watts	BUG Rating
	2	А	Single	XDLM-FT-LED-LW-WW-IL-SINGLE	7′	0.970	5873	56	B1-U0-G2
\rightarrow	3	W1	Single	WPSLS-01L-30	8′	0.900	1180	12.34	B1-U0-G0
•	2	W2	Single	XWS-LED-01L-SIL-3-30-70CRI	16′	0.950	1491	10	B0-U0-G1
,	1	W3	Single	XWS-LED-01L-SIL-2-30-70CRI	16′	0.950	1430	10	B1-U0-G1

Total Project Watts_1 Total Watts = 179.02



SCALE: 1"=20'



WPSLS

XWS Silicone

CSI3) 793-3200 * FULLIGHTING PROPOSAL

421 FOREST STREET
ROCKLAND, MA

BY:RNK DATE:12/12/24 REV: SHEET
OF 1