

| NO. | DESCRIPTION | DATE |
|------|--------------------|-------------|
| 4602 | REVISION 2 | 11/22/2022 |
| | SHEET SIZE 18 X 24 | 1/4 5 SCALE |

Drawing:
EXISTING DWELLING REMODEL
GARAGE ADDITION WITH
LIVING SPACE ABOVE

Project Location:
SAME




Plan For:
Gregory and Karen Plodffe
80 Green Street
Rockland, Ma 02370

DRAWINGS PROVIDED BY:
Home Restoration Specialist
David Tammaro
179 Bridge Street
East Bridgewater, Ma 02333
508.948.7719

DATE:
11/22/2022

SCALE:
1/4

SHEET:
A-2

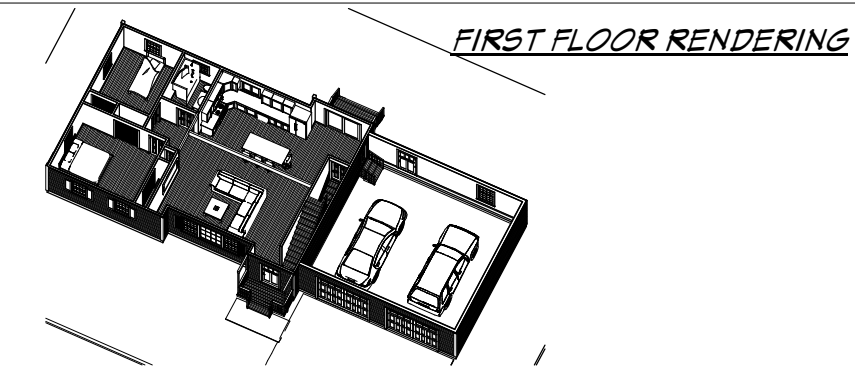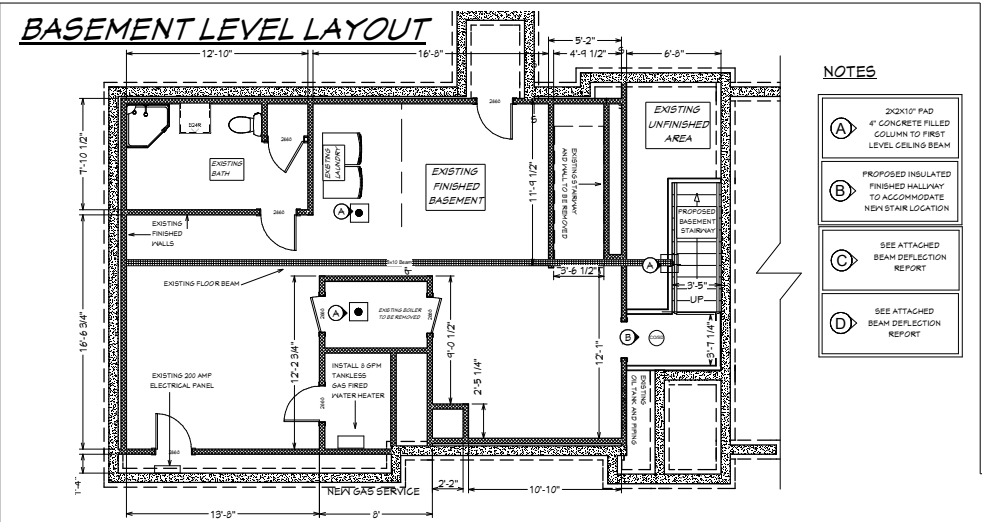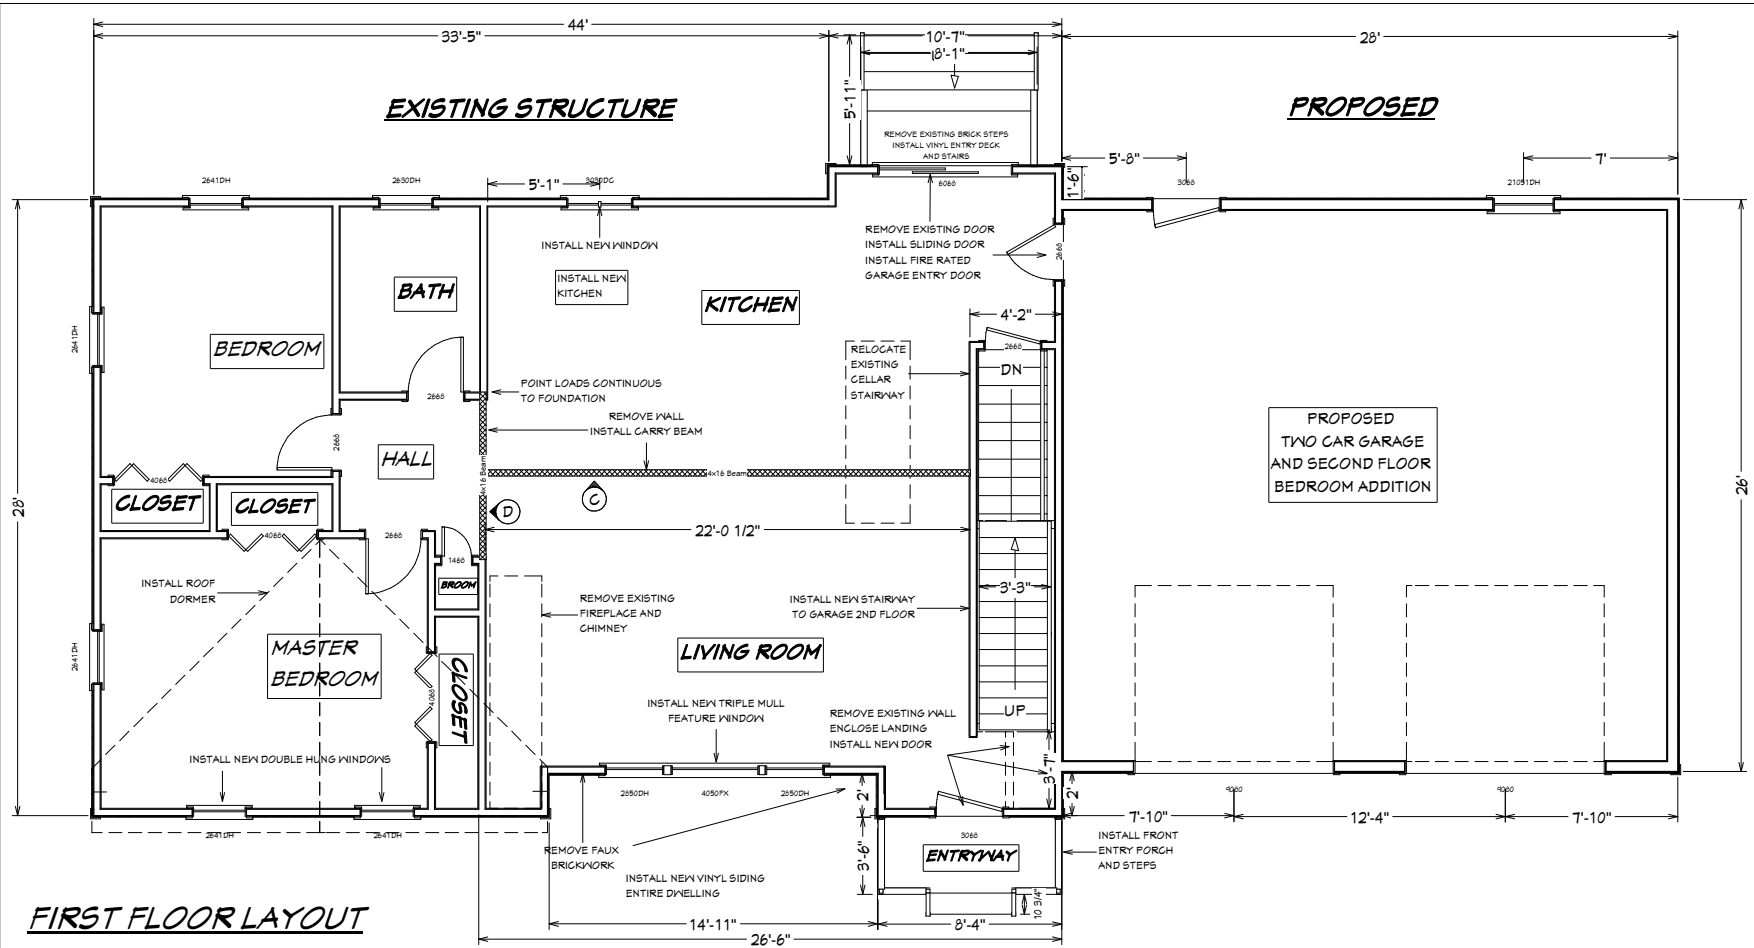

**MAIN DWELLING RENOVATIONS
PROPOSED GARAGE DIMENSIONS**