

Luminaire Schedule						
Symbol	Qty	Label	Tag	LLF	Luminaire Lumens	Luminaire Watts
11	3	ASPEN 32W 4K TYPE III 3	W3	0.960	3588	36.6
11	6	ASPEN 32W-4K TYPE IV	W4	0.960	3626	36.7

**1119 & 1059 Union Street Rockland
Contractor Yard**

ECHO LIGHTING INC
5618 EAST WASHINGTON BLVD
COMMERCE, CA 90040




Luminaire Location Summary						
SeqNo	Label	X	Y	Z	Orient	Tilt
1	ASPEN 32W- 4K TYPE IV	812062.4 24	2880791. 133	16	291.52	0
2	ASPEN 32W- 4K TYPE IV	812107.8 3	2880809. 982	16	292.792	0
3	ASPEN 32W- 4K TYPE IV	812152.0 96	2880828. 321	16	292.654	0
4	ASPEN 32W- 4K TYPE IV	812196.4 31	2880846. 746	16	292.34	0
5	ASPEN 32W- 4K TYPE IV	812211.3 2	2880873. 304	16	24.098	0
6	ASPEN 32W- 4K TYPE IV	812049.1 39	2880807. 329	16	203.561	0
7	ASPEN 32W 4K TYPE III	812125.1 38	2880860. 438	16	111.8	0
8	ASPEN 32W 4K TYPE III	812183.7 06	2880884. 758	16	113.251	0
9	ASPEN 32W 4K TYPE III	812059.0 02	2880833. 015	16	113.506	0

**1119 & 1059 Union Street Rockland
Contractor Yard**

ECHO LIGHTING INC
5618 EAST WASHINGTON BLVD
COMMERCE, CA 90040




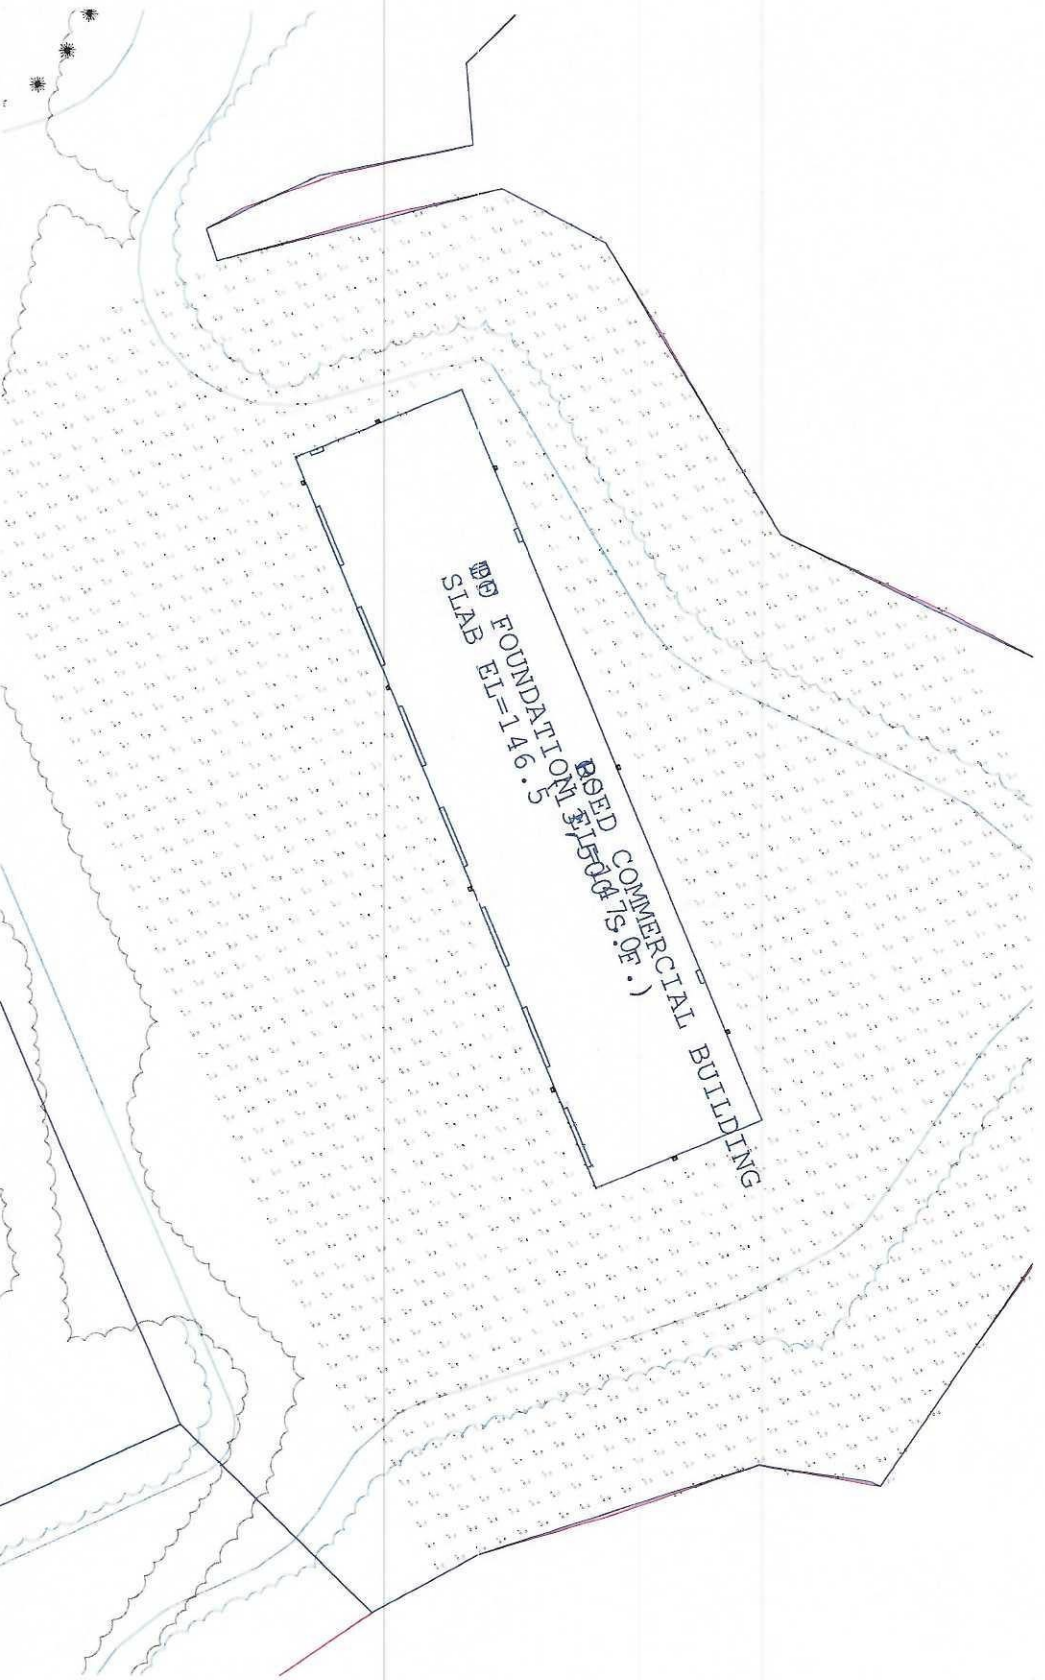

1119 & 1059 Union Street Rockland
Contractor Yard

ECHO LIGHTING INC
5618 EAST WASHINGTON BLVD
COMMERCE, CA 90040



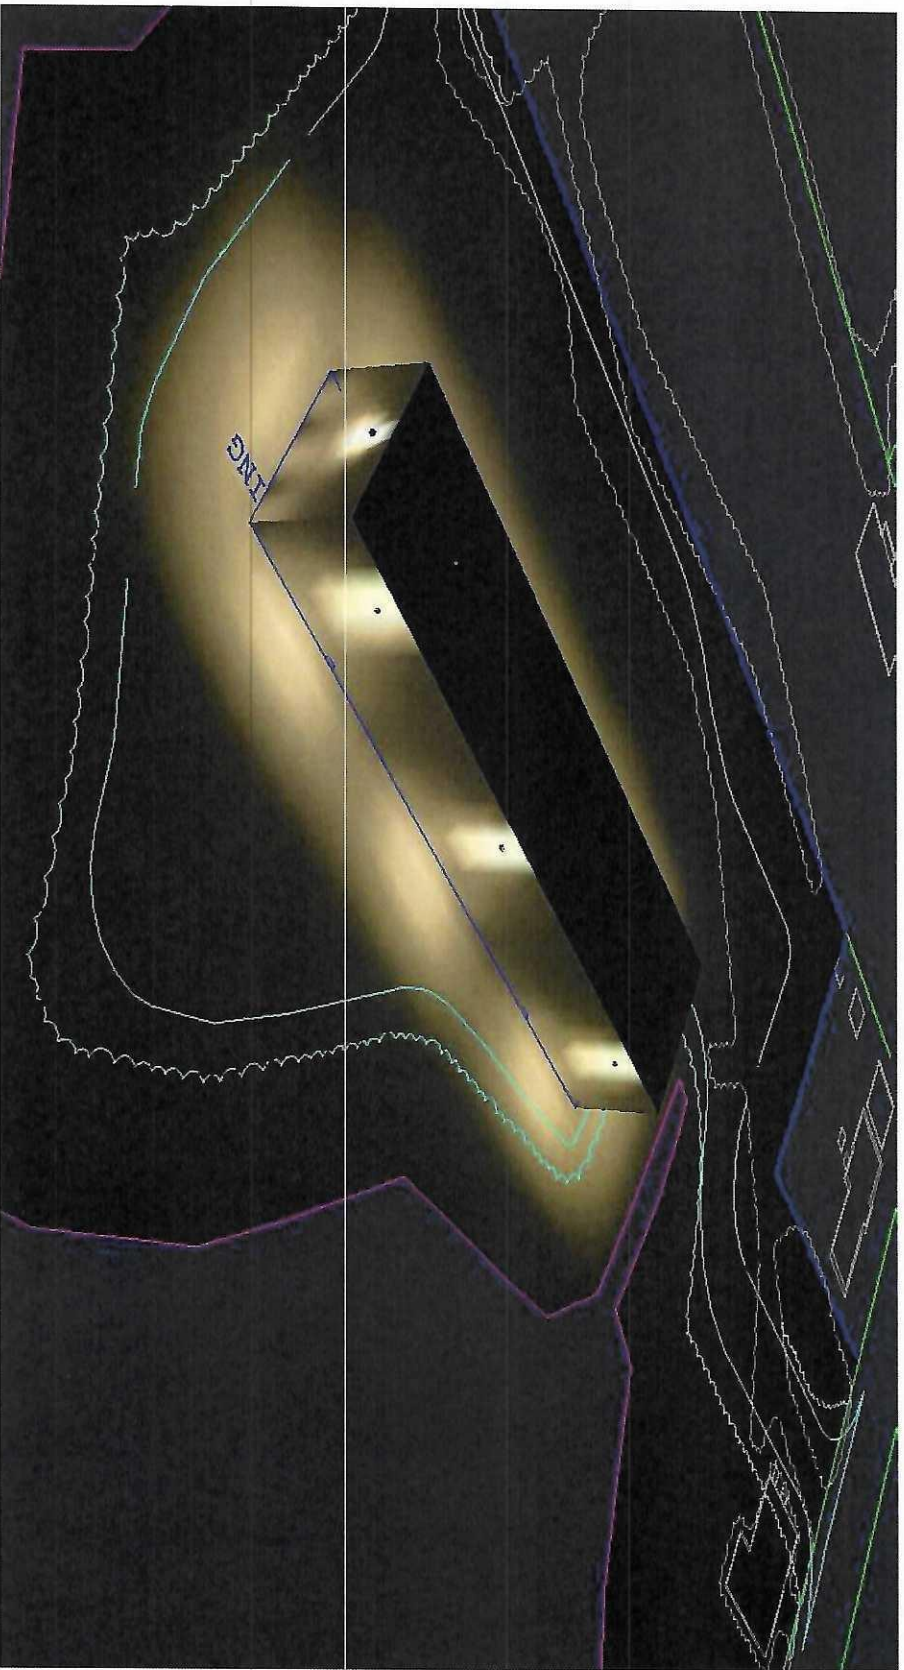


1119 & 1059 Union Street Rockland
Contractor Yard

ECHO LIGHTING INC
5618 EAST WASHINGTON BLVD
COMMERCE, CA 90040



Date: 10/8/2024

Page 4 of 6

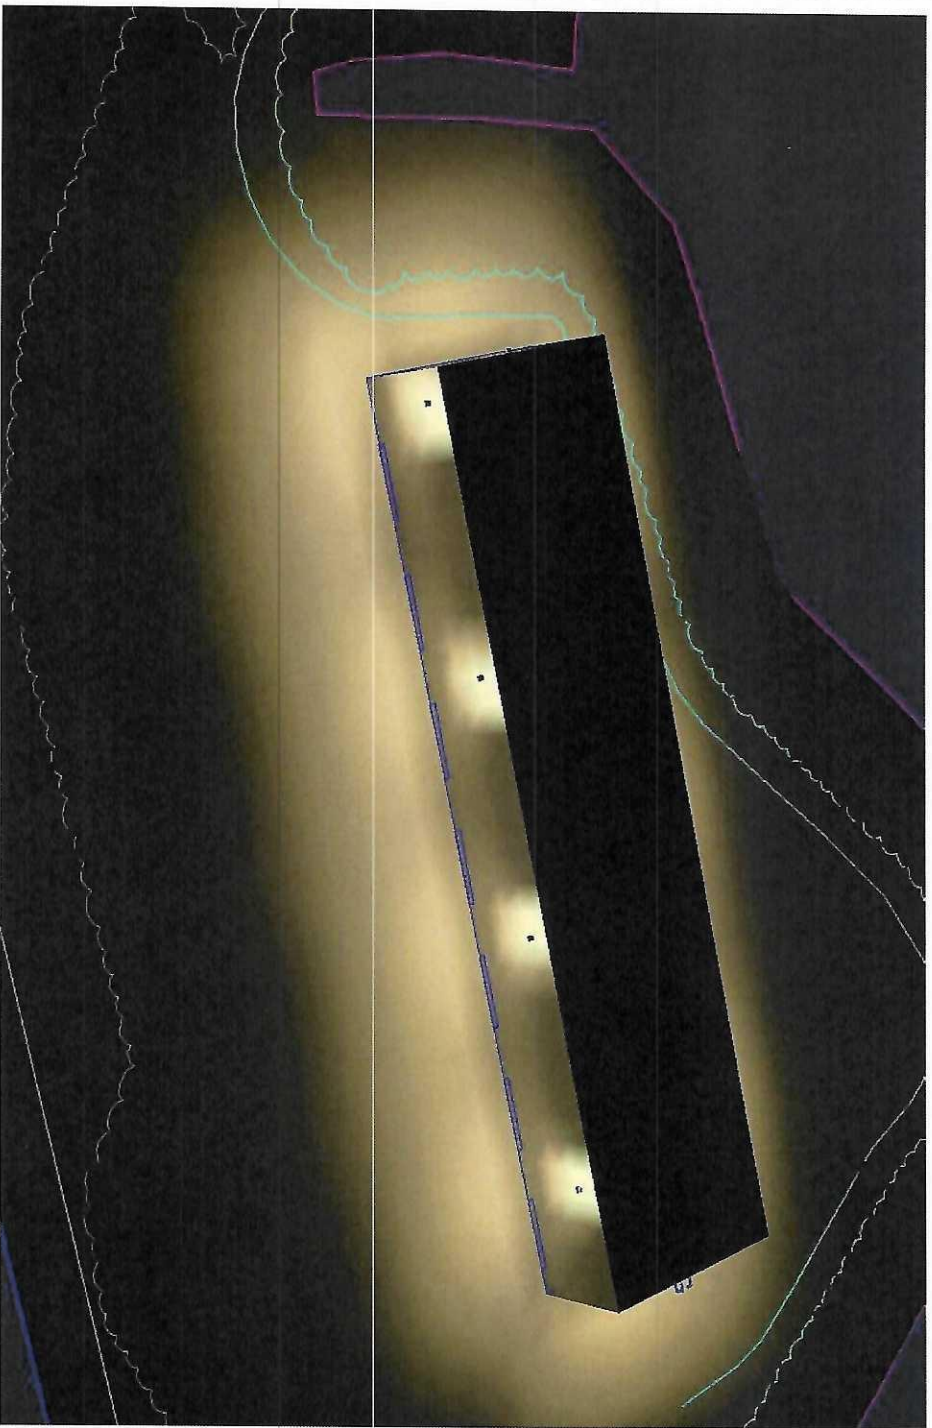


**1119 & 1059 Union Street Rockland
Contractor Yard**

ECHO LIGHTING INC
5618 EAST WASHINGTON BLVD
COMMERCE, CA 90040



Date:10/8/2024

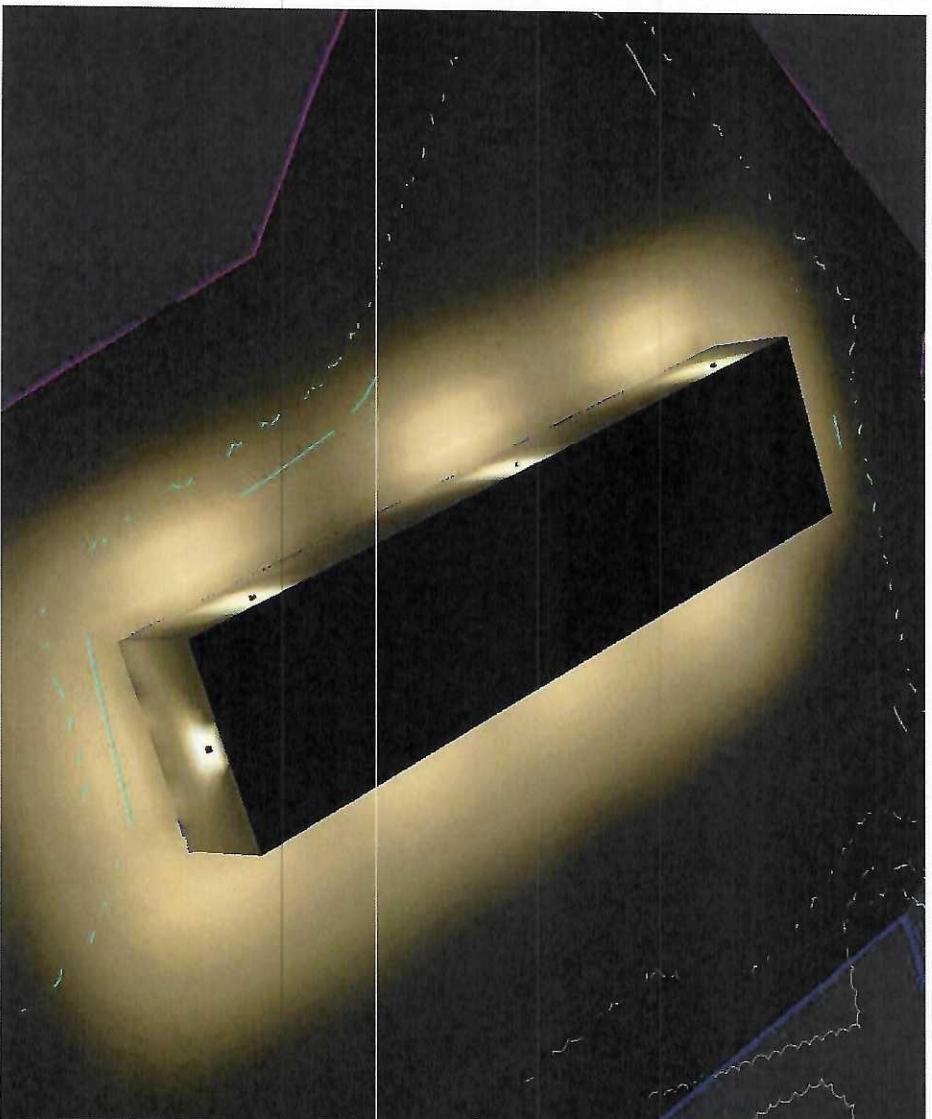

**1119 & 1059 Union Street Rockland
Contractor Yard**

ECHO LIGHTING INC
5618 EAST WASHINGTON BLVD
COMMERCE, CA 90040

