


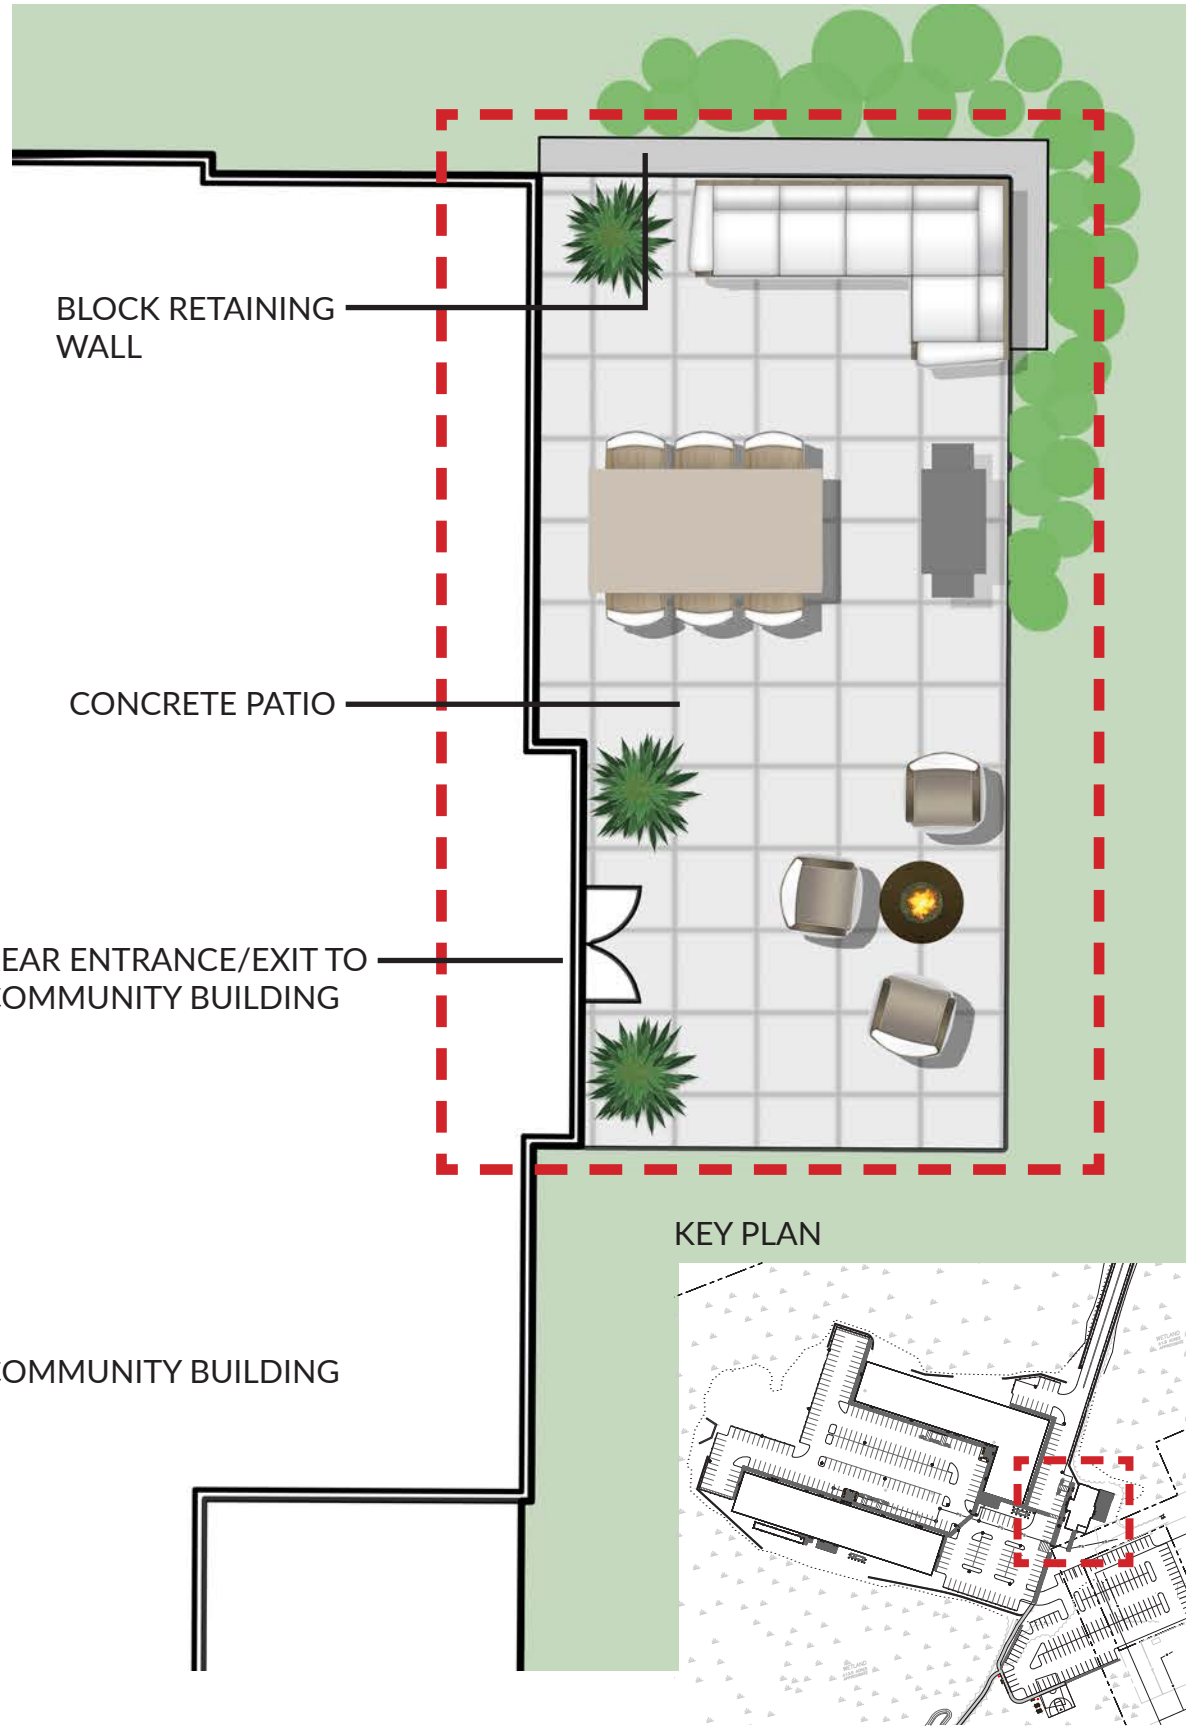

OUTDOOR LOUNGE FURNITURE



FIRE PIT/FIRE TABLE





OUTDOOR DINING



OUTDOOR GRILLING



KEY PLAN

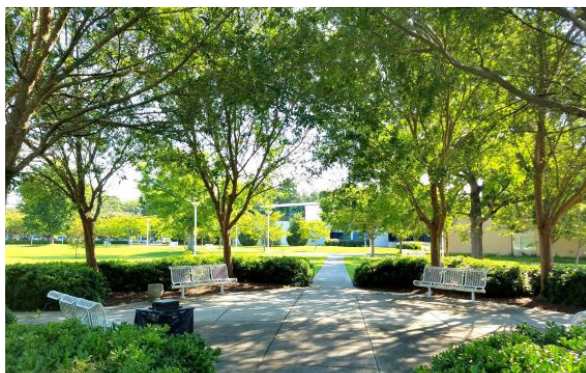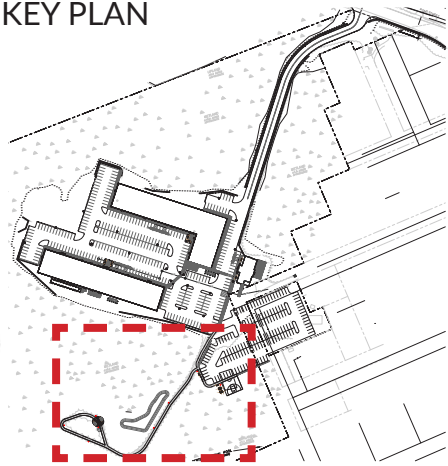

SEATING AREA WITH BENCHES AND BIKE RACKS




WALKWAY LIGHT POSTS

RESIDENTIAL UNITS

PARKING AREA

PICNIC TABLES

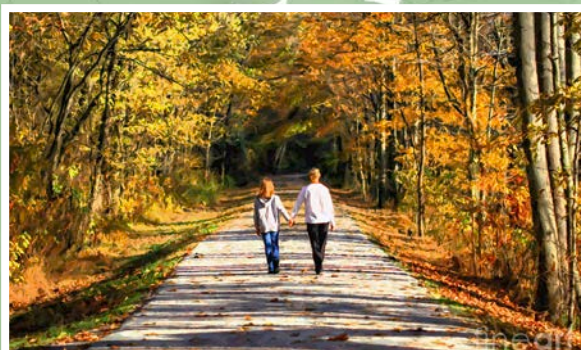


NATURE PATH FOR WALKING/BIKING



HALF BASKETBALL COURT WITH HOOP



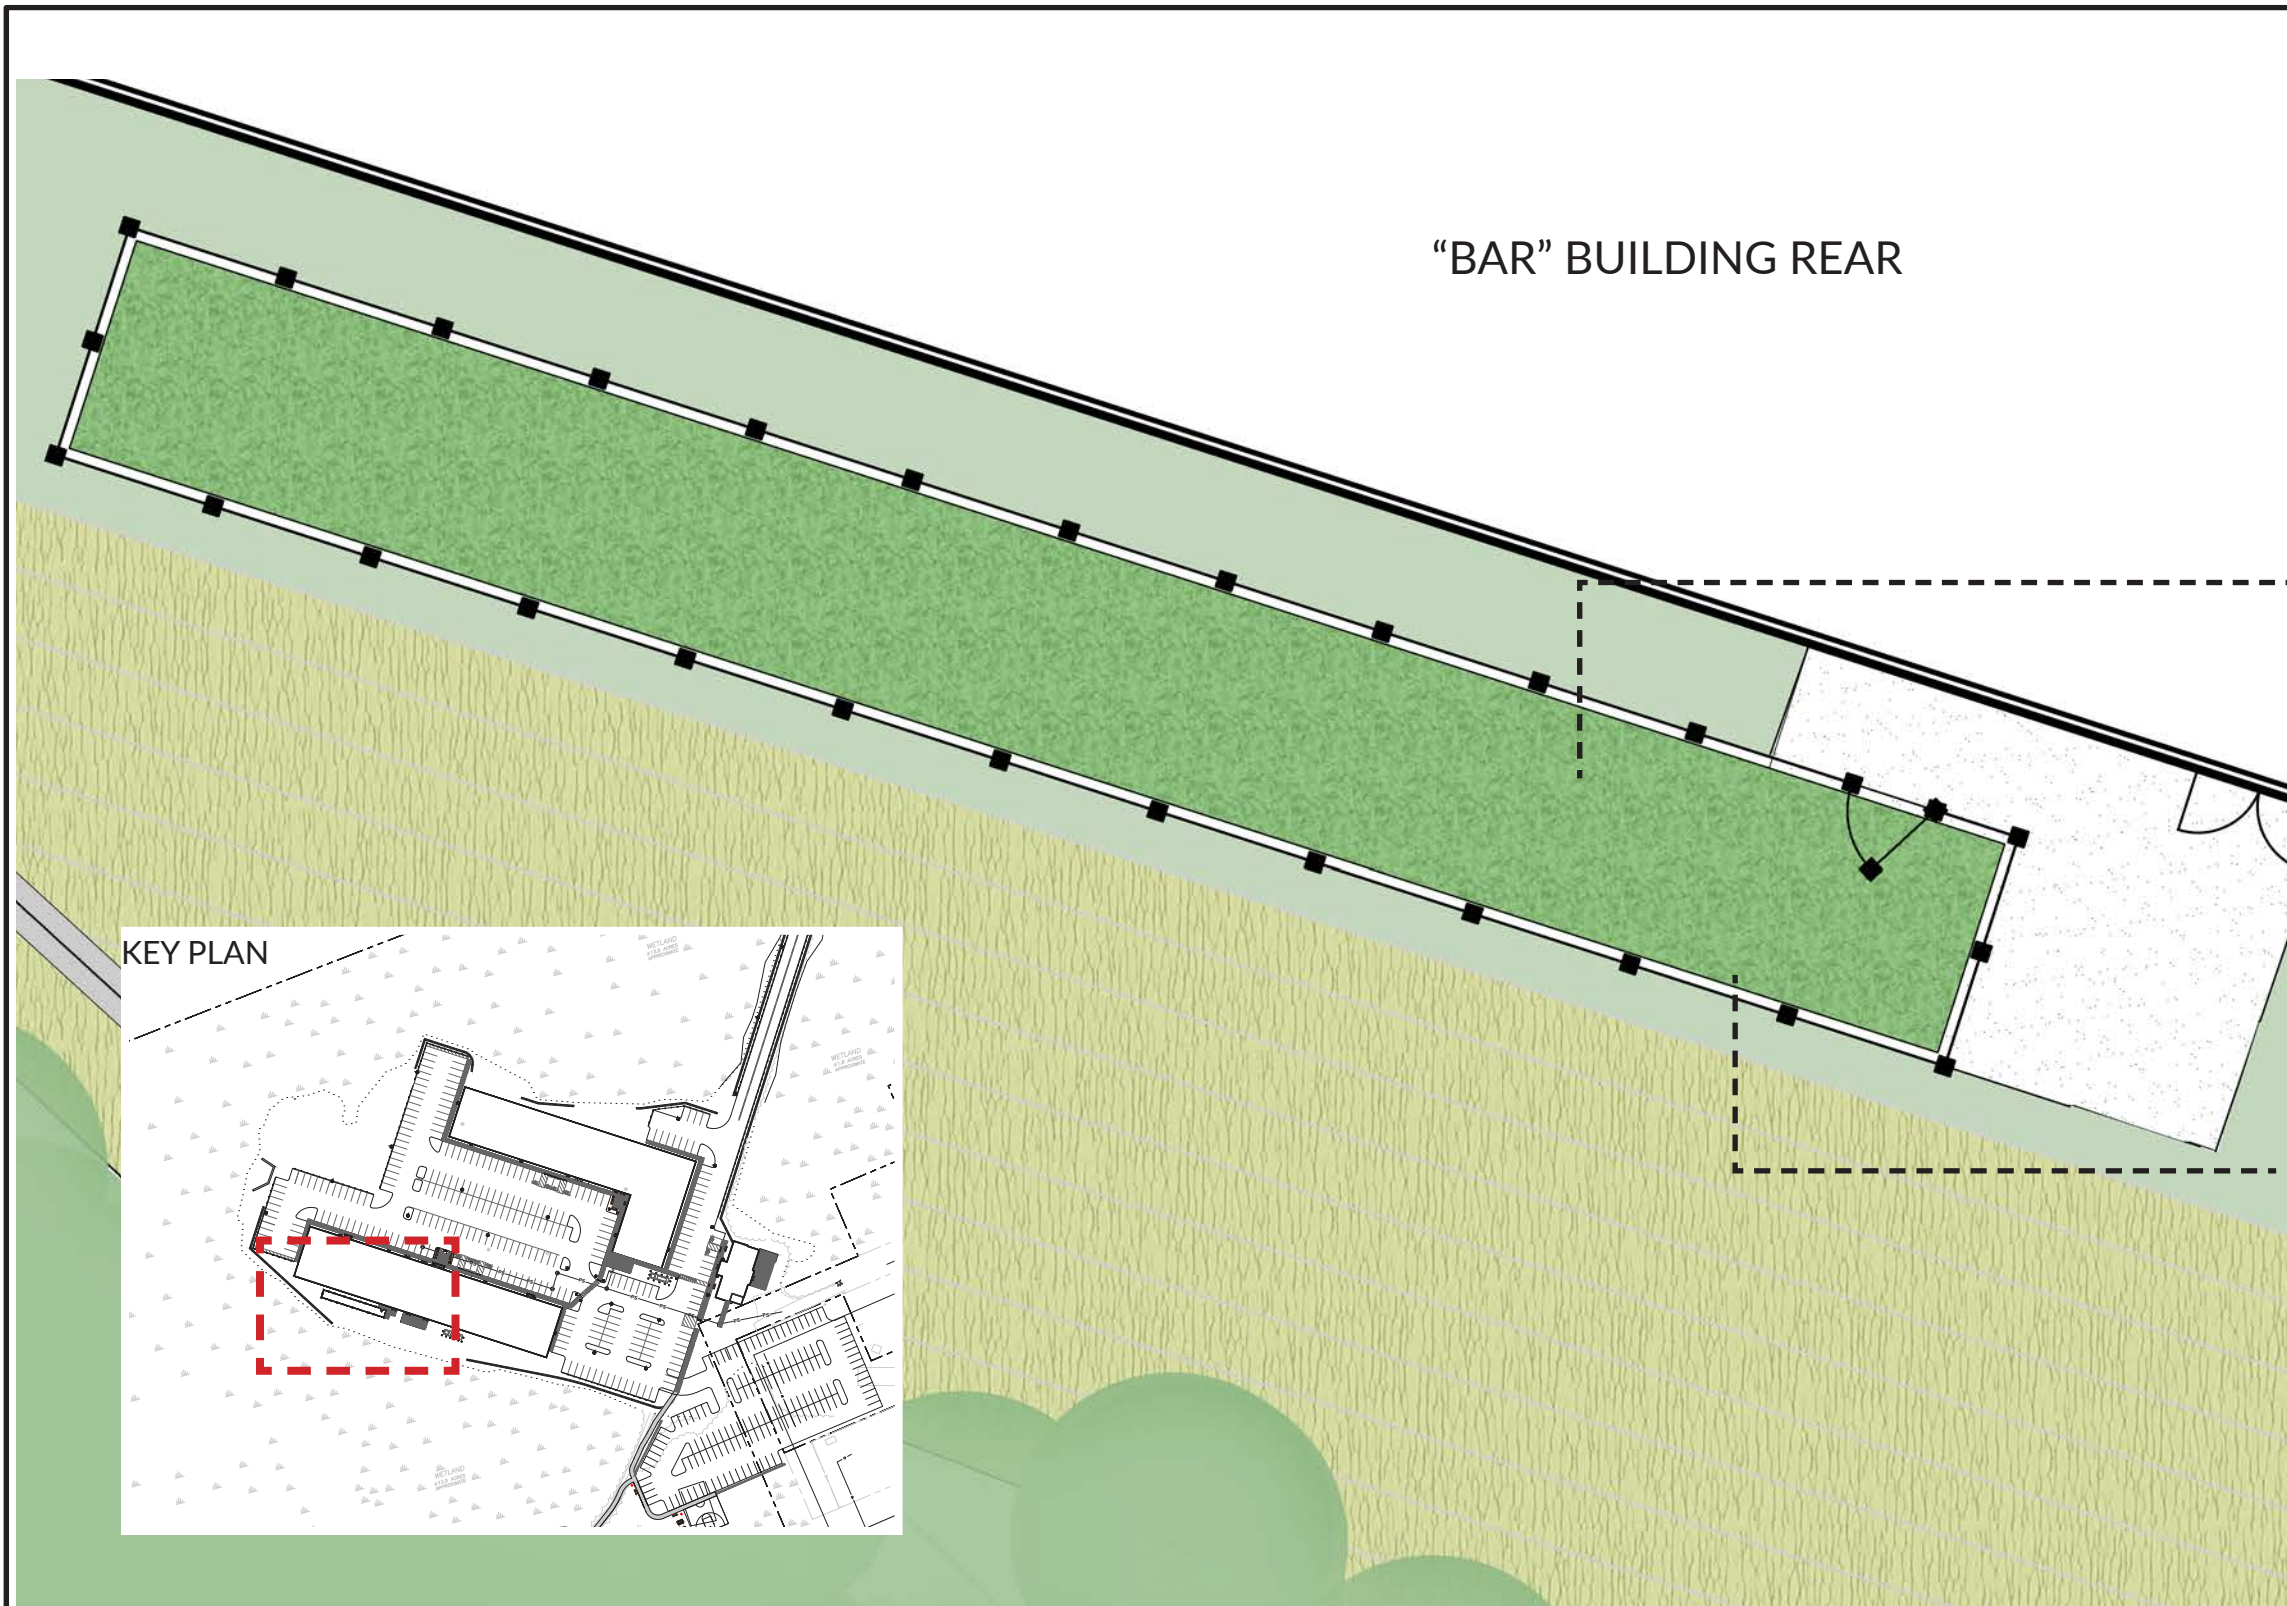

90'X10' SYNTHETIC TURF PET RUN



FENCING AND GATE AROUND PET RUN

