


PLAN OF LAND
IN
ROCKLAND, MASSACHUSETTS
603 LIBERTY STREET

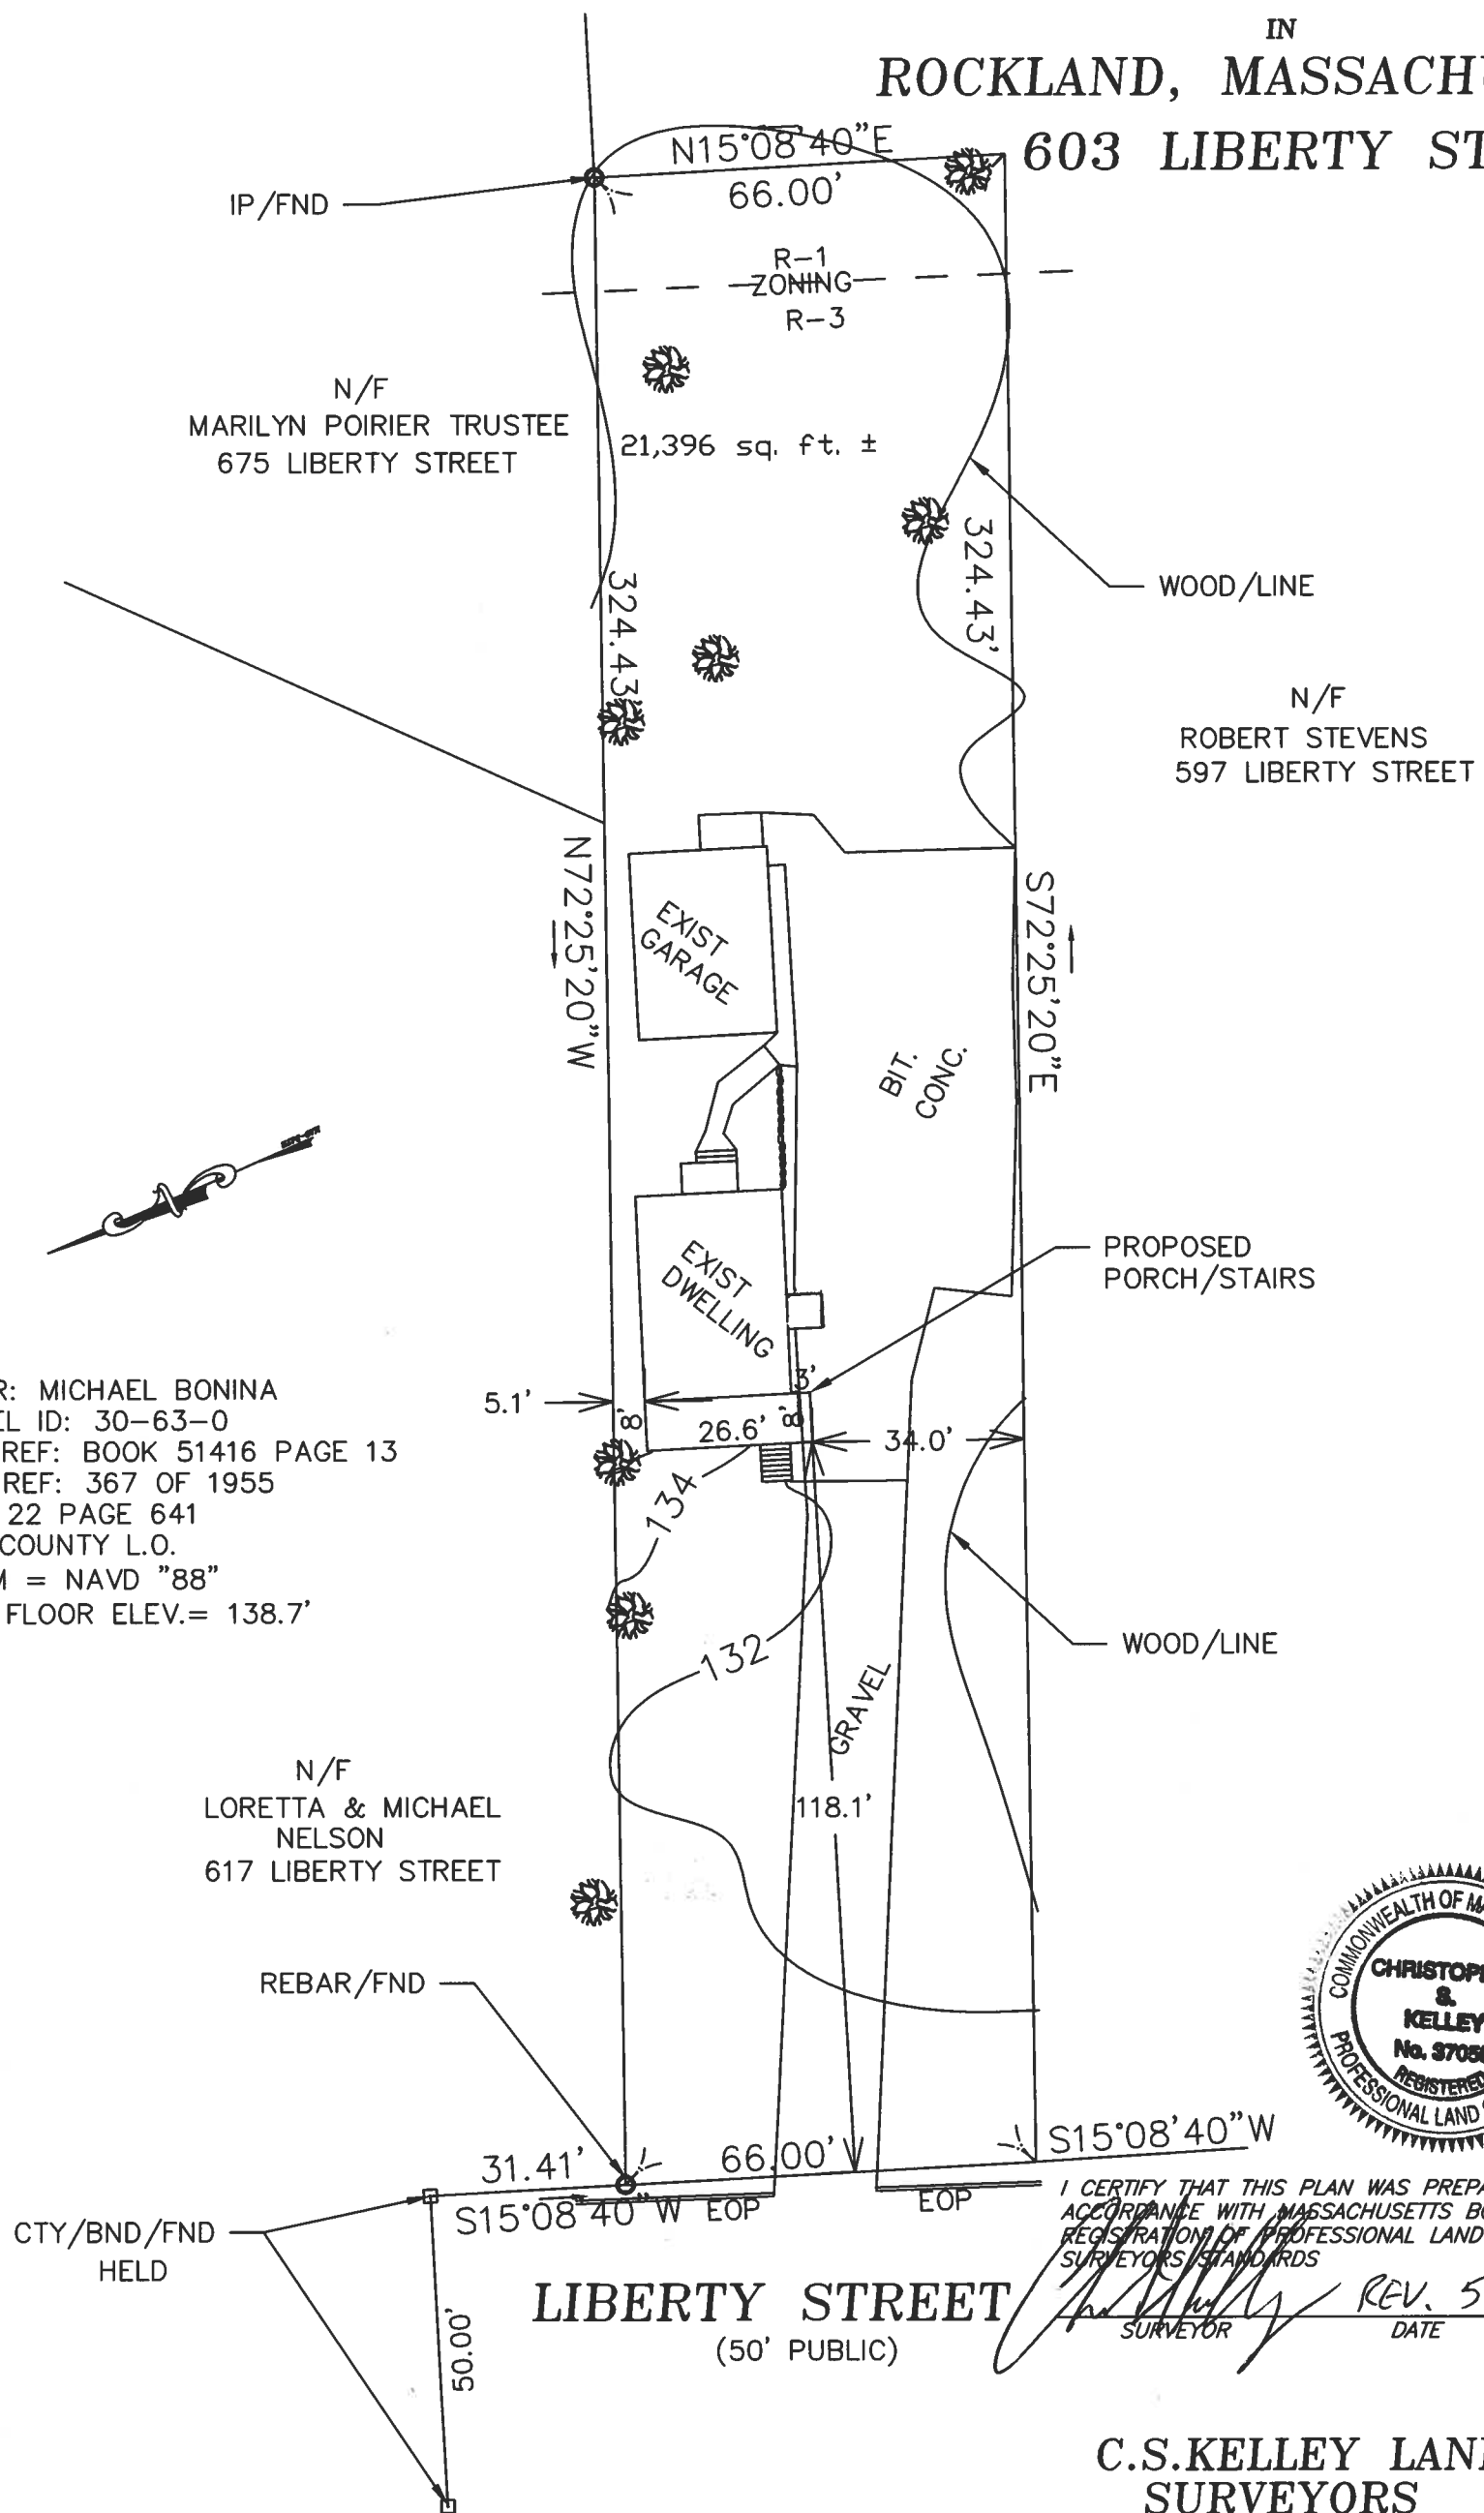

OWNER: MICHAEL BONINA
PARCEL ID: 30-63-0
DEED REF: BOOK 51416 PAGE 13
PLAN REF: 367 OF 1955
BOOK 22 PAGE 641
1958 COUNTY L.O.
DATUM = NAVD "88"
FIRST FLOOR ELEV. = 138.7'



I CERTIFY THAT THIS PLAN WAS PREPARED IN ACCORDANCE WITH MASSACHUSETTS BOARD OF SURVEYORS STANDARDS

REV. 5-2-23
SURVEYOR DATE

C.S. KELLEY LAND
SURVEYORS
25 CENTER STREET
PEMBROKE MA. 02359
781-294-4454

CSKELLEYLS@GMAIL.COM