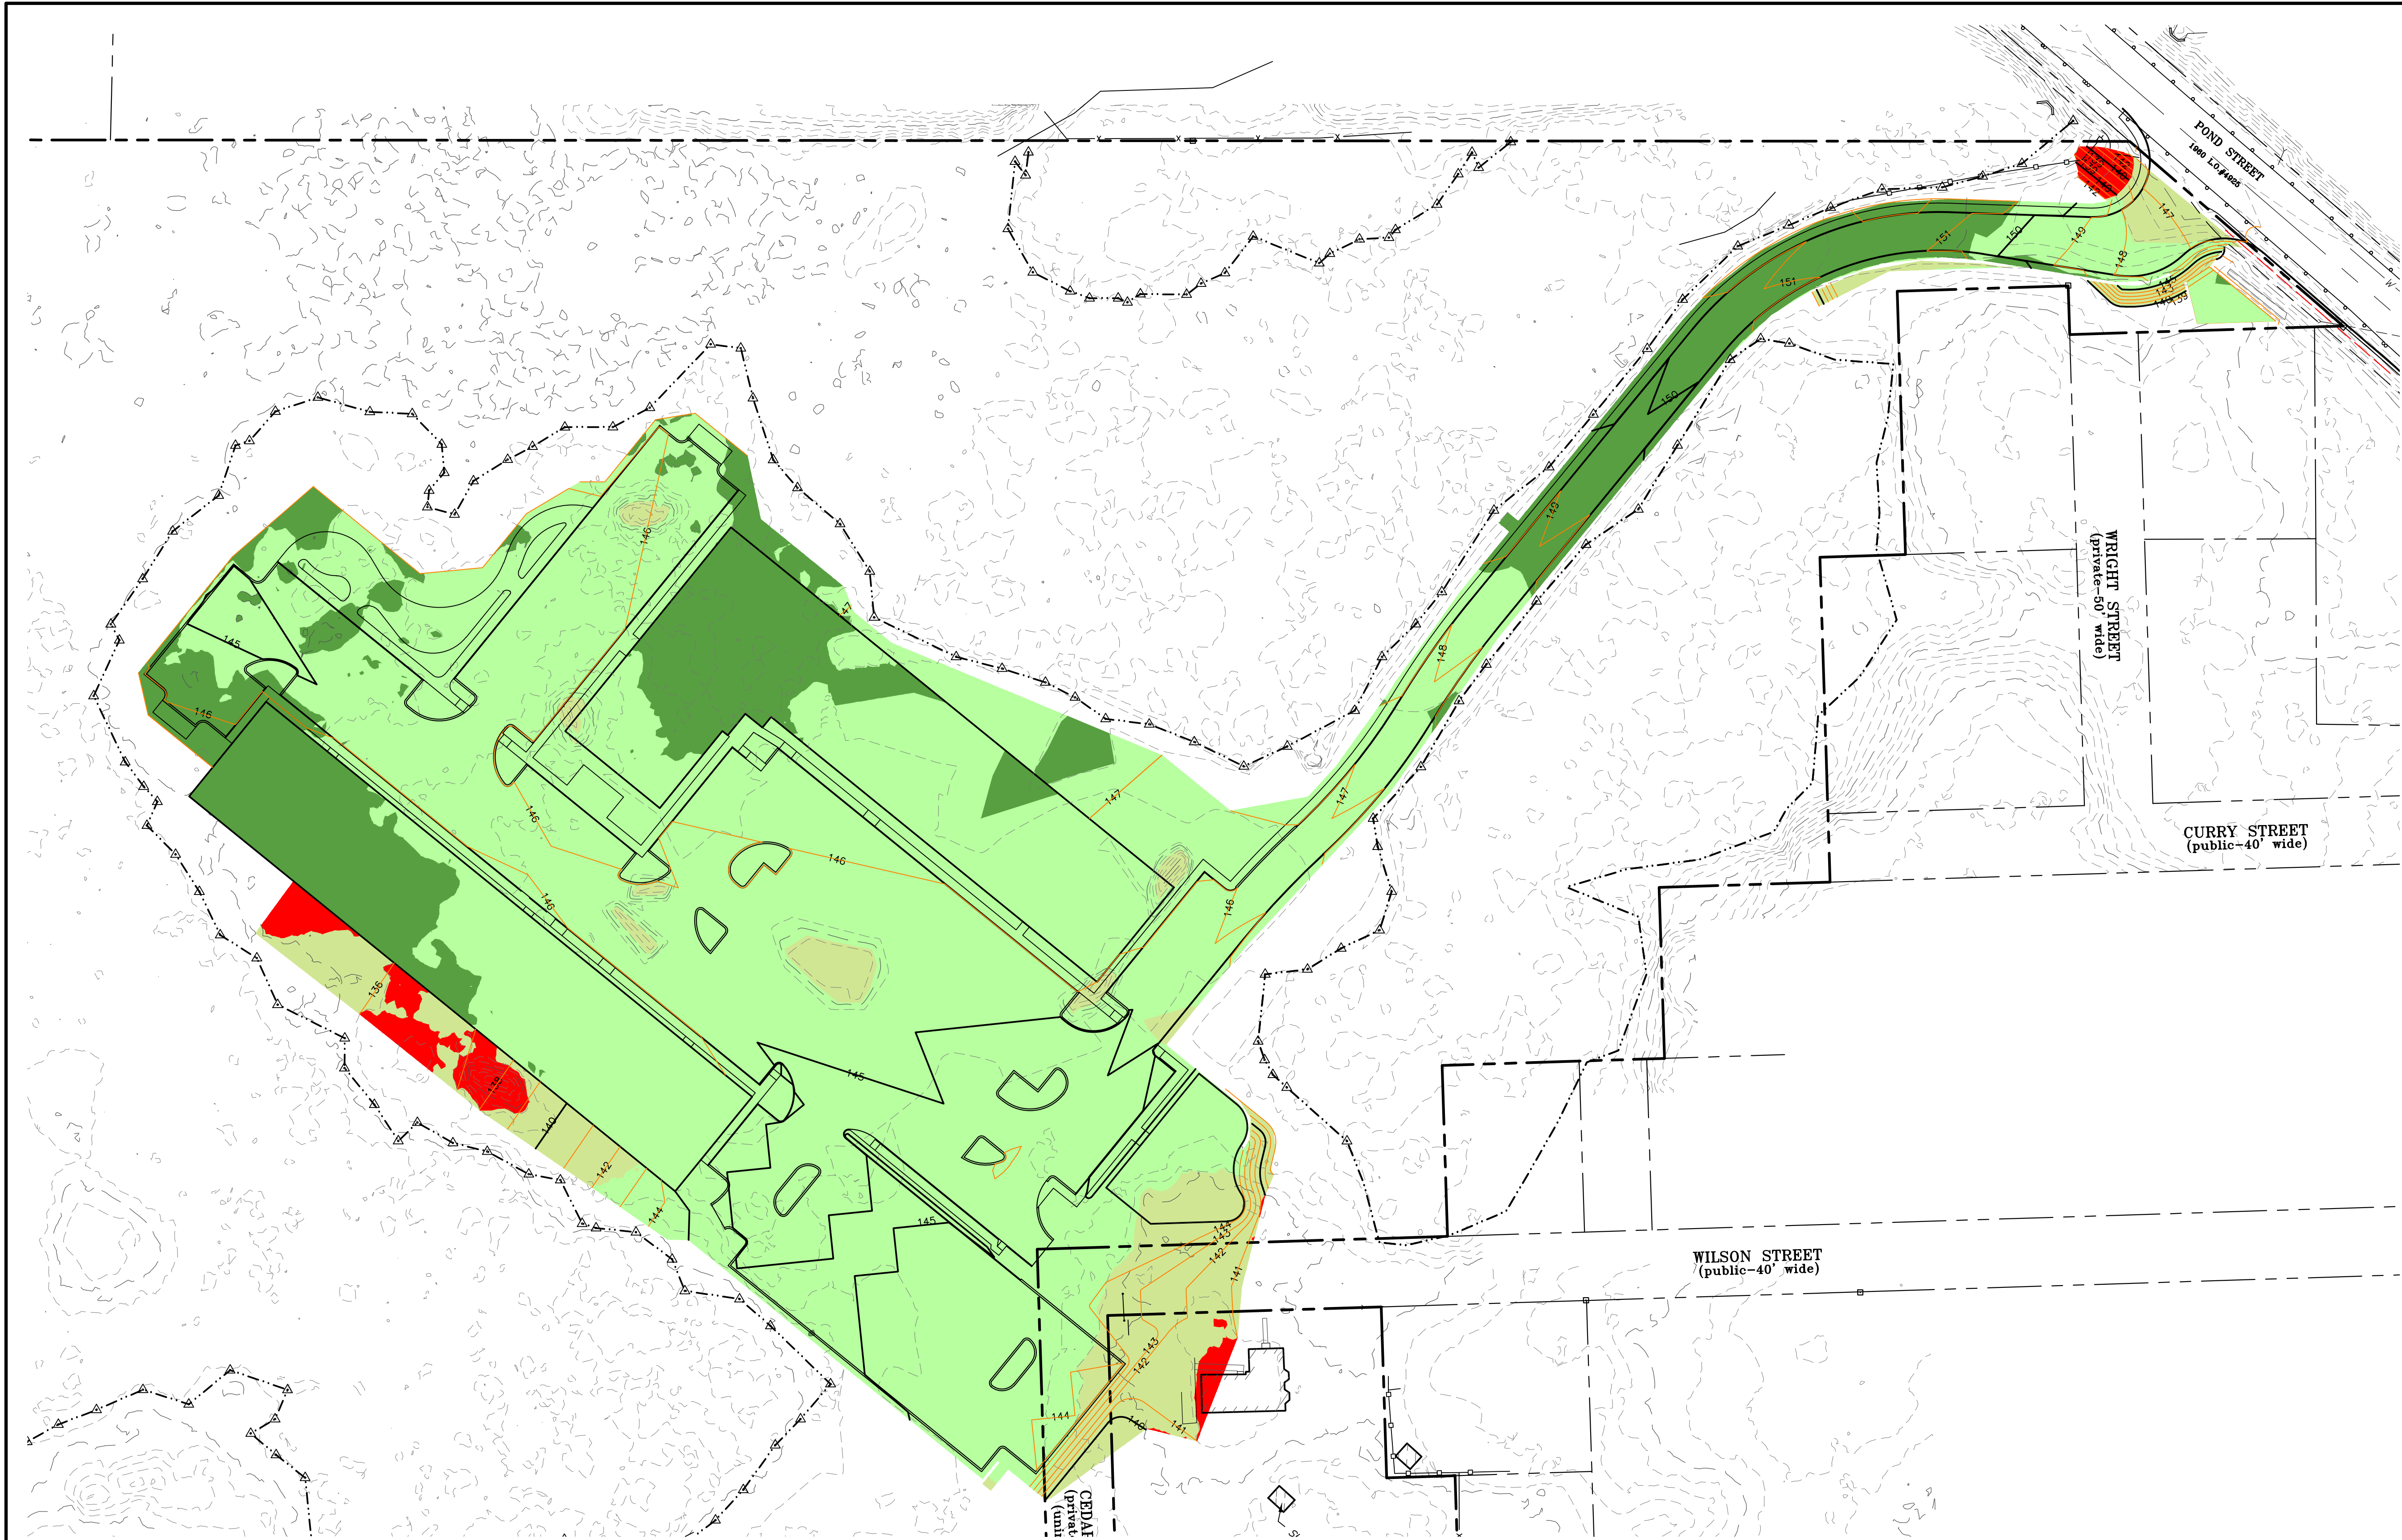


07/14/2023

REVISIONS		DR/CK	DESCRIPTION
NO.	DATE		

PREPARED FOR:
SHINGLEMILL, LLC
4 FIRST STREET
BRIDGEWATER, MASSACHUSETTS 02324

DRAWING:
MASS BALANCE ANALYSIS
(CUT/FILL)

PROJECT:
SHINGLEMILL APARTMENTS
75-79 POND STREET
ROCKLAND, MASSACHUSETTS 02370

PLAN SET:
PRESENTATION GRAPHIC



DATE	07/14/2023
DESIGNED: MWK	CHECKED: DJD
DRAFTED: MWK	IN CHARGE: DJD
SCALE:	1" = 50'
PROJECT NO.	3395.1

SHEET NO. **1**
OF 1

Cut/Fill Summary

Name	Cut Factor	Fill Factor	2d Area	Cut	Fill	Net
L-B CUT&FILL	1.000	1.000	29843.81 Sq. Ft.	0.00 Cu. Yd.	10763.08 Cu. Yd.	10763.08 Cu. Yd.<Fill>
CUT&FILL_S-B	1.000	1.000	26083.82 Sq. Ft.	0.00 Cu. Yd.	9413.71 Cu. Yd.	9413.71 Cu. Yd.<Fill>
Flat Area - Cut&Fill	1.000	1.000	939.37 Sq. Ft.	0.00 Cu. Yd.	140.06 Cu. Yd.	140.06 Cu. Yd.<Fill>
E&P CURT&FILL	1.000	1.000	208378.22 Sq. Ft.	175.95 Cu. Yd.	57155.97 Cu. Yd.	56980.02 Cu. Yd.<Fill>
Totals			265245.22 Sq. Ft.	175.95 Cu. Yd.	77472.83 Cu. Yd.	77296.88 Cu. Yd.<Fill>

CUT & FILL ELEVATIONS LEGEND

Elevations Table				
Number	Minimum Depth	Maximum Depth	2D Area	Color
1	-5.98	0.00	4935	Red
2	0.00	5.00	23797	Light Green
3	5.00	10.00	157686	Medium Green
4	10.00	12.91	21960	Dark Green

