
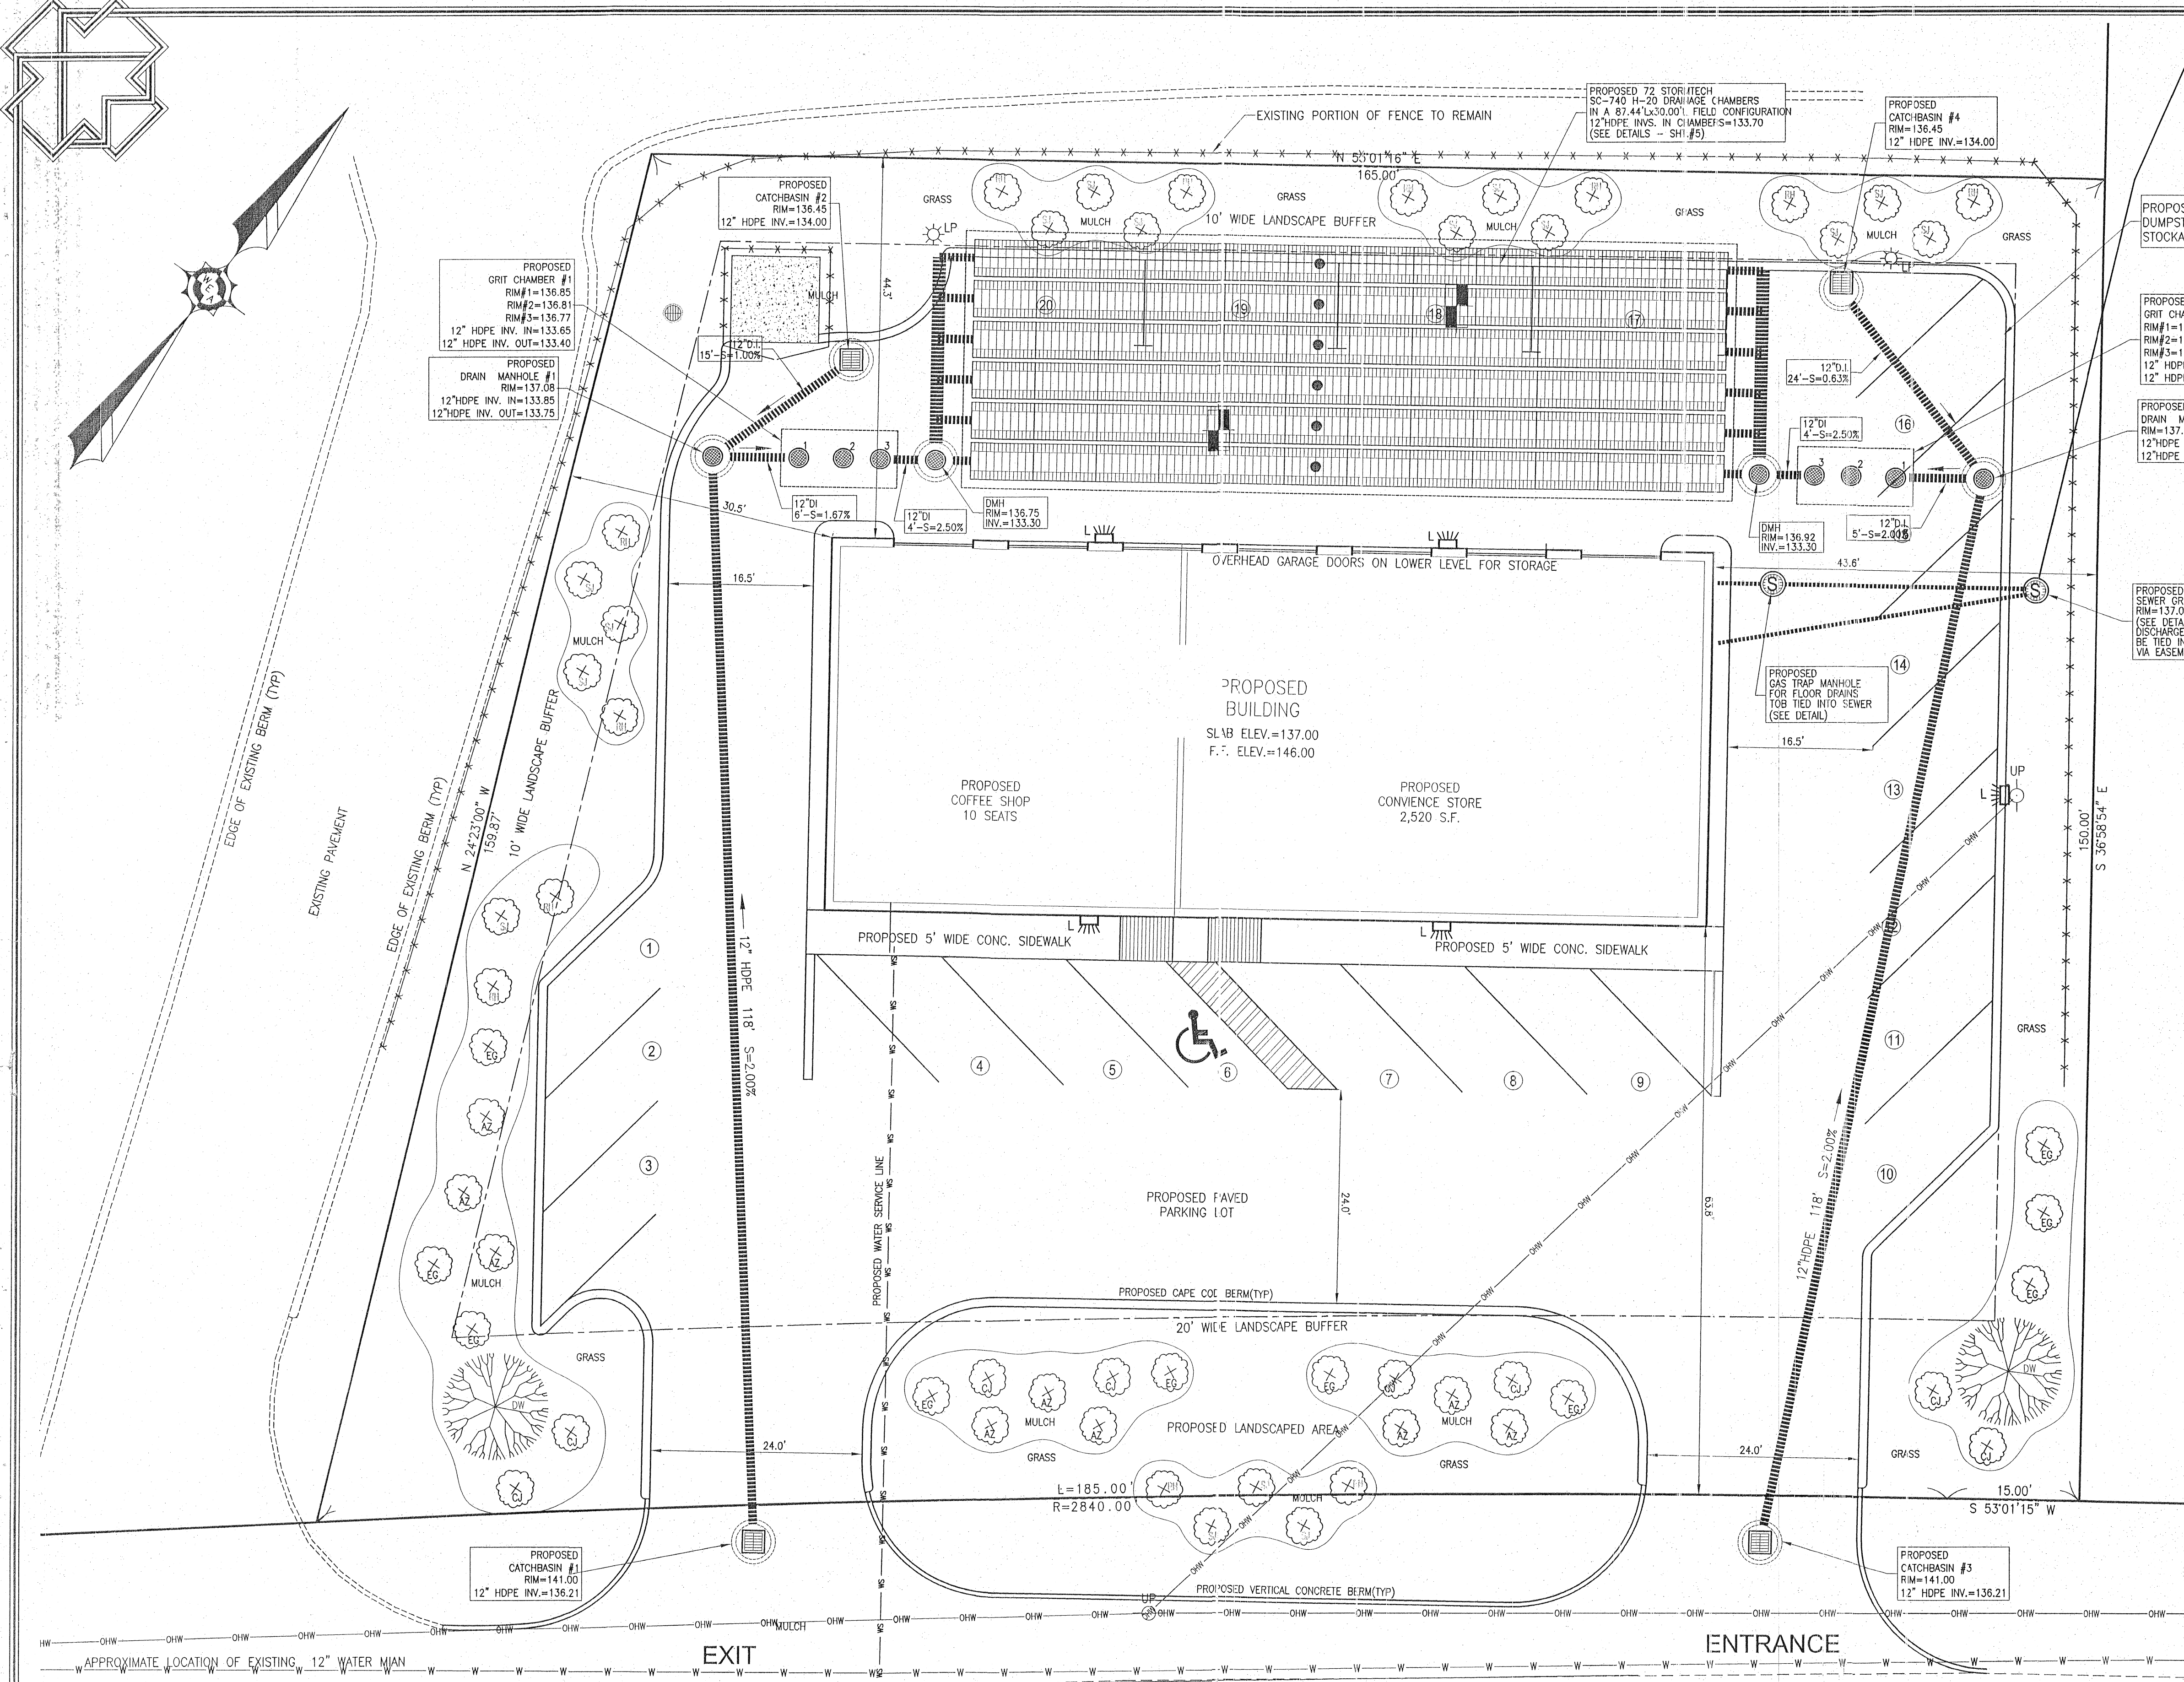
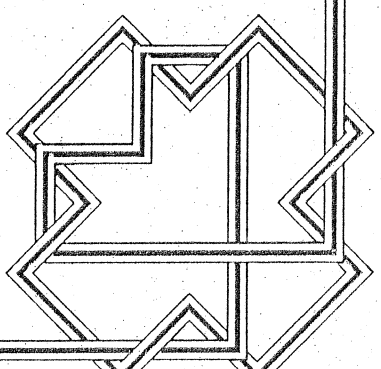
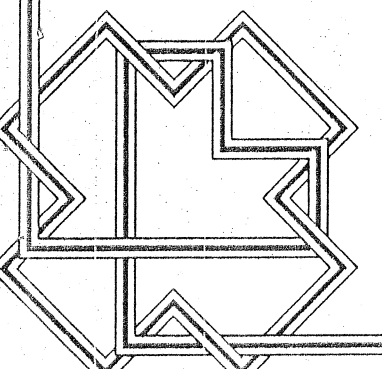
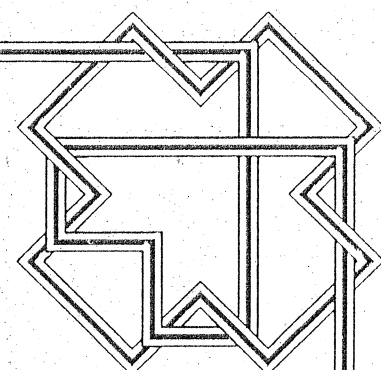


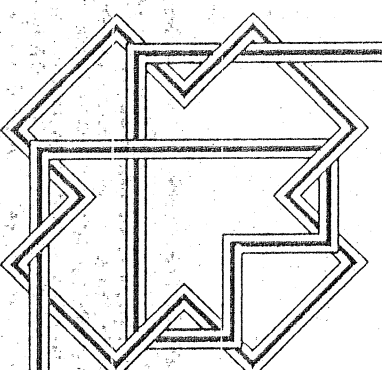


PLANTING SCHEDULE				
SYM.	QTY.	BOTANICAL NAME	COMMON NAME	SIZE
✶	2	CORNUS FLORIDA	FLOWERING DOGWOOD	2 1/2" CAL
✶	10	EUONYMUS 'EMERALD GAITY'	'EMERALD GAITY' EUONYMUS	18"-24"
✶	8	JUNIPERUS HORIZONTALIS	CREeping JUNIPER	18"-24"
✶	16	JUNIPERUS CHINENSIS SARGENTII	SARGENT JUNIPER	18"-24"
✶	12	RHODODENDRON CATAWBIENSE 'PJM'	'PJM' RHODODENDRON	18"-24"
✶	9	RHODODENDRON YEDOENSE 'POUKHANENSE'	'POUKHANENSE' AZALEA	18"-24"

REGISTERED PROFESSIONAL ENGINEER
John C. Veracka, Jr.
DATE 9/25/14

REGISTERED LAND SURVEYOR
Joseph E. Webby, Jr.
DATE 9/25/14

PROPOSED DRAINAGE, UTILITY & LANDSCAPING PLAN

'SITE'
PLAN OF LAND
IN
ROCKLAND, MASSACHUSETTS
PREPARED FOR
JOHN MALCHIONI
WEBBY ENGINEERING ASSOCIATES, INC.
CIVIL ENGINEERS & LAND SURVEYORS
180 COUNTY ROAD, PLYMPTON MA. 02367
Tel.: (781)-585-1164

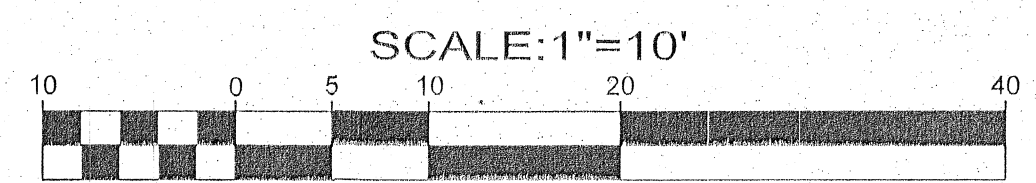

REVISIONS		SCALE: 1"=10'
DATE	DESCRIPTION	DATE
11/4/13	REVISED PER REVIEW LETTER DATED: 10/23/13	9/9/13
12/2/13	REVISED PARKING LAYOUT & BUILDING SIZE	DRAWN BY: GTH
12/7/13	REVISED PARKING LAYOUT	JOB NO.: W-4444
8/25/14	REVISED PER REVIEW COMMENTS	SHEET NO.: 4
		OF 5 SHEETS

VETERANS OF FOREIGN WARS DRIVE
(PUBLIC, 80' WIDE)