


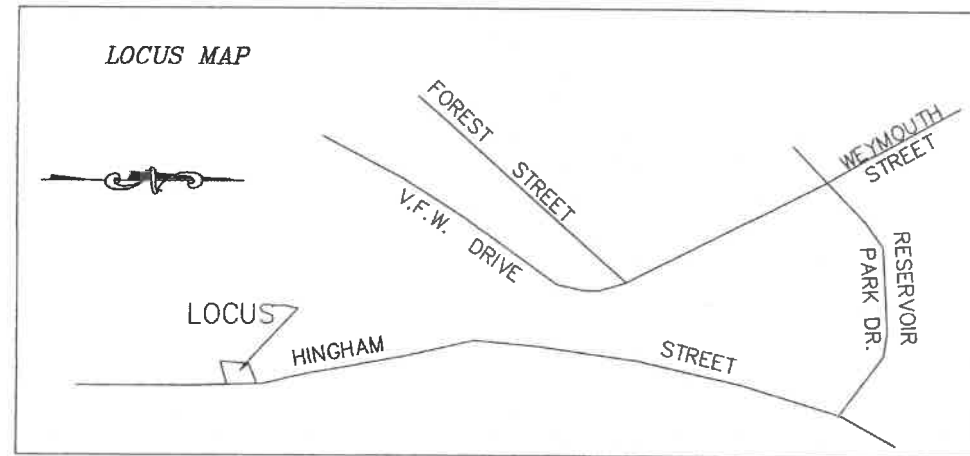


Proposed Duplex Plan in **ROCKLAND, MASS.**

owned by
Mahon Hingham, LLC
Scale: 1 in. = 20 ft. May 14, 2024

C.W. GARVEY CO., INC.
SURVEYORS AND ENGINEERS
36 WEST STREET
WHITMAN, MASS.



Carleton W. Garvey

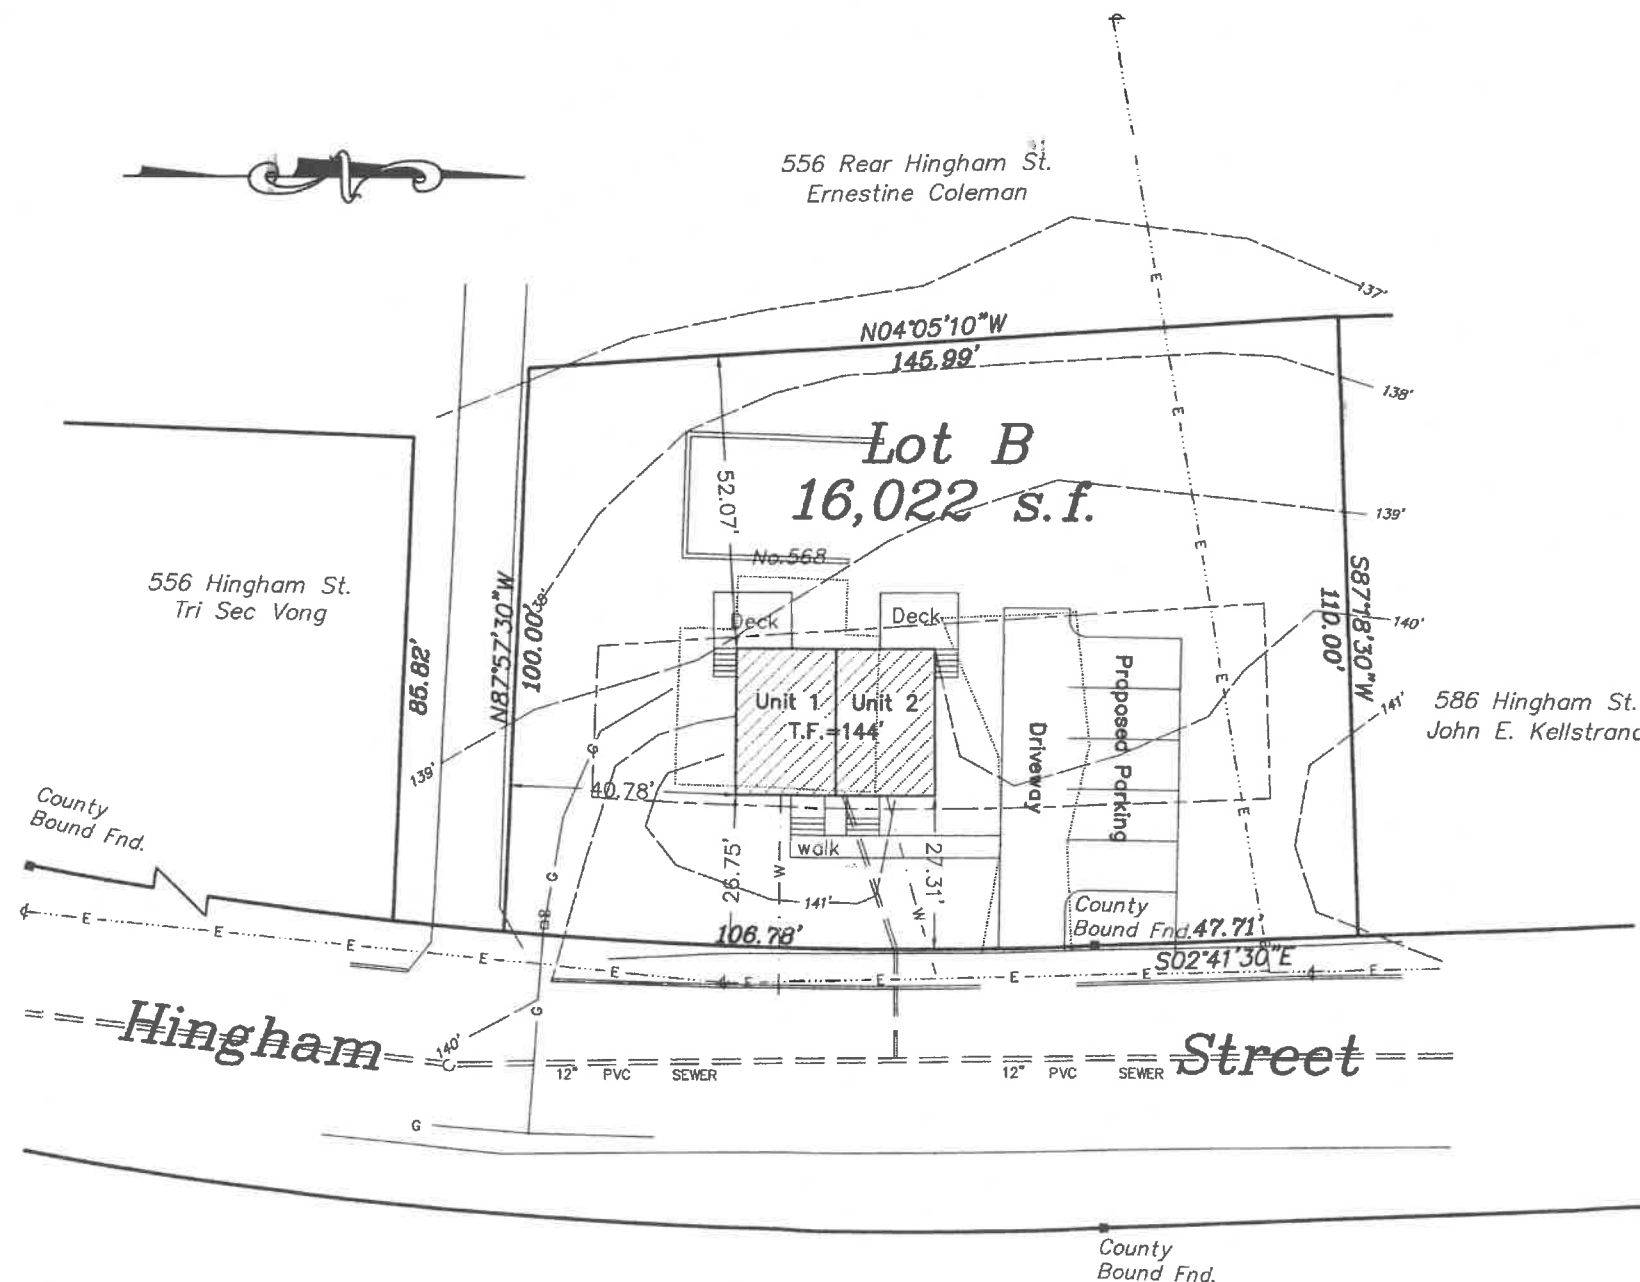

NOTES:

1. ASSESSORS REFERENCE PARCEL ID 20-29-0
2. PROPERTY LIES IN THE RESIDENCE R 2 ZONE.
3. PROPERTY LINE INFORMATION TAKEN FROM PLAN RECORDED IN DEED BOOK 2816, PAGE 287
4. OWNER: MAHON HINGHAM, LLC, 201 LINDEN PONDS WAY, UNIT 113, HINGHAM, MA
5. PROPERTY ADDRESS 568 HINGHAM STREET, ROCKLAND